




Proposed Building

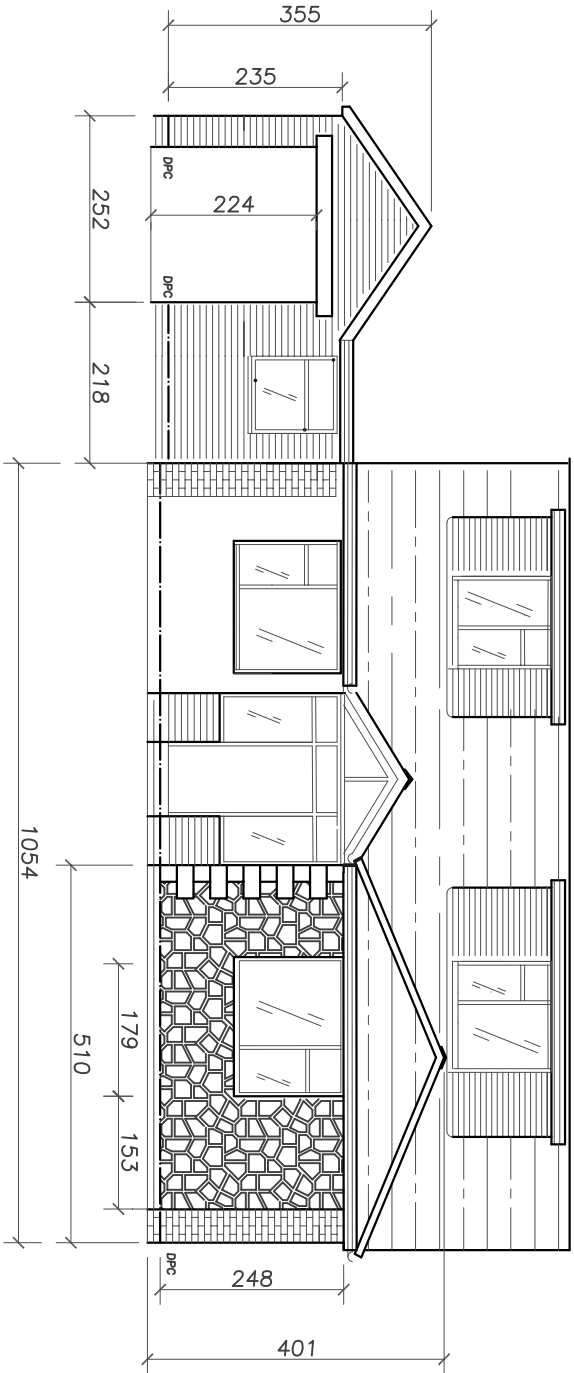


Front Elevation

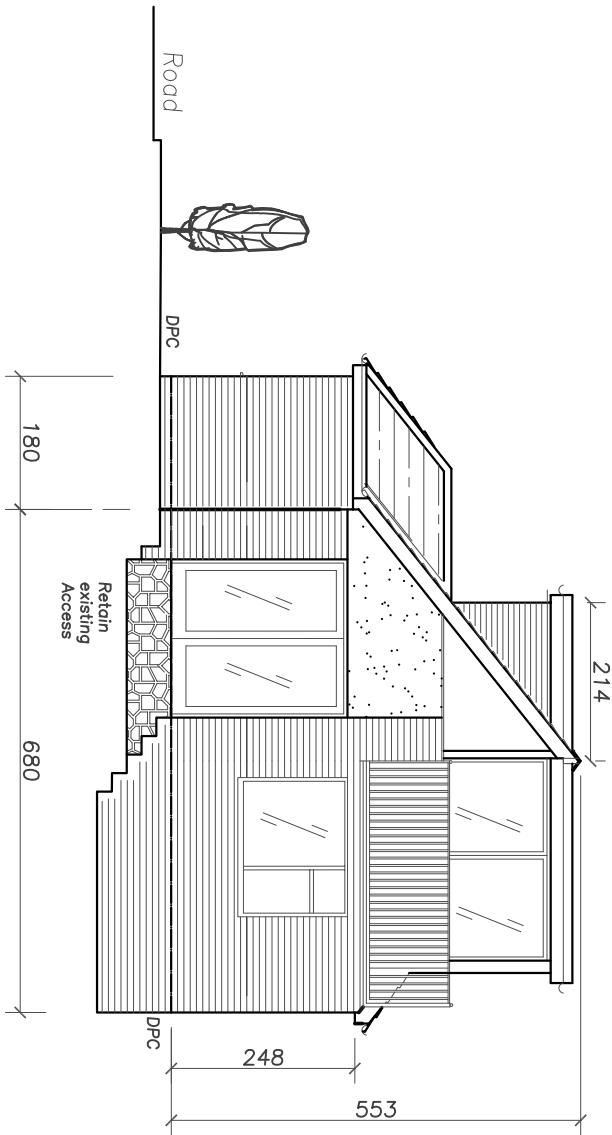

Gable Elevation

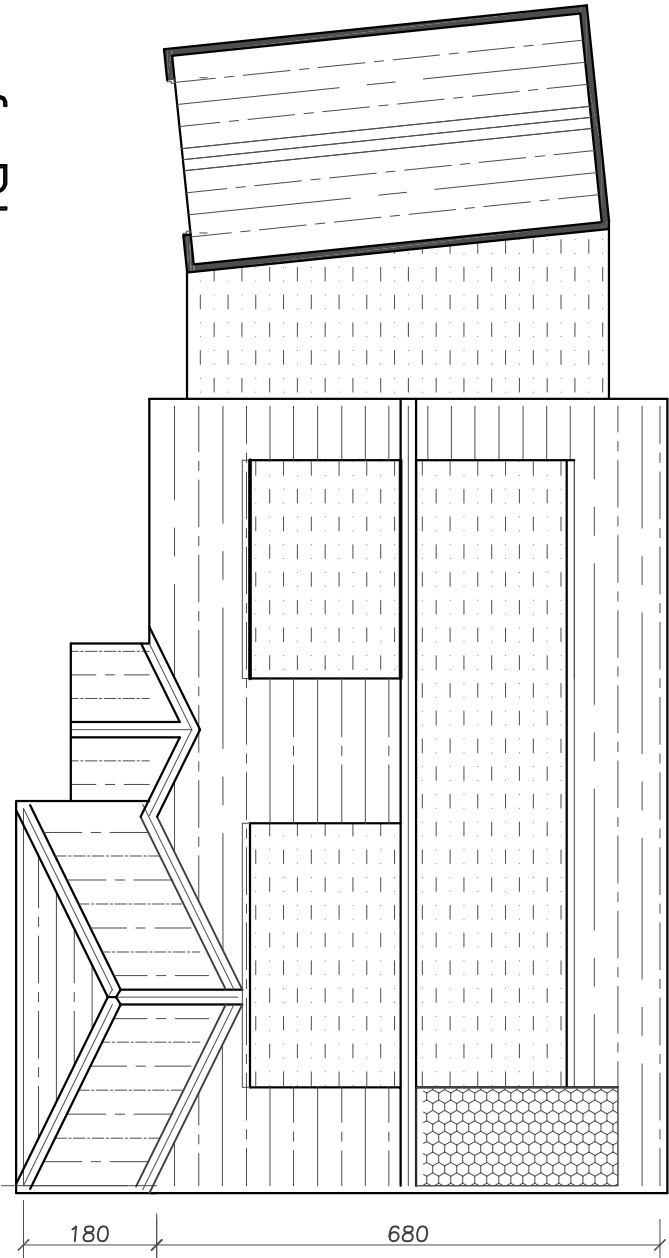

Roof Plan

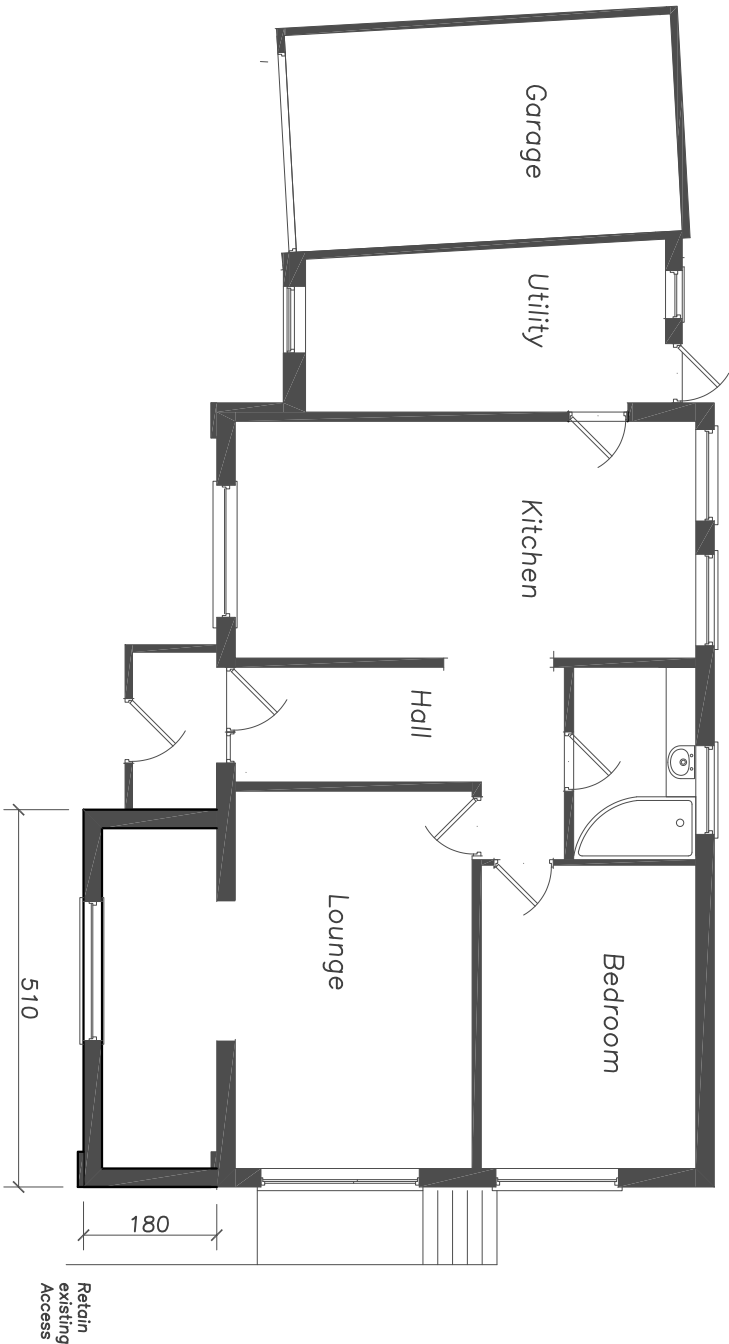

Ground Floor Plan

CONSTRUCTION DETAILS

WALLS:—Brickwork from Red/brown multistock torn faced Clay Brickwork to match existing

Stone work from random rubble Local stone with strap pointing

EXTERNAL JOINERY :— Doors Windows & fascia from White uPVC

ROOFING :— From Brown sand faced Interlocking Concrete Tiles

Rainwater gutters & service Pipes From Black uPVC

All materialist to match existing in colour and texture



Client Mr & Mrs Basnett

Site 41 Crowtrees Road Saddington BB7 9HE

Project House Extension

Calder Design Associates

2 TOP ROW,SABDEN,CLITHEROE,LANCS. BB79HL

Tel 01282 771907, E-mail mail@calder-design.com

Title	Drawn	PLord	Drawing No	Rev
Proposed Building	04:03:21	116:1:2	/	/
	Date	Scale		
	1:100@A3			