


PD Construction Consultants
 7 Beech Street, Clitheroe, Lancs
 BB7 2LL
 tel: 07976 771297
 email: pdcc@hotmail.co.uk

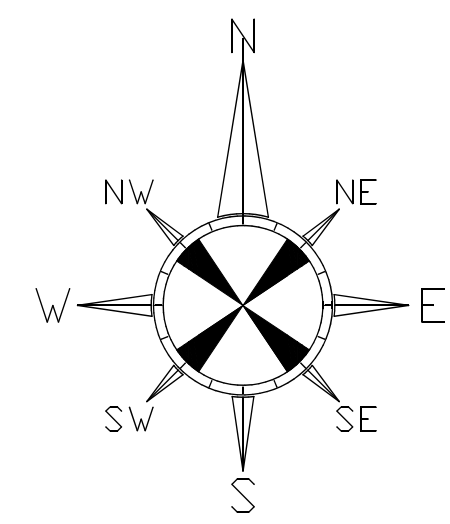

site area = 2965 sq.m.

site centred grid reference
 SD 63277 32092
 E:363277 N:432092

Client:
 Dr Nicholas Roberts
 Dr Teresa Roberts

Project:
 Proposed House
 Within Existing Garden
 The Old Barn
 Bowfields Lane
 Balderstone

Dwg title:
 Existing Site Layout Plan

Scale @ A2:	Date:	Drawn by:
1:200	14.03.21	PD

Drawing no.	Rev.
1232 - 01	-