


**PD Construction Consultants**  
 7 Beech Street, Clitheroe, Lancs  
 BB7 2LL  
 tel: 07976 771297  
 email: pdcc@hotmail.co.uk

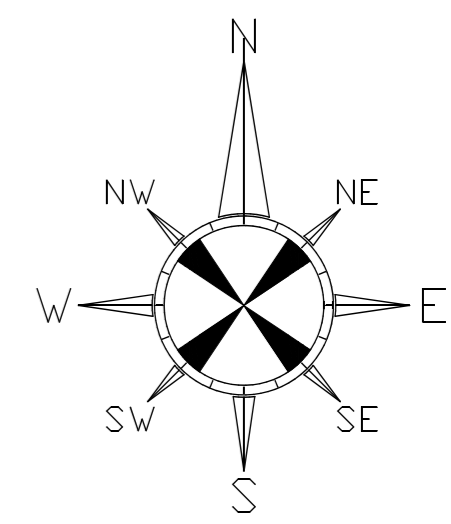

The Old Barn

site area = 1975 sq.m.

site area = 990 sq.m.

site centred grid reference  
 SD 63277 32092  
 E:363277 N:432092

Client:  
 Dr Nicholas Roberts  
 Dr Teresa Roberts

Project:  
 Proposed House  
 Within Existing Garden  
 The Old Barn  
 Bowfields Lane  
 Balderstone

Dwg title:  
 Proposed Site Layout Plan

Scale @ A2:	Date:	Drawn by:
1:200	14.03.21	PD

Drawing no.	Rev.
1232 - 02	B