



An exclusive development of quality 2, 3, 4 & 5 bedroom homes

TEL: 0000 00000


EMAIL: thesandpipers@createhomes.com



Dimensions –
 V stack
 Top panel size 2,440mm x 1,220mm
 Second panel 2,440 mm s 1,220mm
 Bottom panel 2,440mm x 610mm



Sales V Stack Sign Location

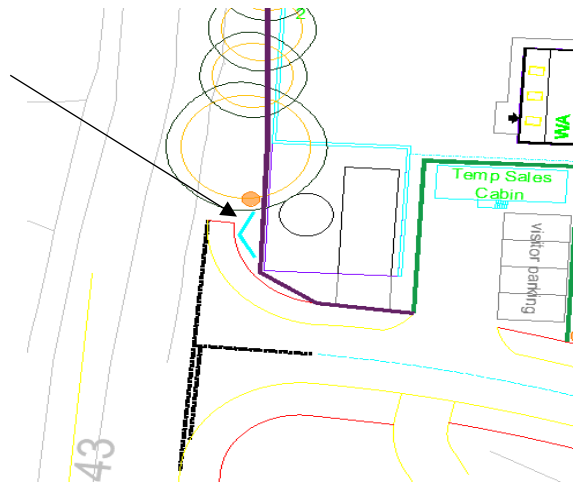

Project	Spout Farm, Longridge	Drawing Title	Sales Advertisements	Drawing Number	SS001
Drawn By	HP	Checked By	TR	Revision	#
Date	01.03.2021				