


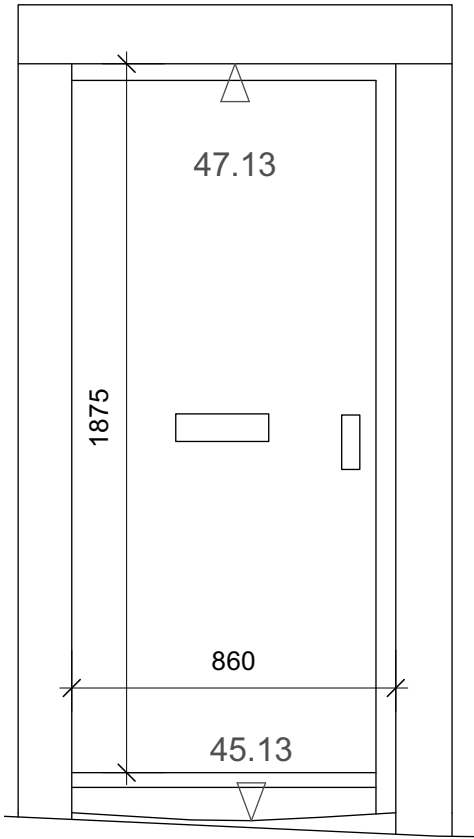


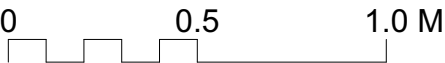

1 EXD.01
1:20

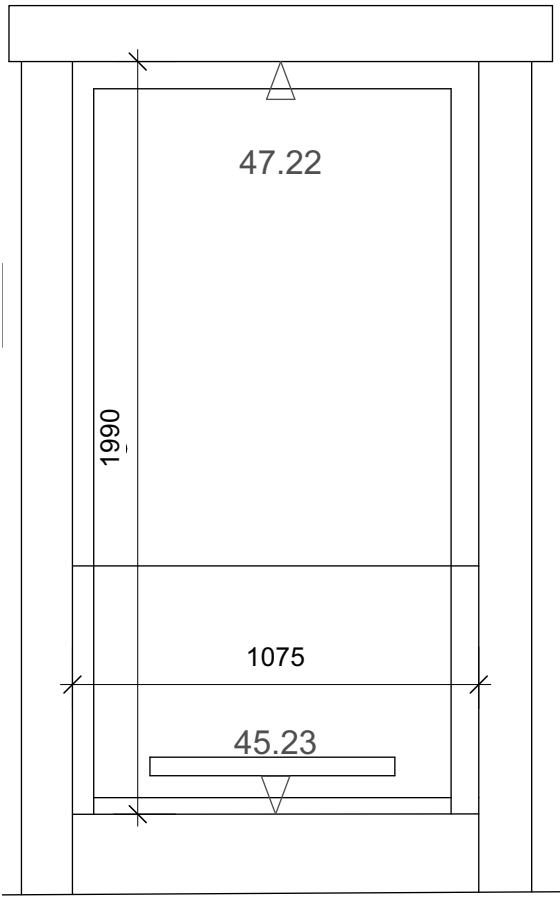

2 EXD.02
1:20

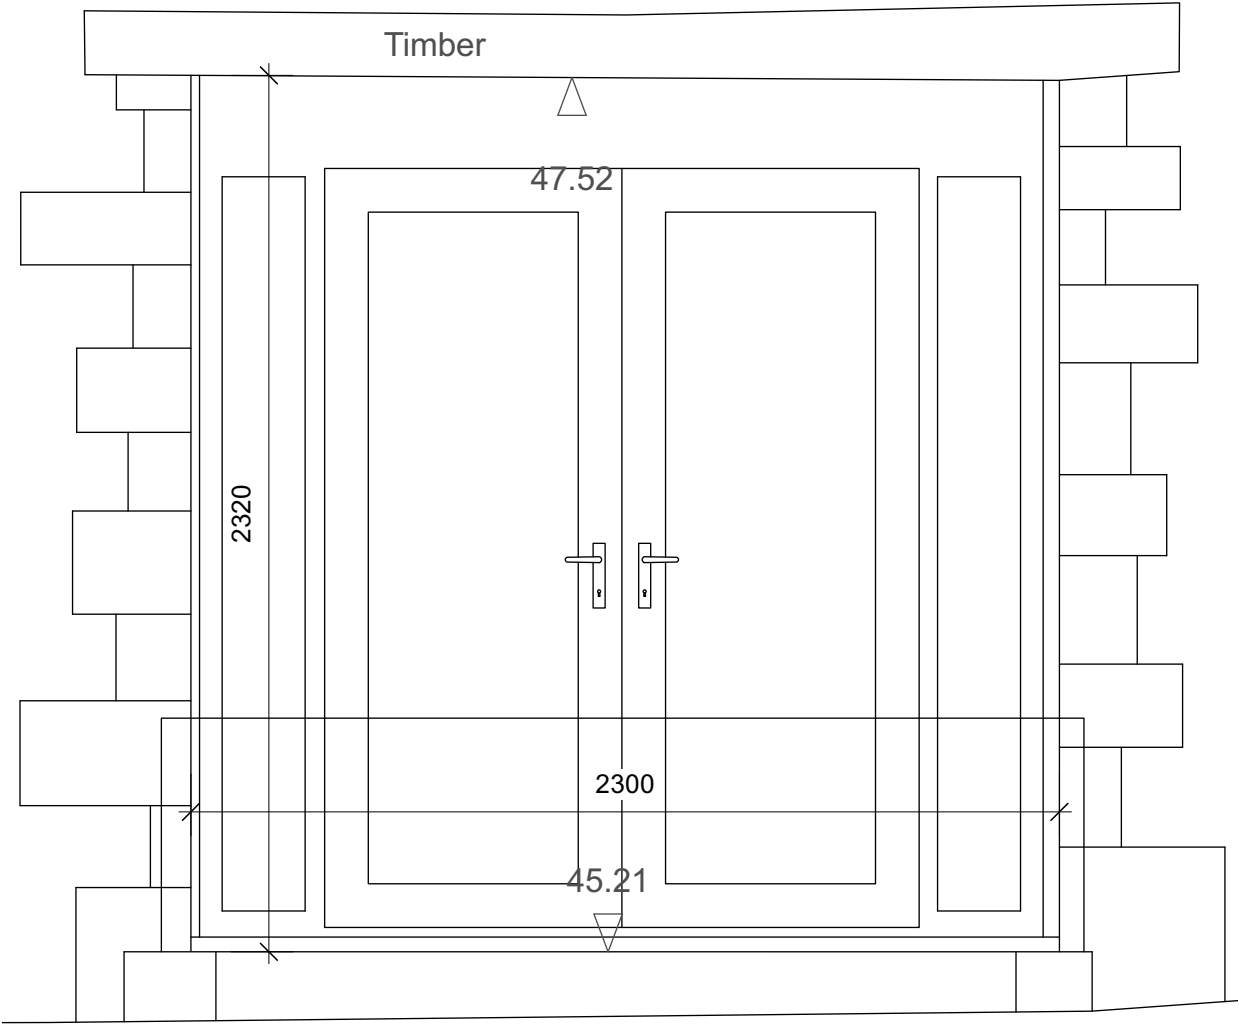

3 EXD.03
1:20

Drawing No. E.05 Revision

Whalley Lodge

Date 12 Mar 2021 Drawn By CW Check IW

Ivan Wilson Architect