

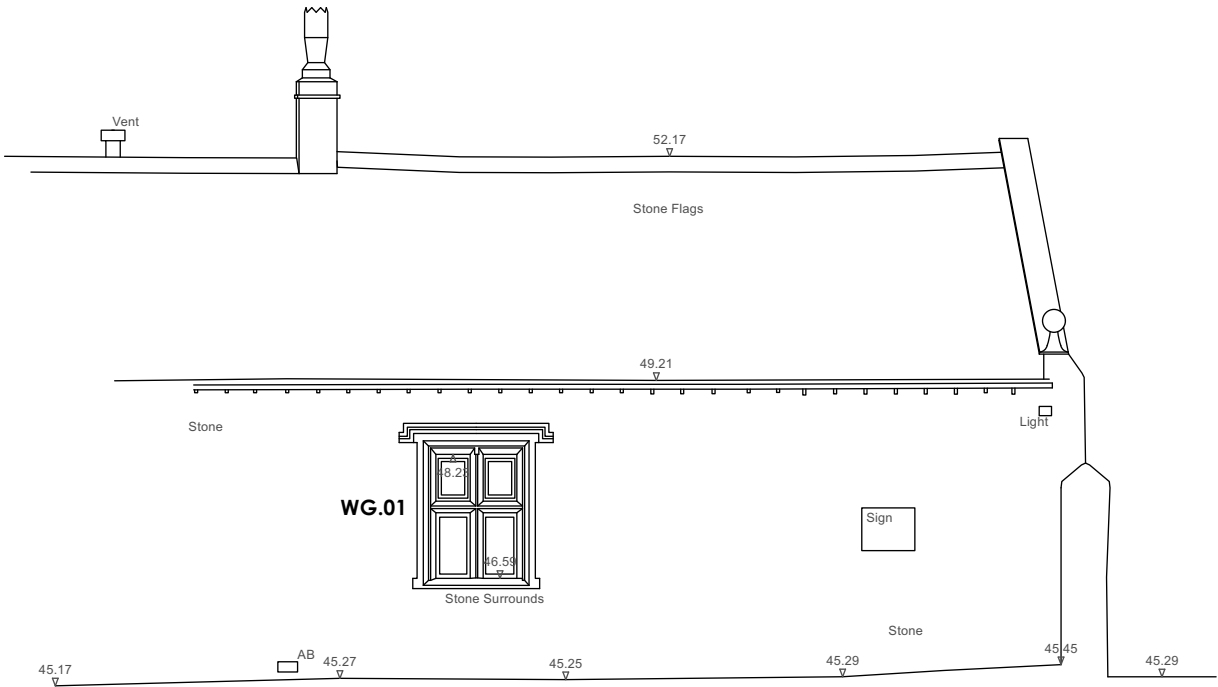


THIS DRAWING IS THE PROPERTY OF IVAN WILSON ARCHITECT. COPYRIGHT IS RESERVED BY THEM AND THE DRAWING IS ISSUED ON CONDITION THAT IT IS NOT COPIED EITHER WHOLLY OR IN PART WITHOUT THE CONSENT IN WRITING OF IVAN WILSON ARCHITECT.

DIMENSIONS SHOULD NOT BE SCALED. ALL DIMENSIONS TO BE CHECKED ON SITE BY THE CONTRACTOR BEFORE COMMENCEMENT OF THE RELEVANT PART OF THE WORK.

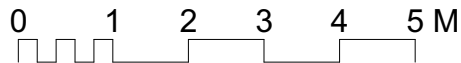

1 EXISTING WEST ELEVATION
1:100

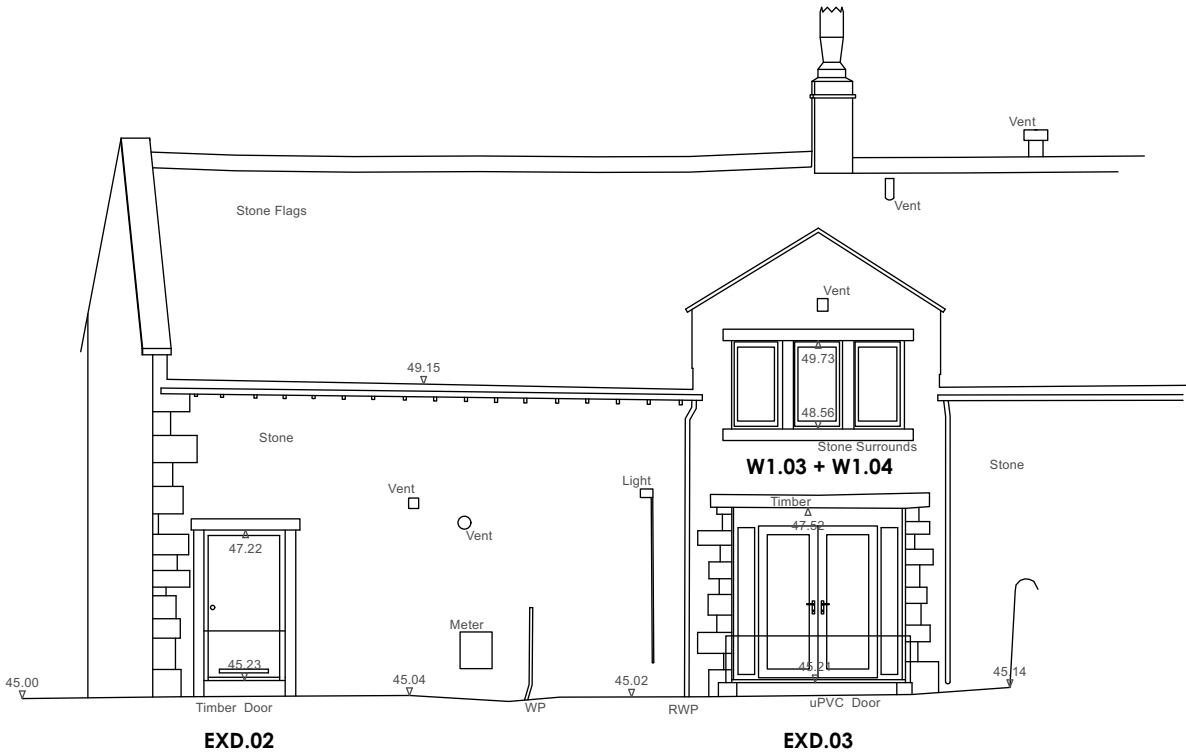

2 EXISTING EAST ELEVATION
1:100



3 EXISTING SOUTH ELEVATION
1:100

Drawing No. E.03

Revision

Whalley Lodge

Date 12 Mar 2021

Drawn By CW

Check IW

Ivan Wilson Architect

e: ivanwilson.architect@gmail.com •
t: 07376 489902