



Glass: "Histoglass HD12" thin double glazing.


Timber: Douglas fir, stained timber.

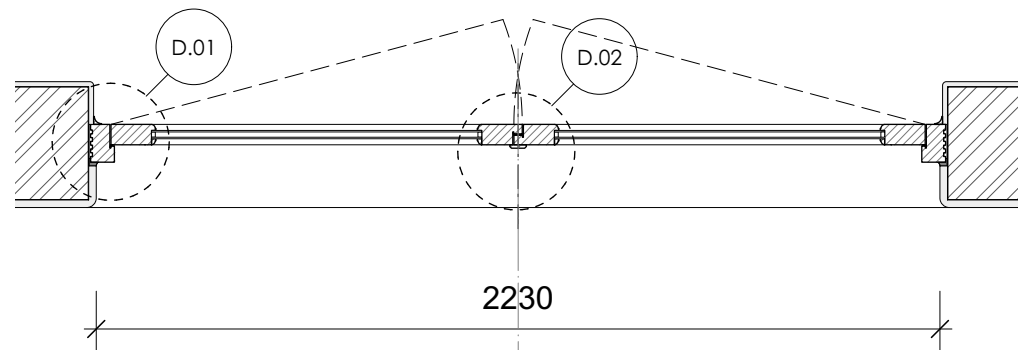


2 PLAN
1:20

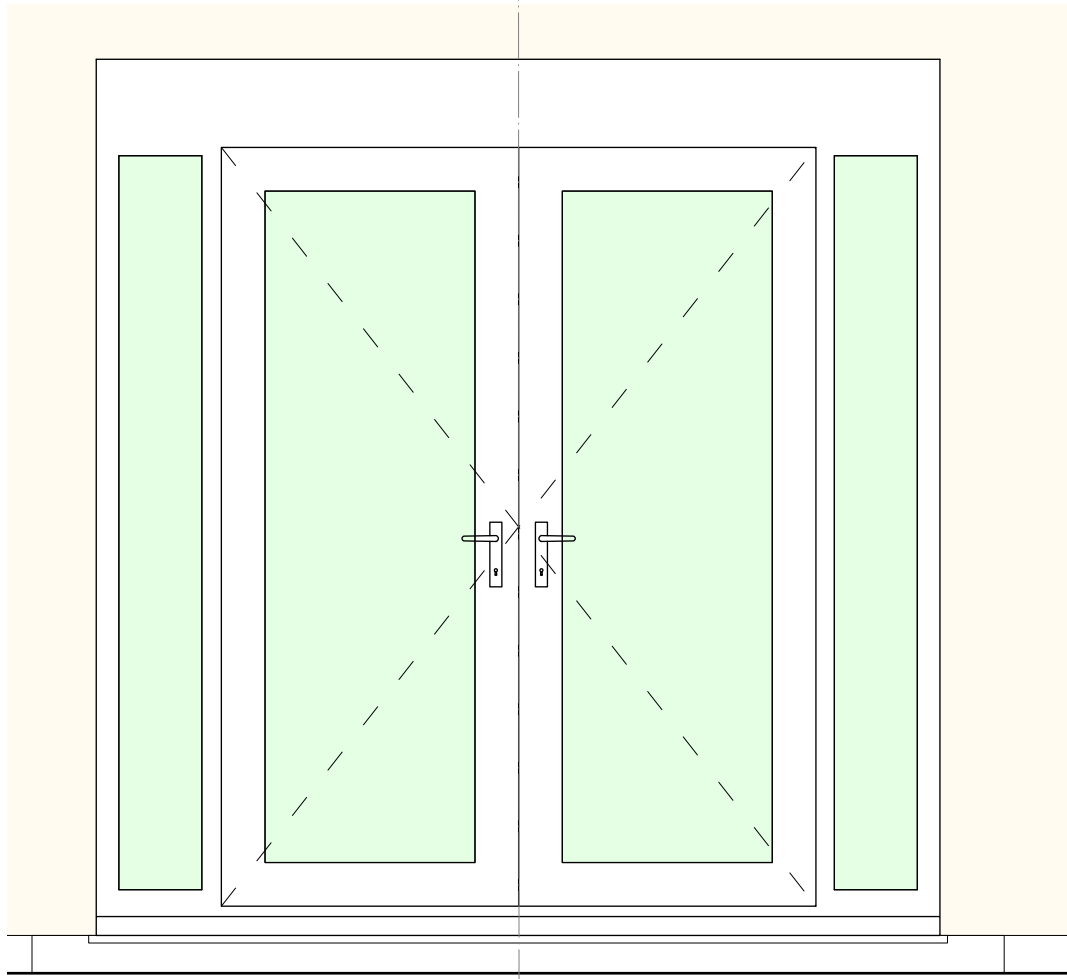


1 EXD.03
1:20

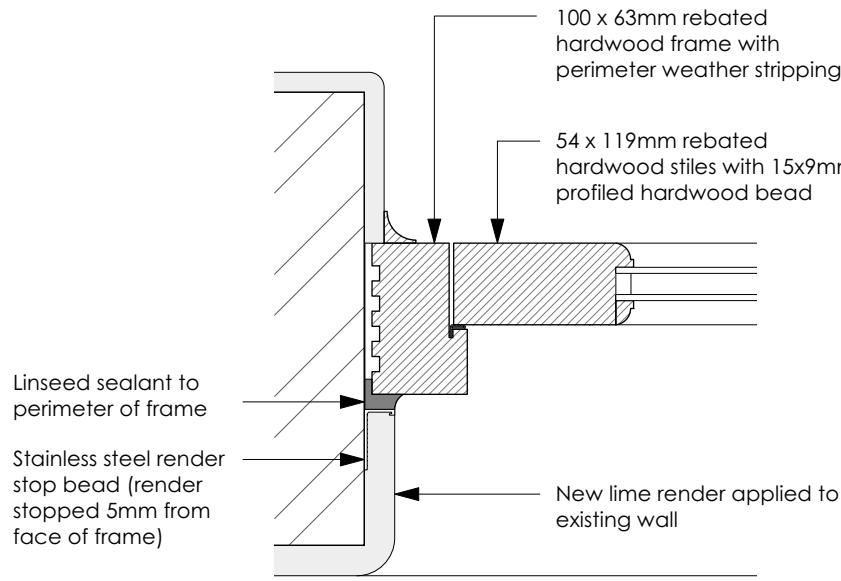


3 D.01
1:5

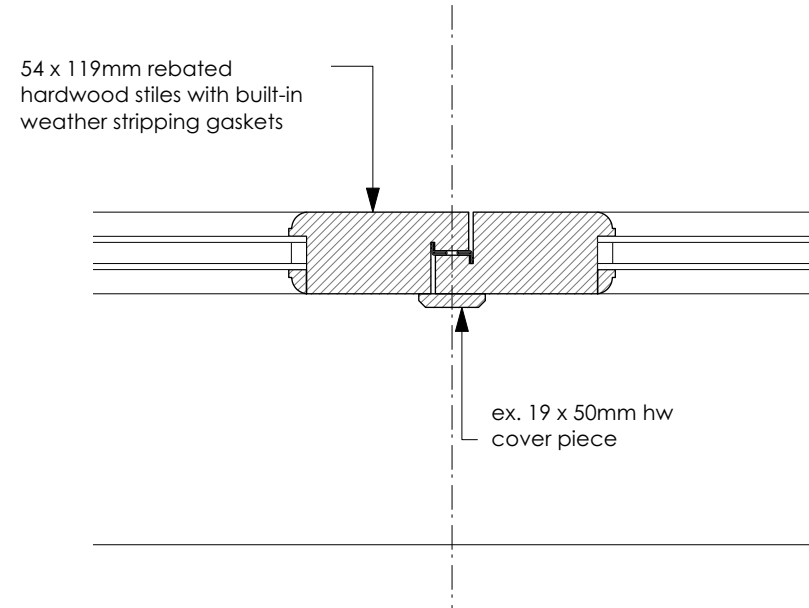


4 D.01
1:5

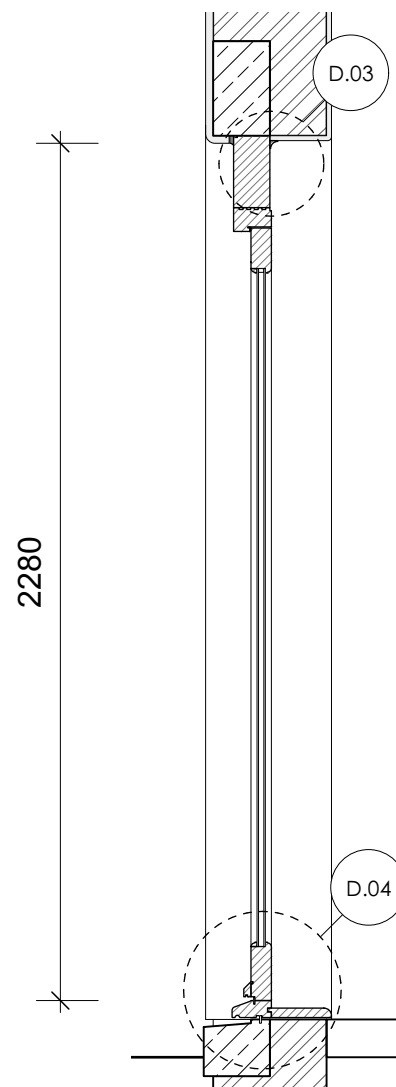

5 SECTION
1:20

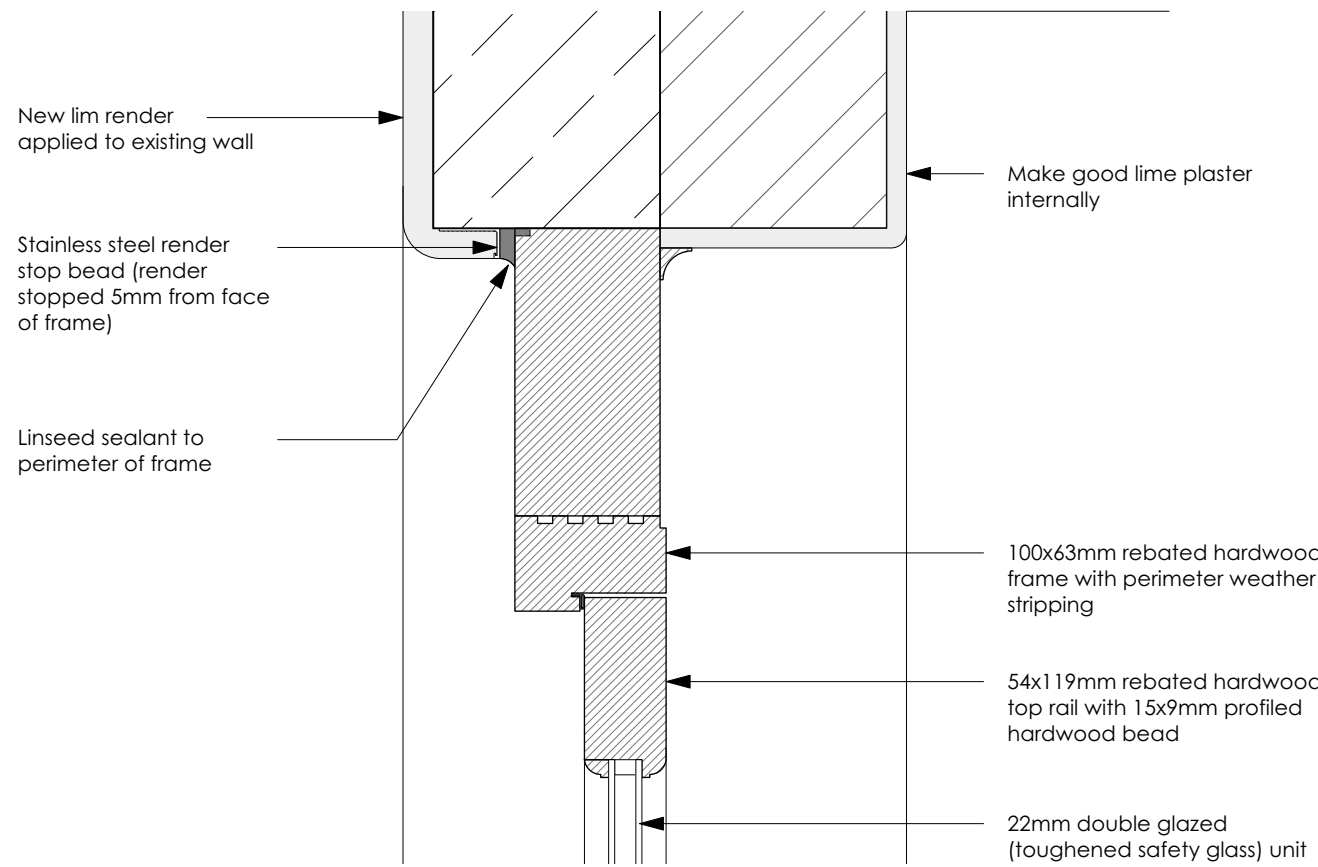

6 D.03
1:5

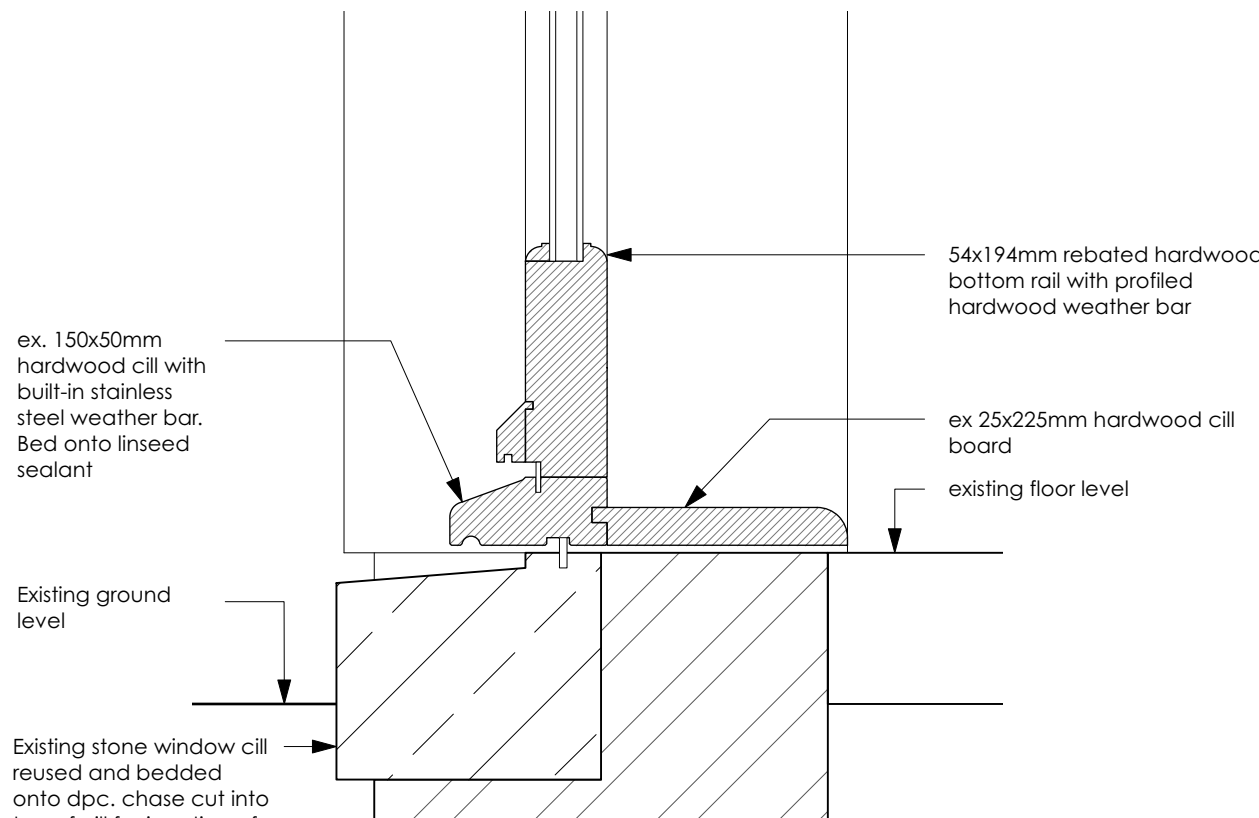

7 D.04
1:5