

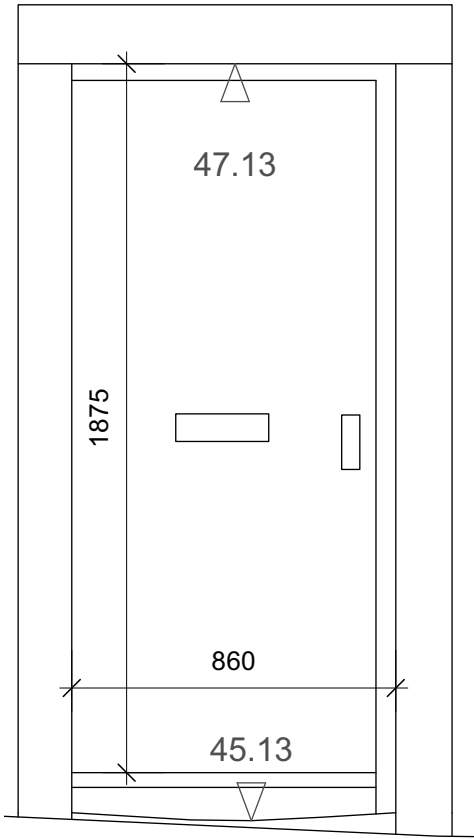


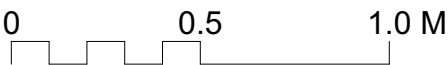


1 EXD.01  
1:20

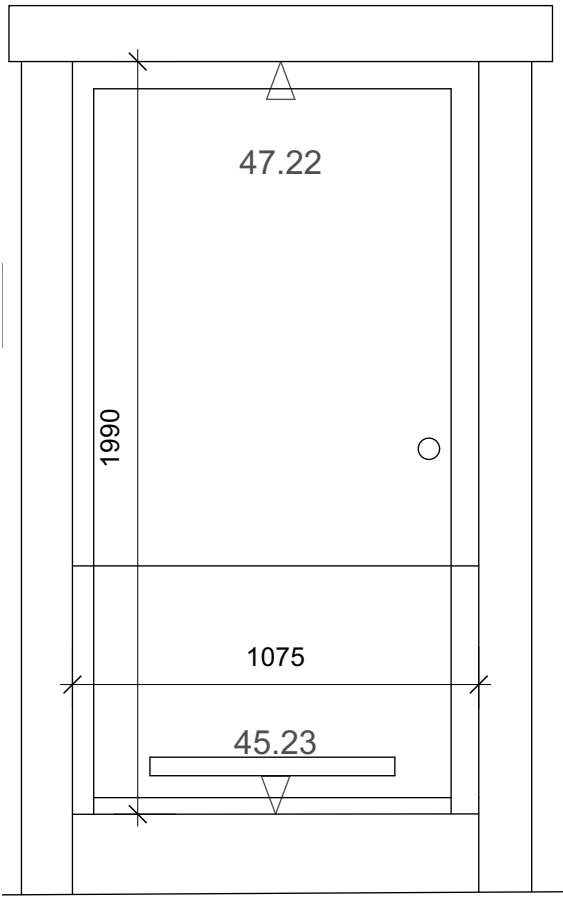

2 EXD.02  
1:20

Douglas fir timber framed  
fully boarded door.

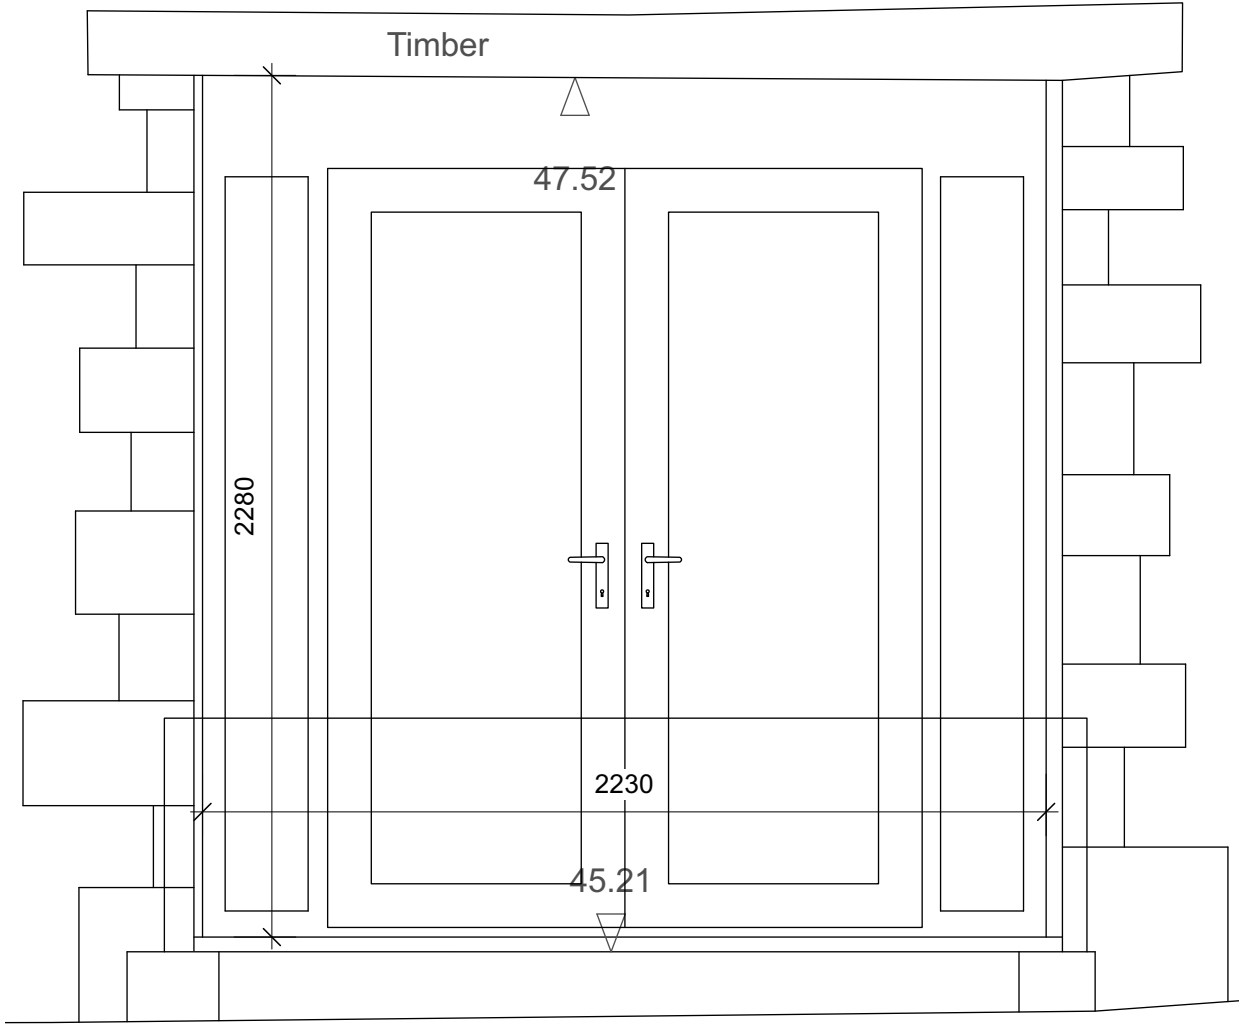

3 EXD.03  
1:20

Replace UPVC patio doors with  
Douglas Fir timber framed doors.

Drawing No. P.05 Revision

Whalley Lodge

Date 22 Jul 2021 Drawn By CW Check IW

Ivan Wilson Architect