

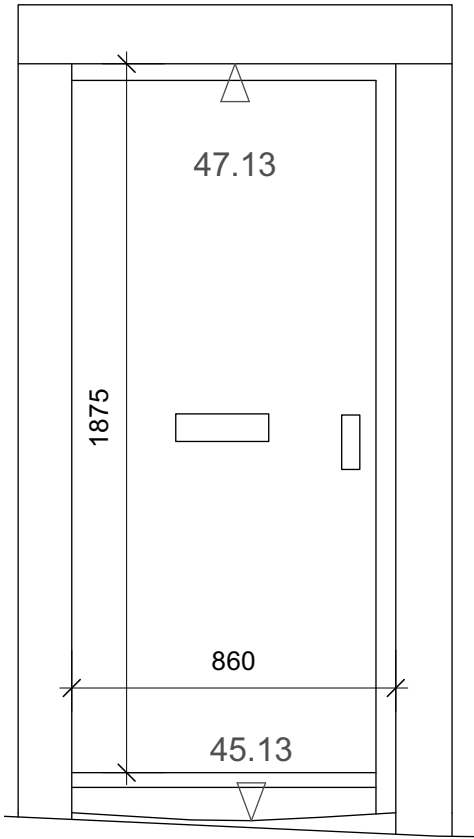


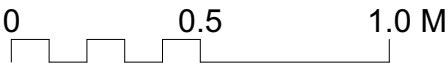


1 EXD.01
1:20

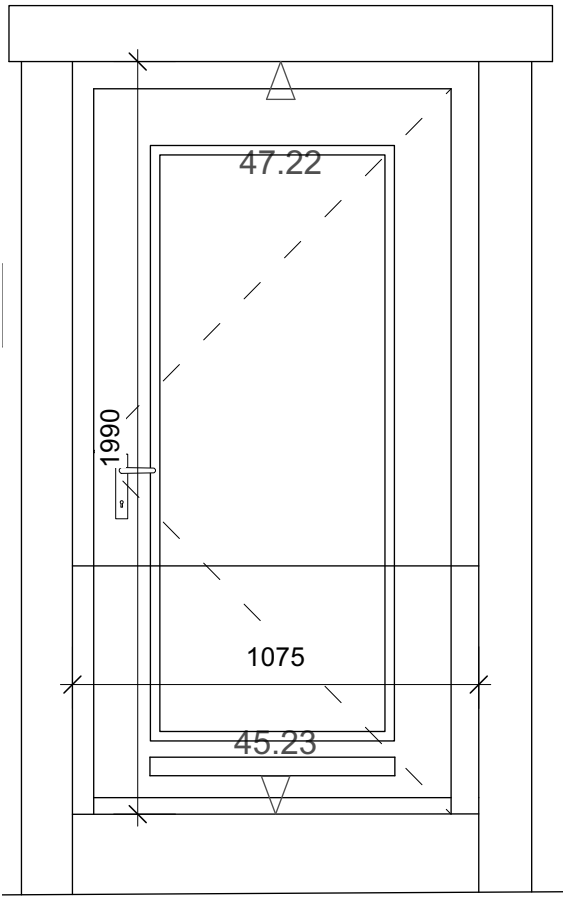

2 EXD.02
1:20

Douglas fir timber framed
& glazed door.

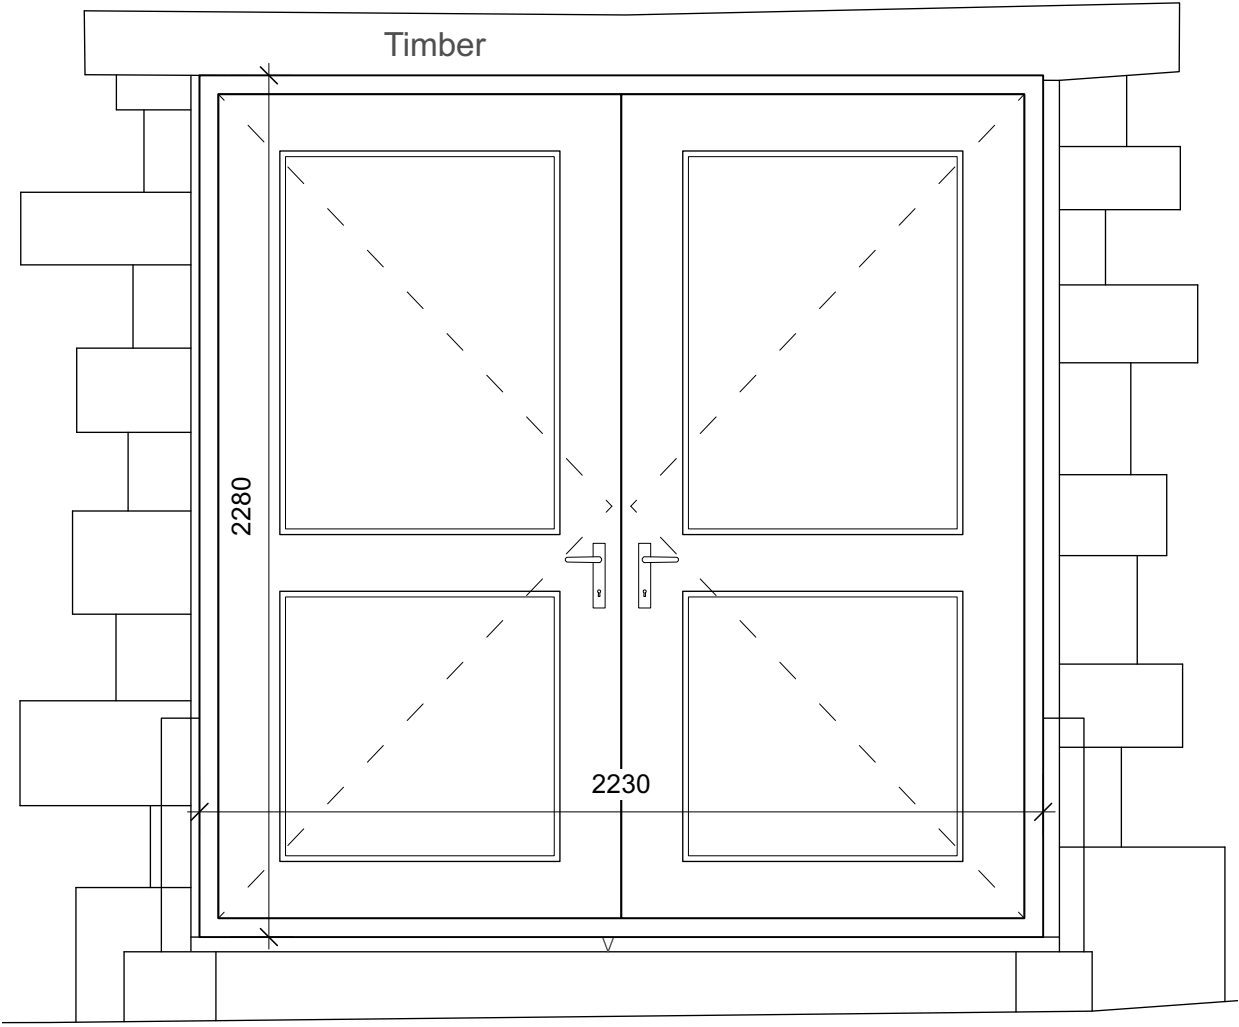

3 EXD.03
1:20

Replace UPVC patio doors with
Douglas Fir timber framed doors.

Drawing No. P.05 Revision

Whalley Lodge

Date 12 Mar 2021 Drawn By CW Check IW

Ivan Wilson Architect