


Refer to window schedule for details of new timber windows.

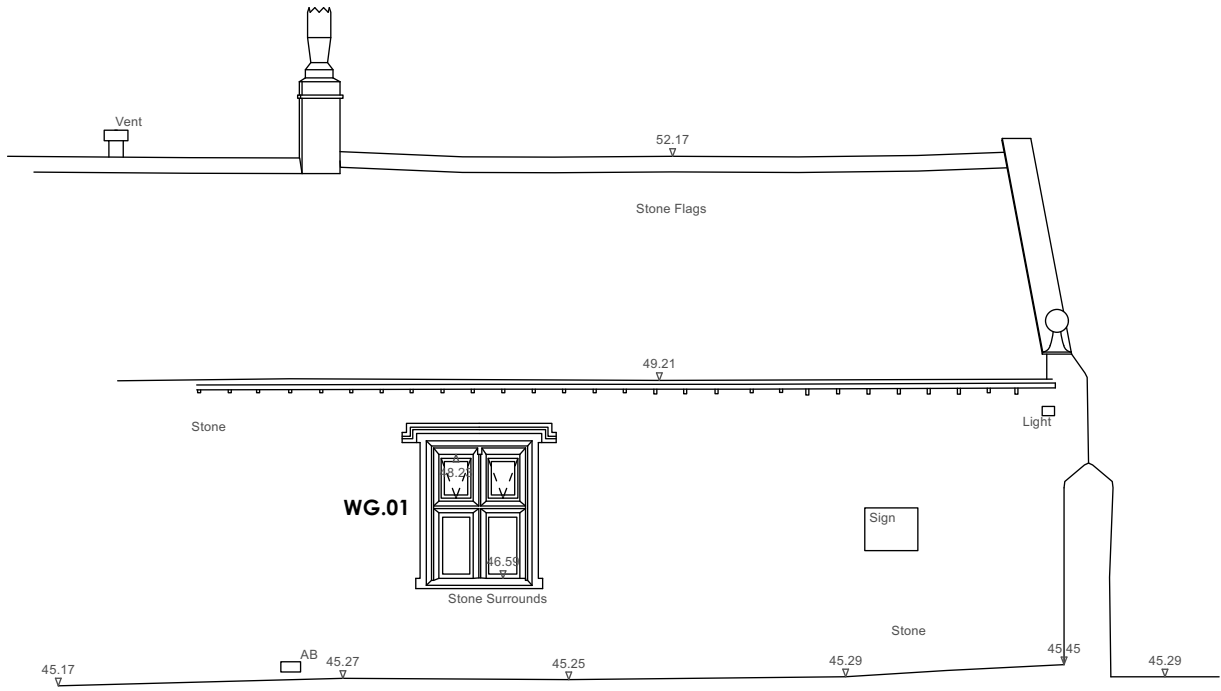

1 **PROPOSED WEST ELEVATION**
1:100



2 **PROPOSED EAST ELEVATION**
1:100



3 **PROPOSED SOUTH ELEVATION**
1:100

Drawing No. P.03

Revision

Whalley Lodge

Date 12 Mar 2021

Drawn By CW

Check IW

Ivan Wilson Architect