



1) Do not scale from this drawing. Indicative only
2) All dimensions shown on this drawing are in meters/millimeters unless otherwise noted.
3) The contractor is to confirm all dimensions on site prior to commencing work and advise of any discrepancies immediately to the Architect

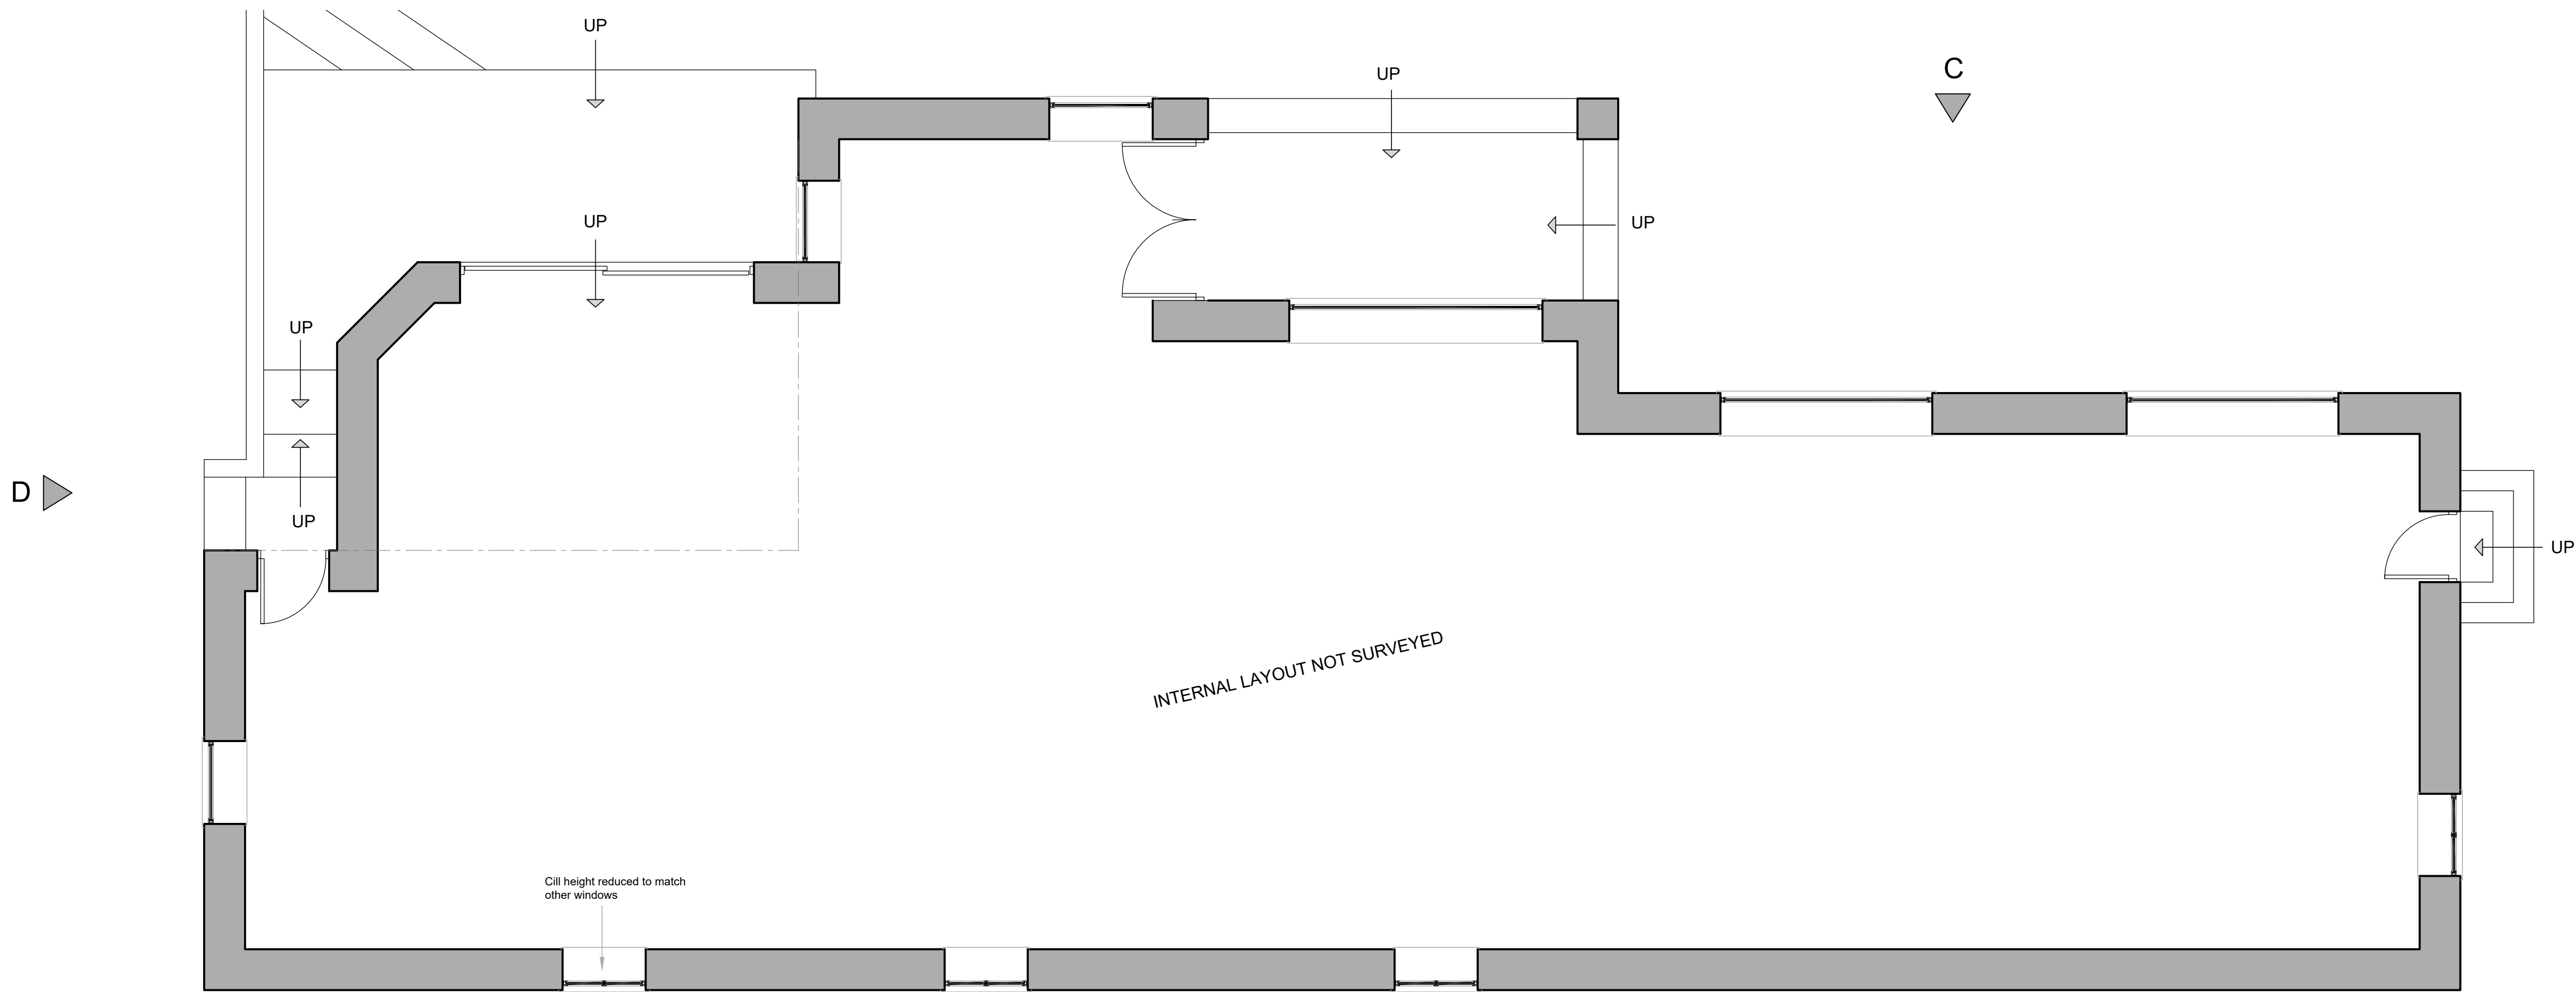

Proposed Ground Floor Outline Plan Scale 1:50




Location Plan Scale 1:1250

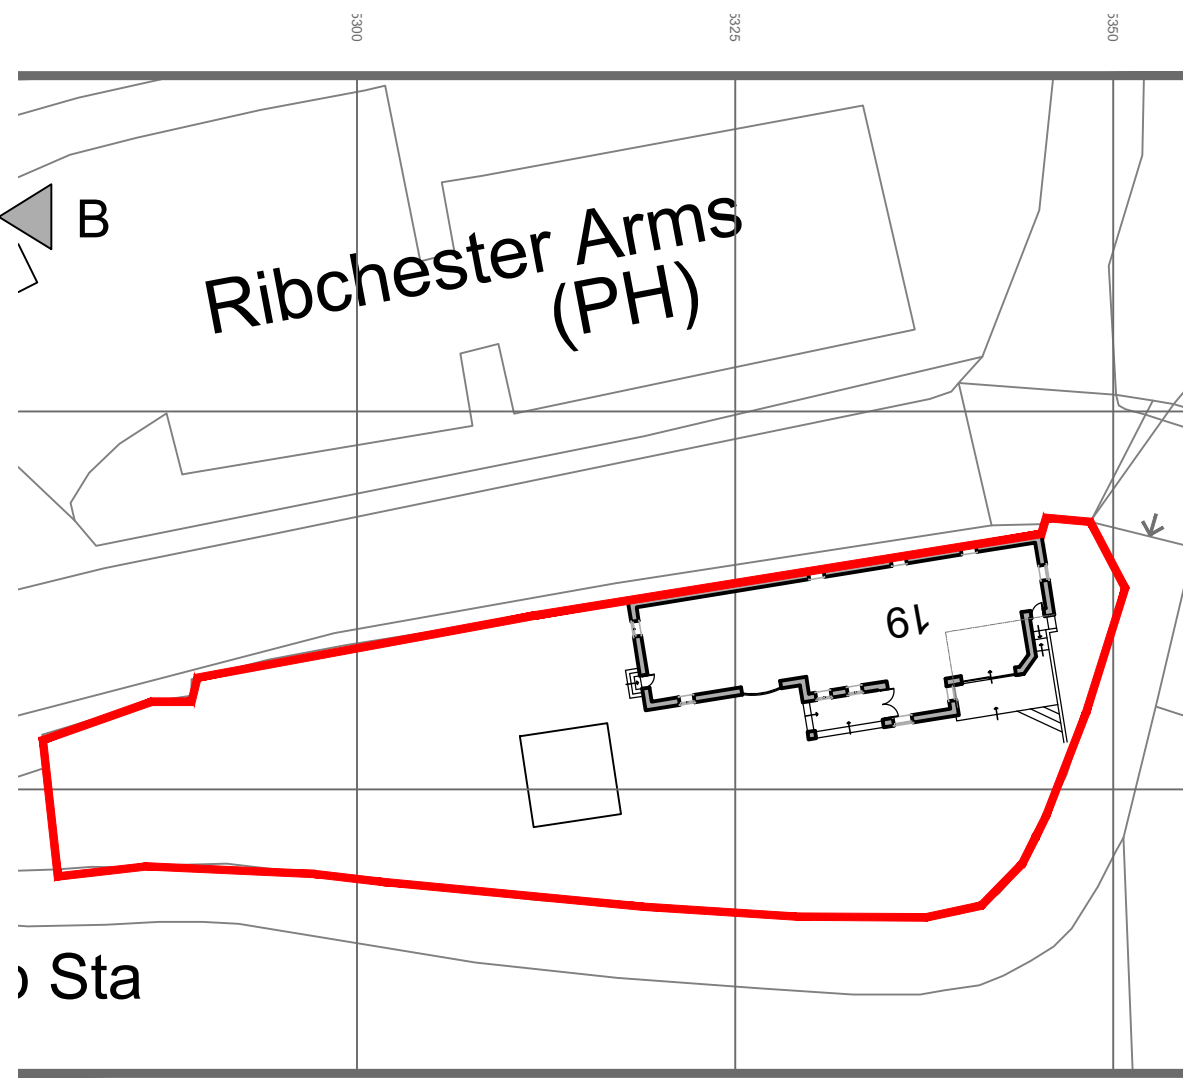

Block Plan Scale 1:500




Proposed Elevation A Scale 1:75

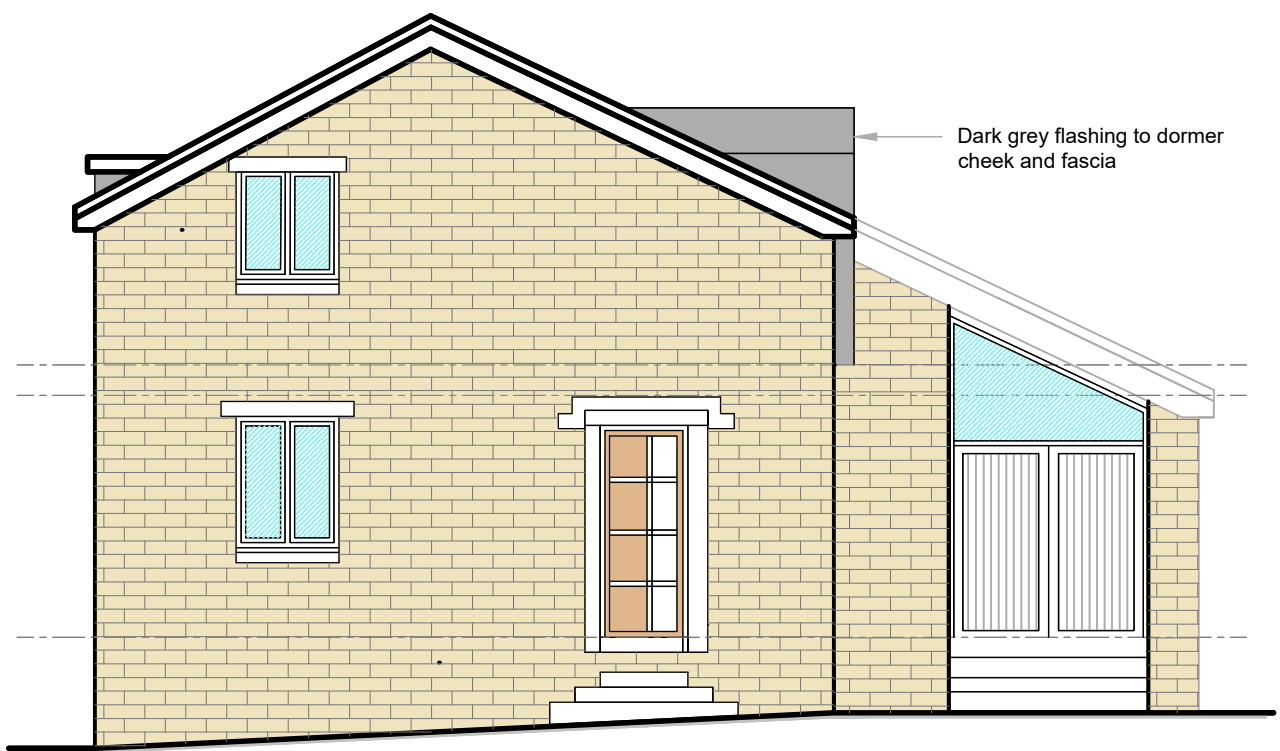

Proposed Elevation B Scale 1:75



Proposed Elevation C Scale 1:75

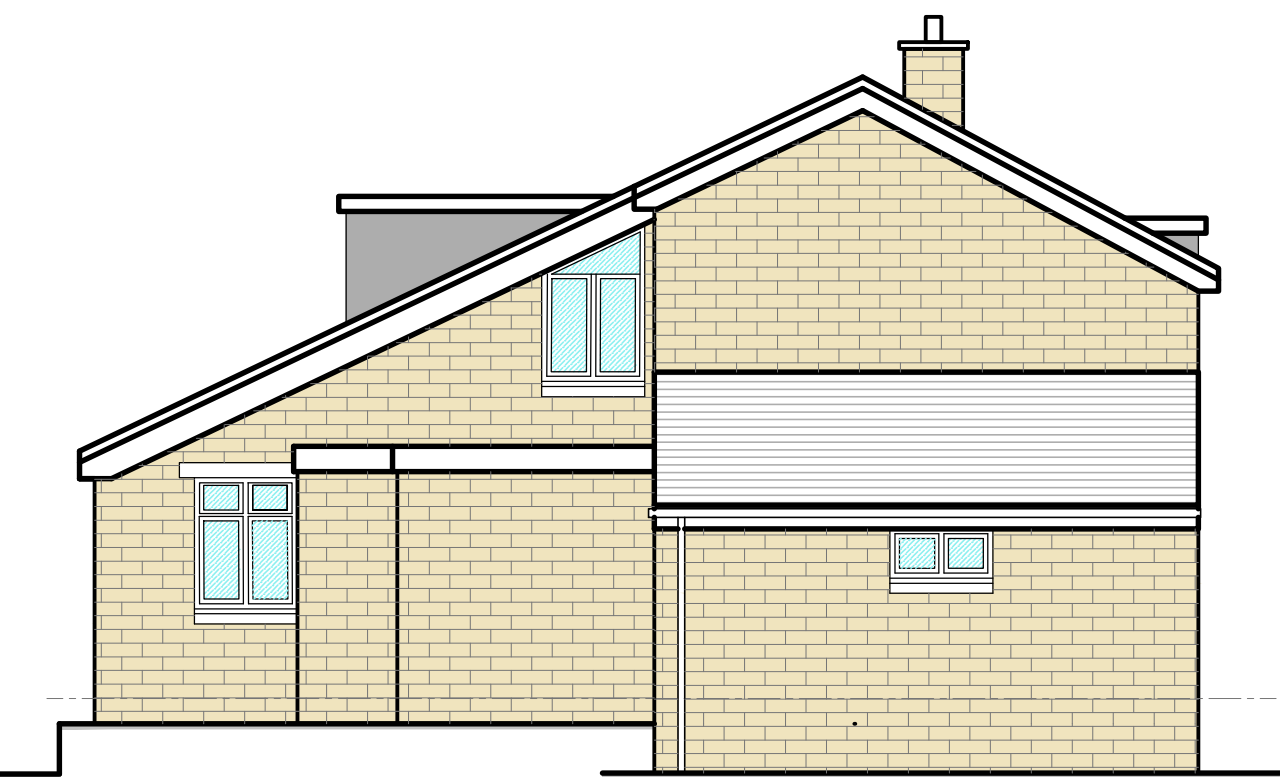

Proposed Elevation D Scale 1:75

OGDEN DESIGN CONSULTANTS			
T : 07968493550			
E : RYAN@OGDENDESIGN.CO.UK			
W : WWW.OGDENDESIGNCONSULTANTS.CO.UK			
PROJECT			
19 Blackburn Road			
Ribchester			
PR3 3ZP			
DRAWING TITLE			
Proposed Outline Plan and Elevations			
DATE	March 2021	DRAWN BY	RCO
SCALE	1:50/75@A1	CHECKED	RO
DWG No	1143 - L01(002)	REVISION	-