
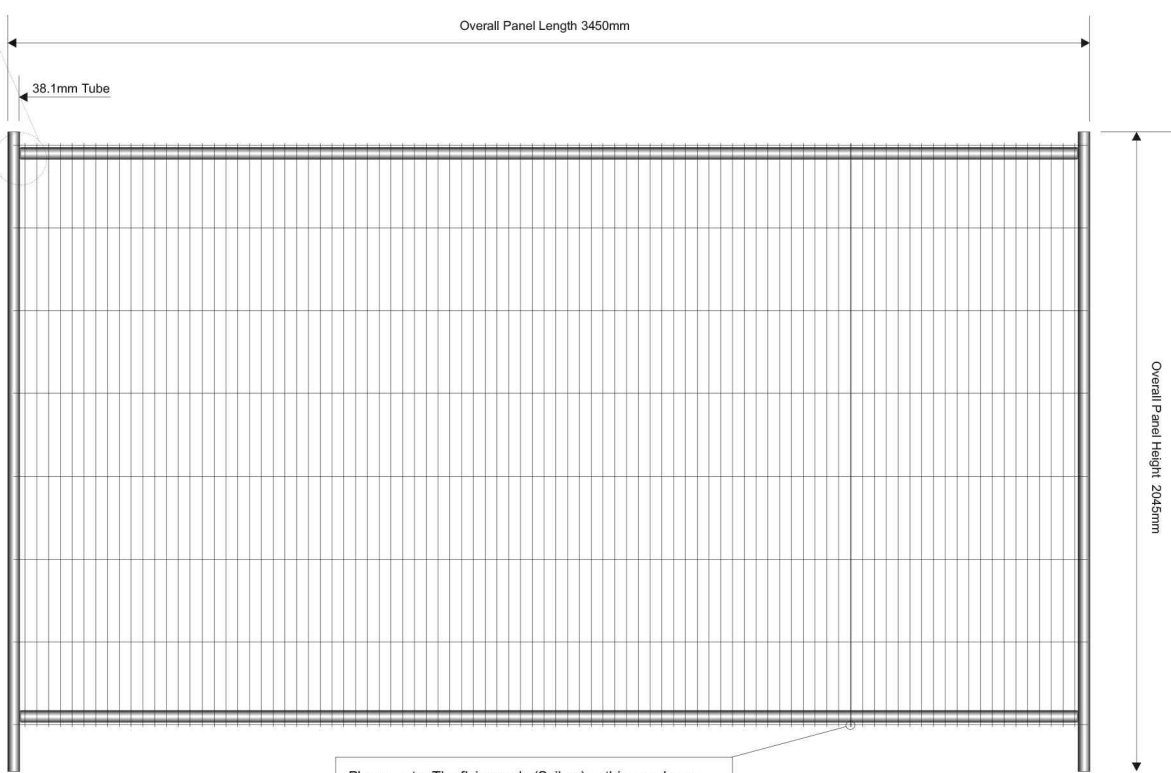
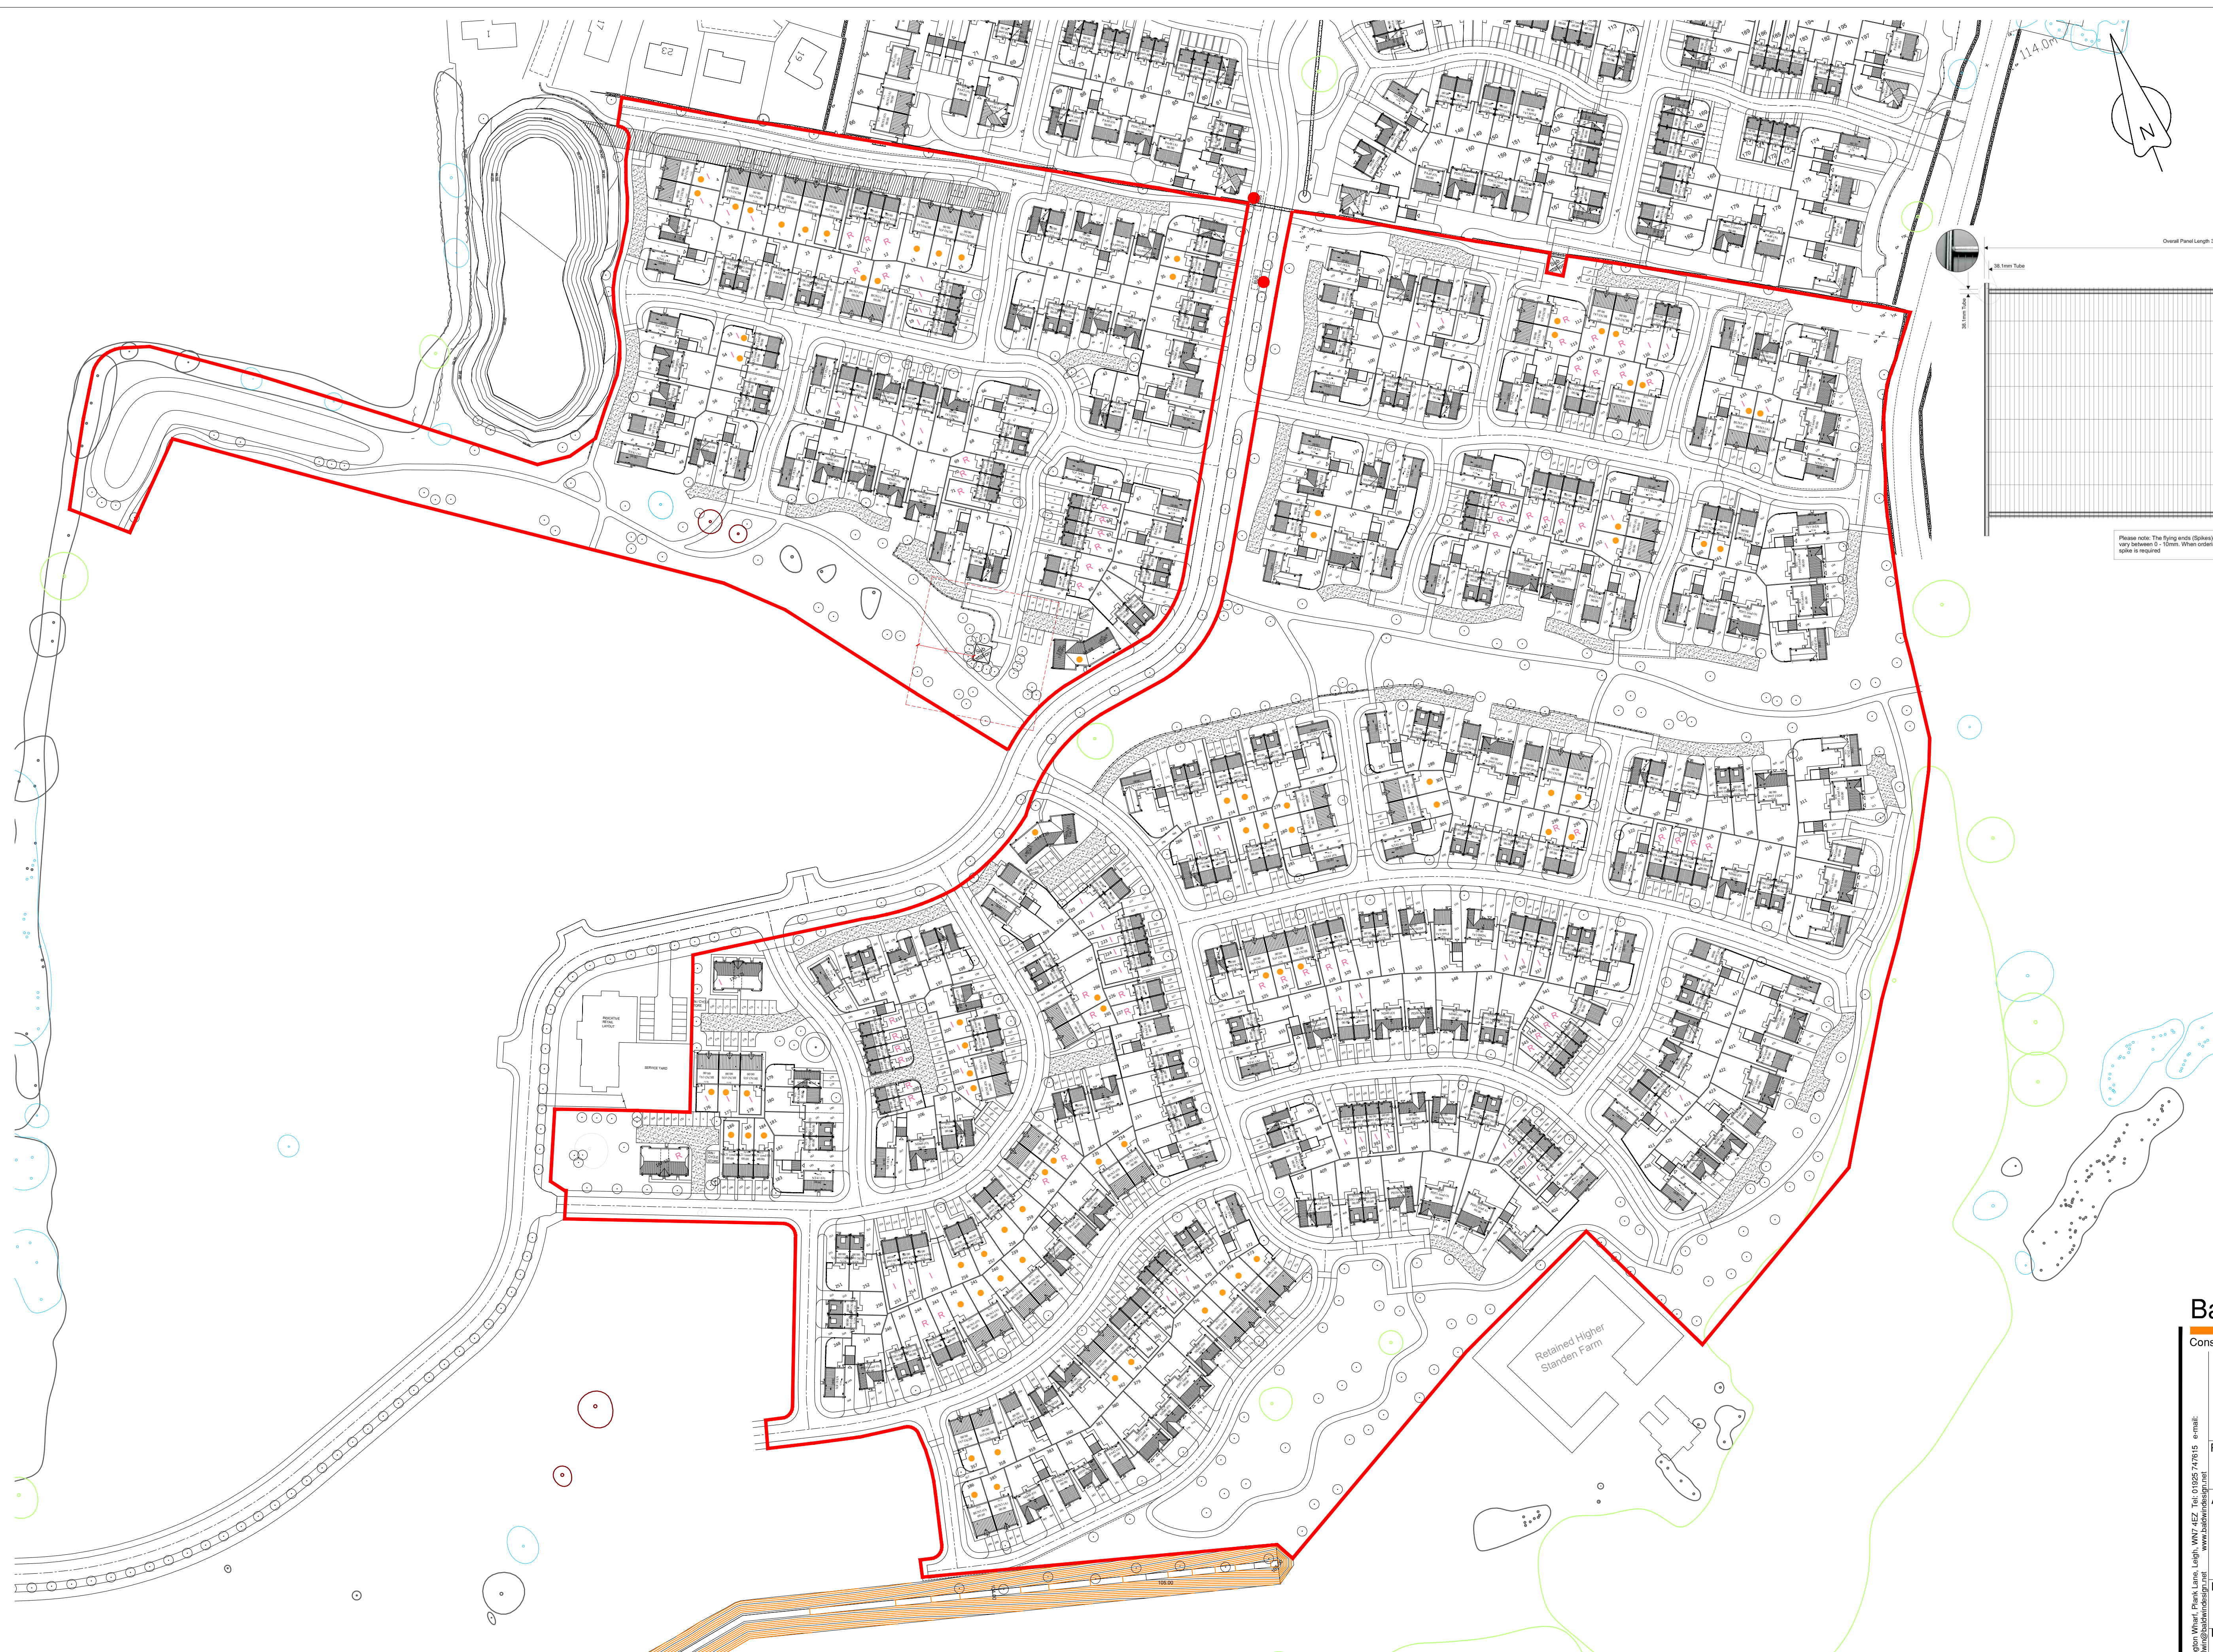


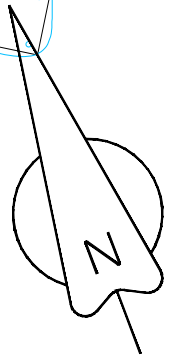

Higher Standen Farm (Phases 2, 3 & 4)

Baldwin Design

Consultancy		Ltd	
Revision:			
Project Title: Residential Development			
Address: Higher Standen Farm, Clitheroe			
Drawing: Temporary Fencing			
Drawing No: TW/HSF/TF/01			
Drawn: KM	Ch'd: ST	Date: Date 25/06/19	
Scale: 1:1000	Paper Size: A1		

4 Maria Walk, Pennington Ward, Plunk Lane, Leath, WY4 4EZ Tel: 01925 747615 e-mail: g.baldwin@baldwindingenr.net www.baldwindingenr.net

4 Marina Walk, Pershore, Warwick, CV40 9JF, UK. Tel: 01926 747615. Email: info@baldwin.co.uk