


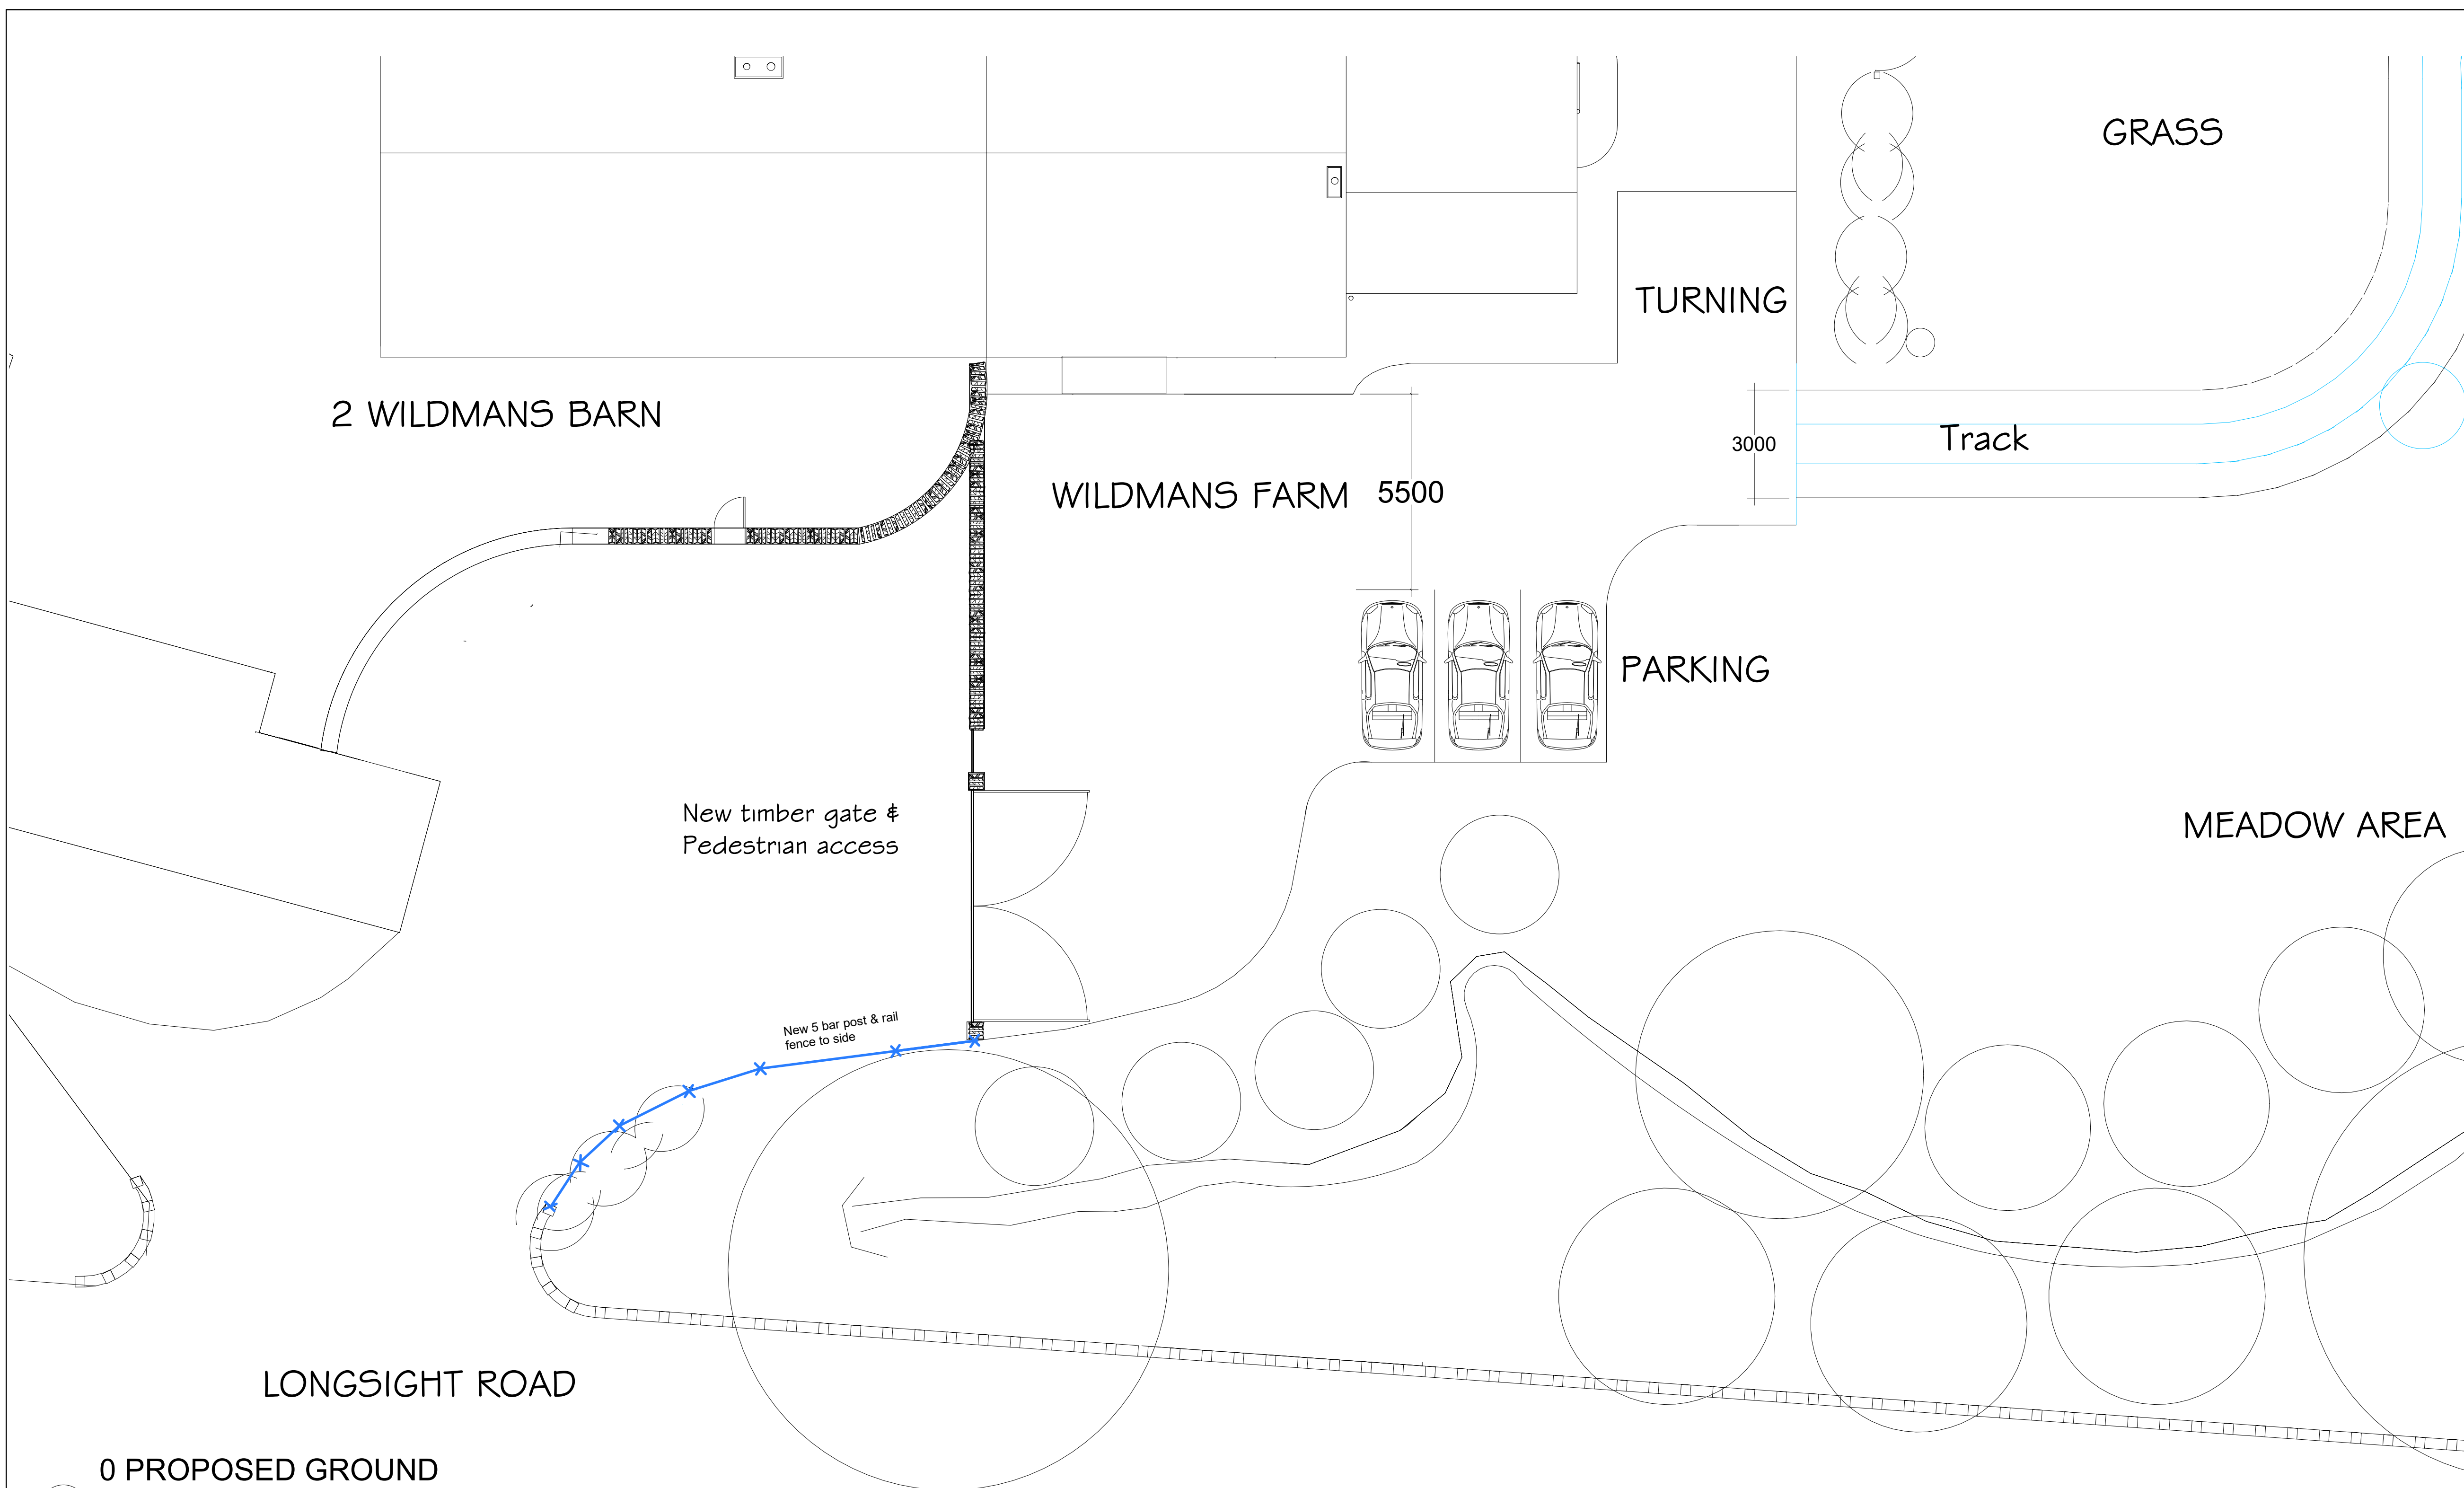

Peter Hitchen
Architects

Marathon House
The Sidings Business Park
Whalley, BB7 9SE

01254 823 885

www.peterhitchenarchitects.co.uk

NOTES:

[illegible]

CLIENT:

Mr & Mrs Nathan

PROJECT:

Proposed new gate off Longsight
Road access

SHEET:


PROPOSED Plan & Elevation

Project number	PHA/319
Date	19/05/2021
Drawn by	JD
Checked by	PH

A201

Scale	As indicated
Sheet size	A1

0 PROPOSED GROUND
1 FLOOR
1:100

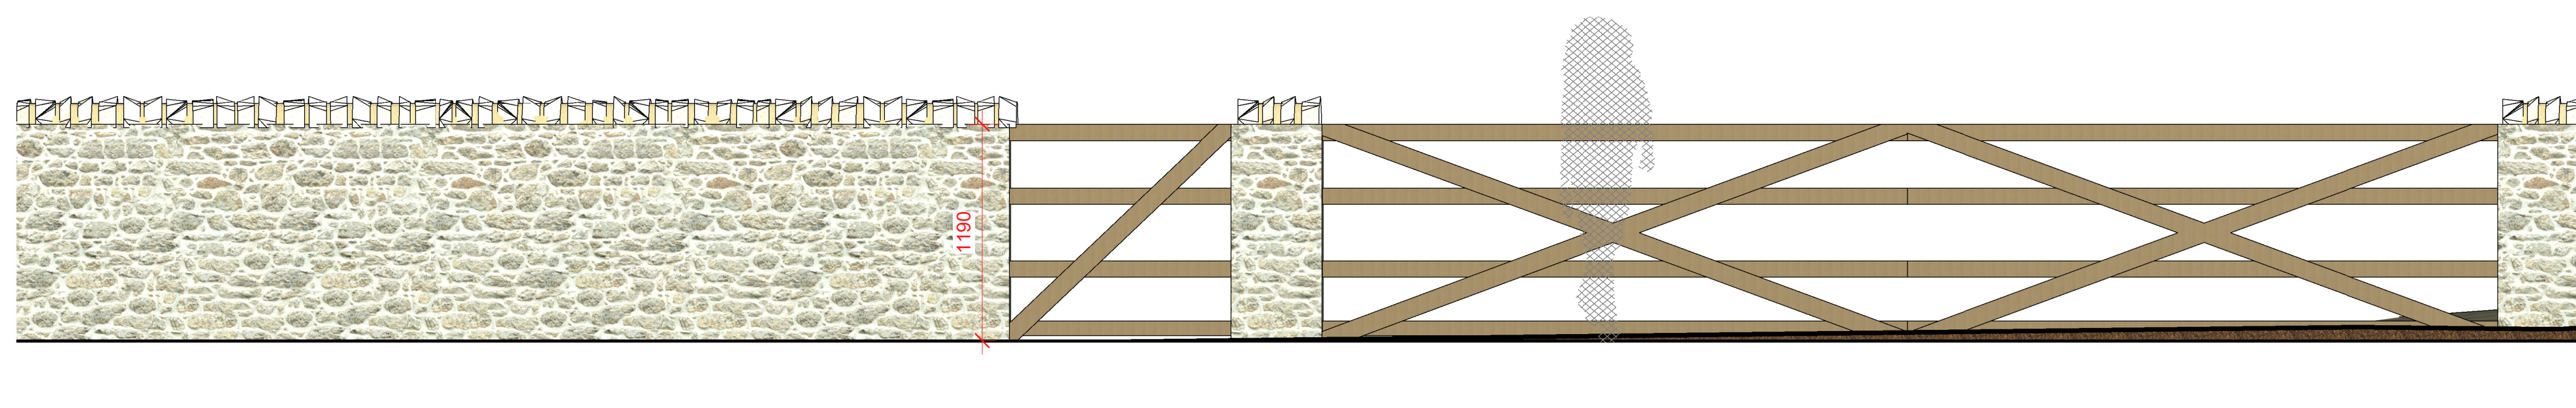

2 Proposed Elevation
1 : 25