


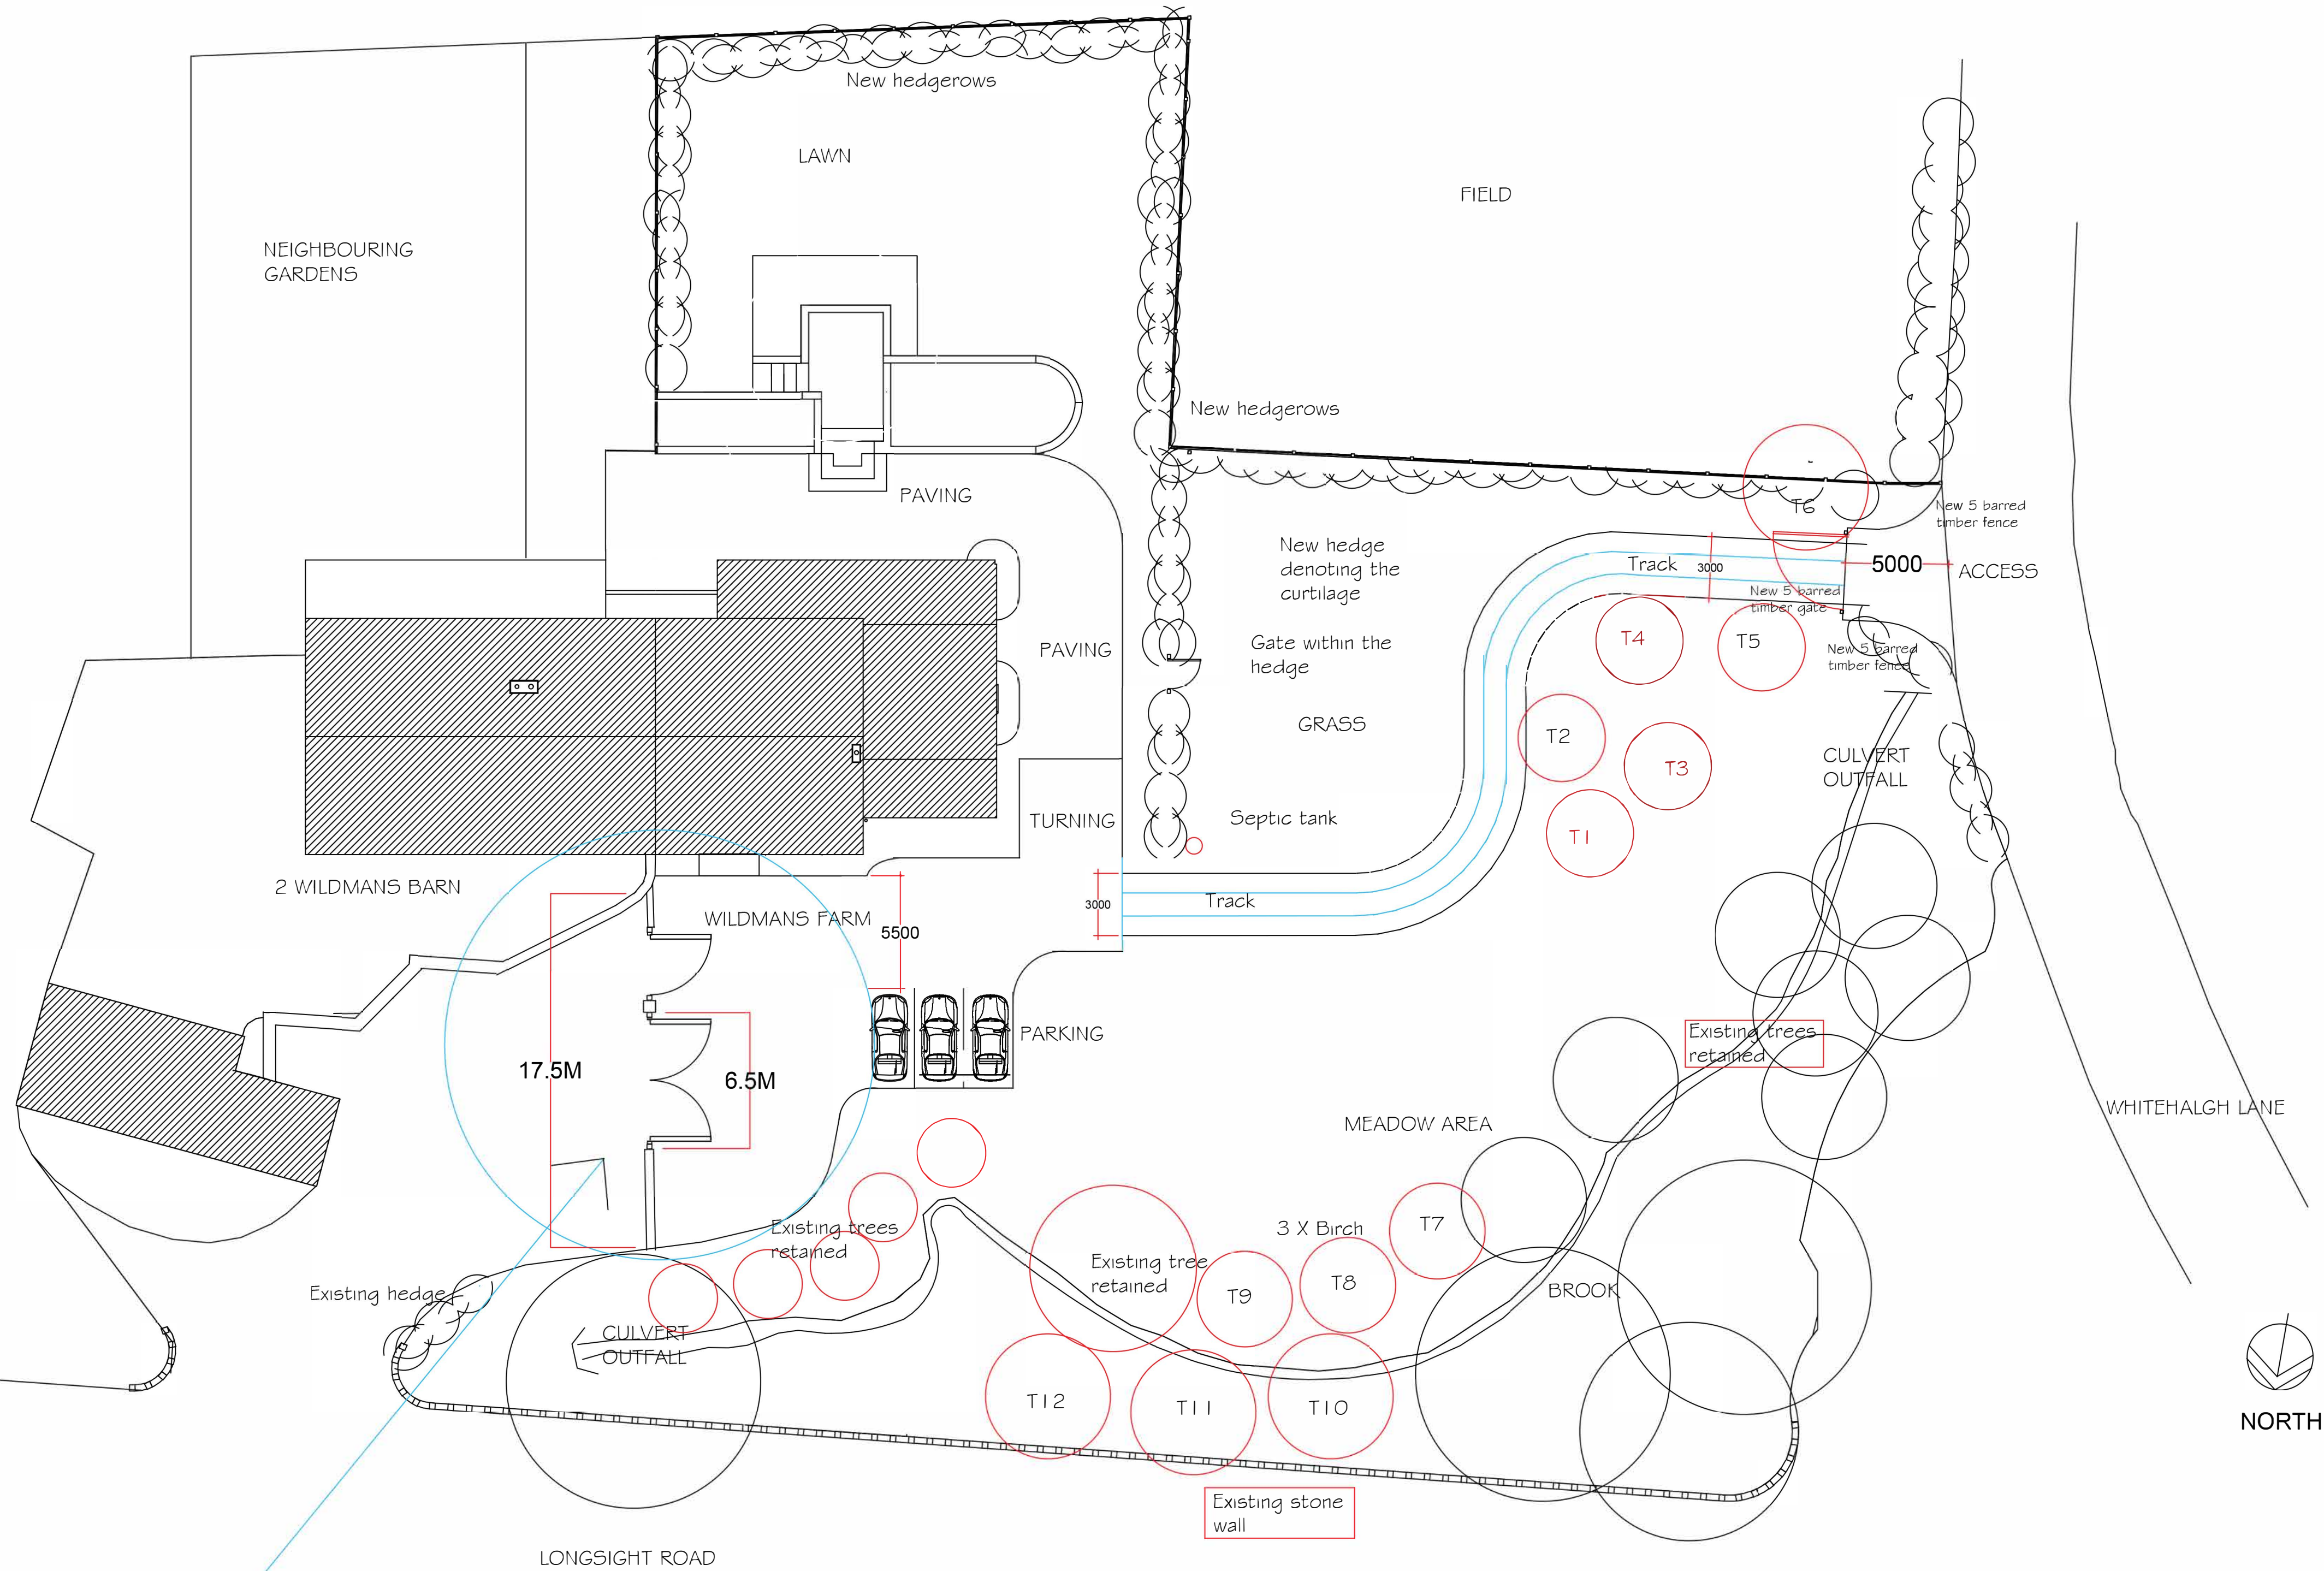

REFER TO THE PREVIOUS PLANNING CONSENT
REFERENCE 3/2020/0230

Notes		