



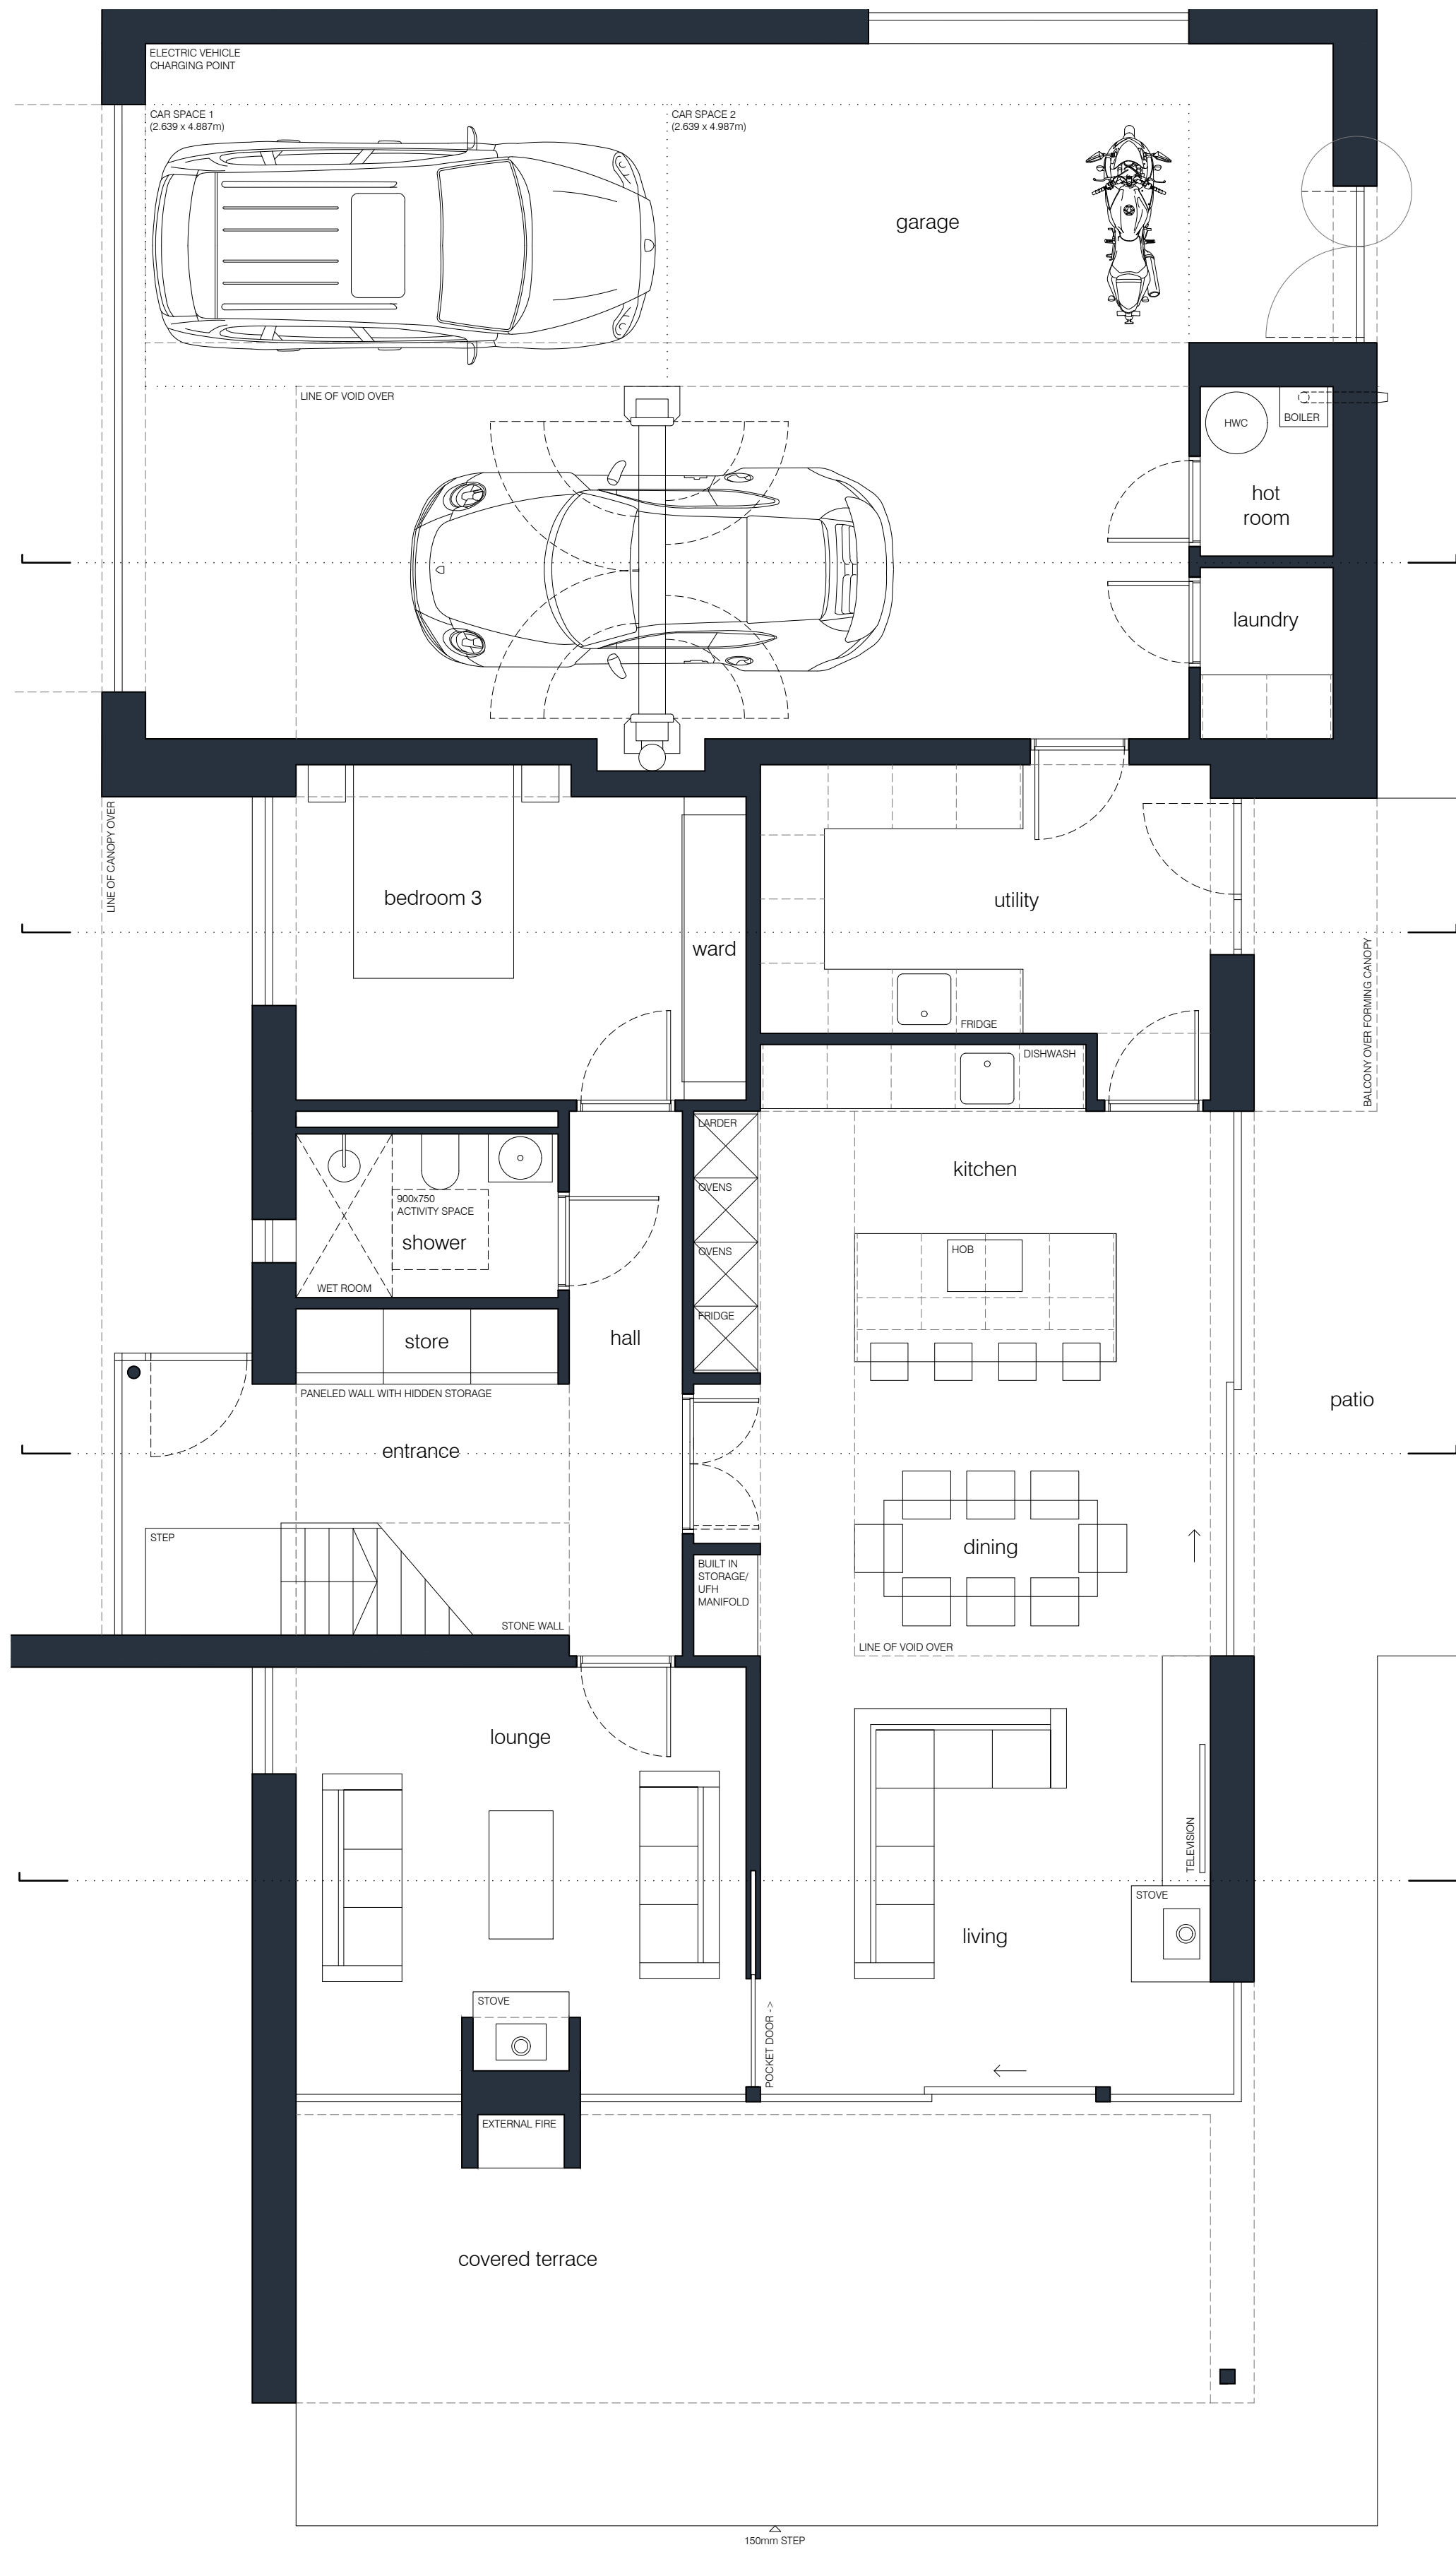

GROUND FLOOR PLAN

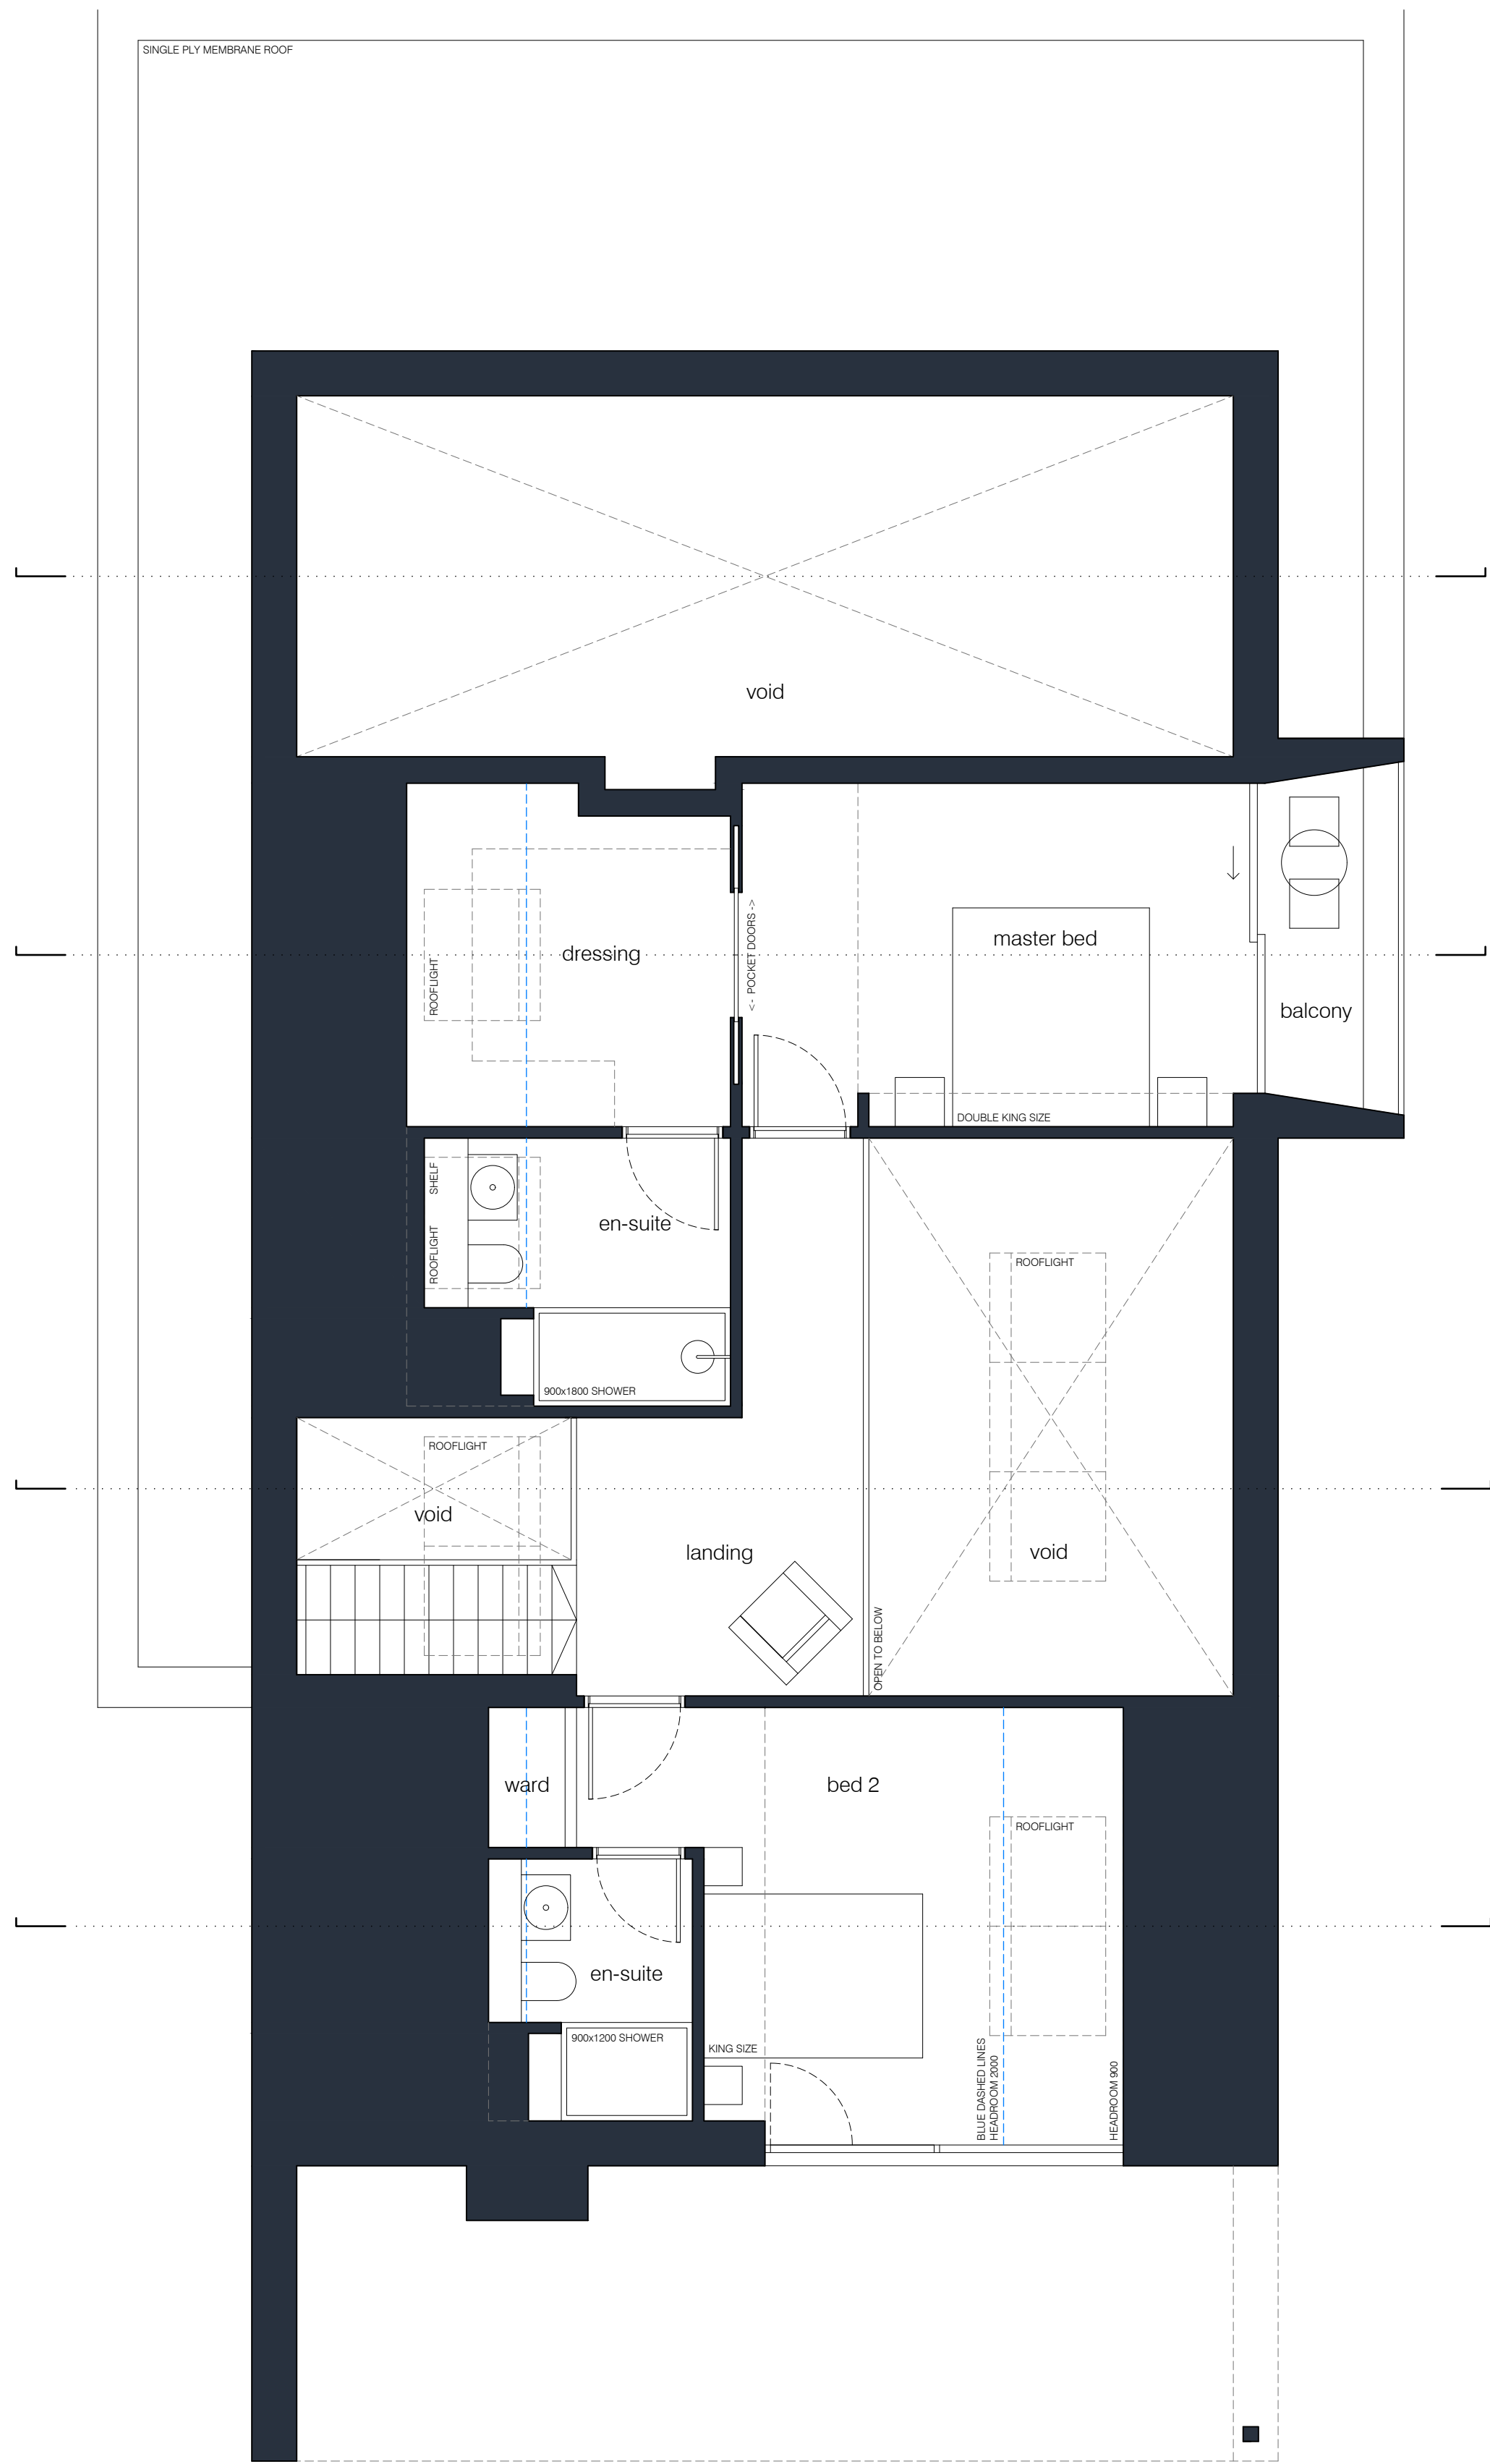

FIRST FLOOR PLAN - OPTION 1


GROSS INTERNAL AREAS:	
GROUND FLOOR (EXCLUDING GARAGE & COVERED TERRACE)	112.13m ²
GARAGE	74.25m ²
FIRST FLOOR (EXCLUDING VOIDS & BALCONIES)	63.67m ²
TOTAL	250.05m ²

richardpearsarchitect

16 Kingsborough Gardens, Glasgow, G12 9QB
phone 07796 618351 email richardpears@btinternet.com

client	David & Gillian Newton
project	Low Meadow, Pendleton
title	as Proposed
scale	1:50 @ A1 / 1:100 @ A3
drawn	RP

AL(0)10 E

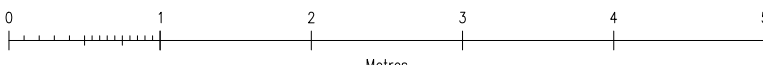

1	PLANNING APPLICATION	RP	08.03.21
2	DESIGN DEVELOPMENT FOLLOWING MEETING 23.02.21 - 400mm ADDED	RP	08.03.21
3	DESIGN DEVELOPMENT FOLLOWING MEETING 23.02.21 - CARING & EN-SUITE	RP	08.03.21
4	DESIGN DEVELOPMENT FOLLOWING MEETING 15.03.21 - REDUCE AREA	RP	15.03.21
5	DESIGN DEVELOPMENT FOLLOWING MEETING 20.03.21	RP	20.03.21