


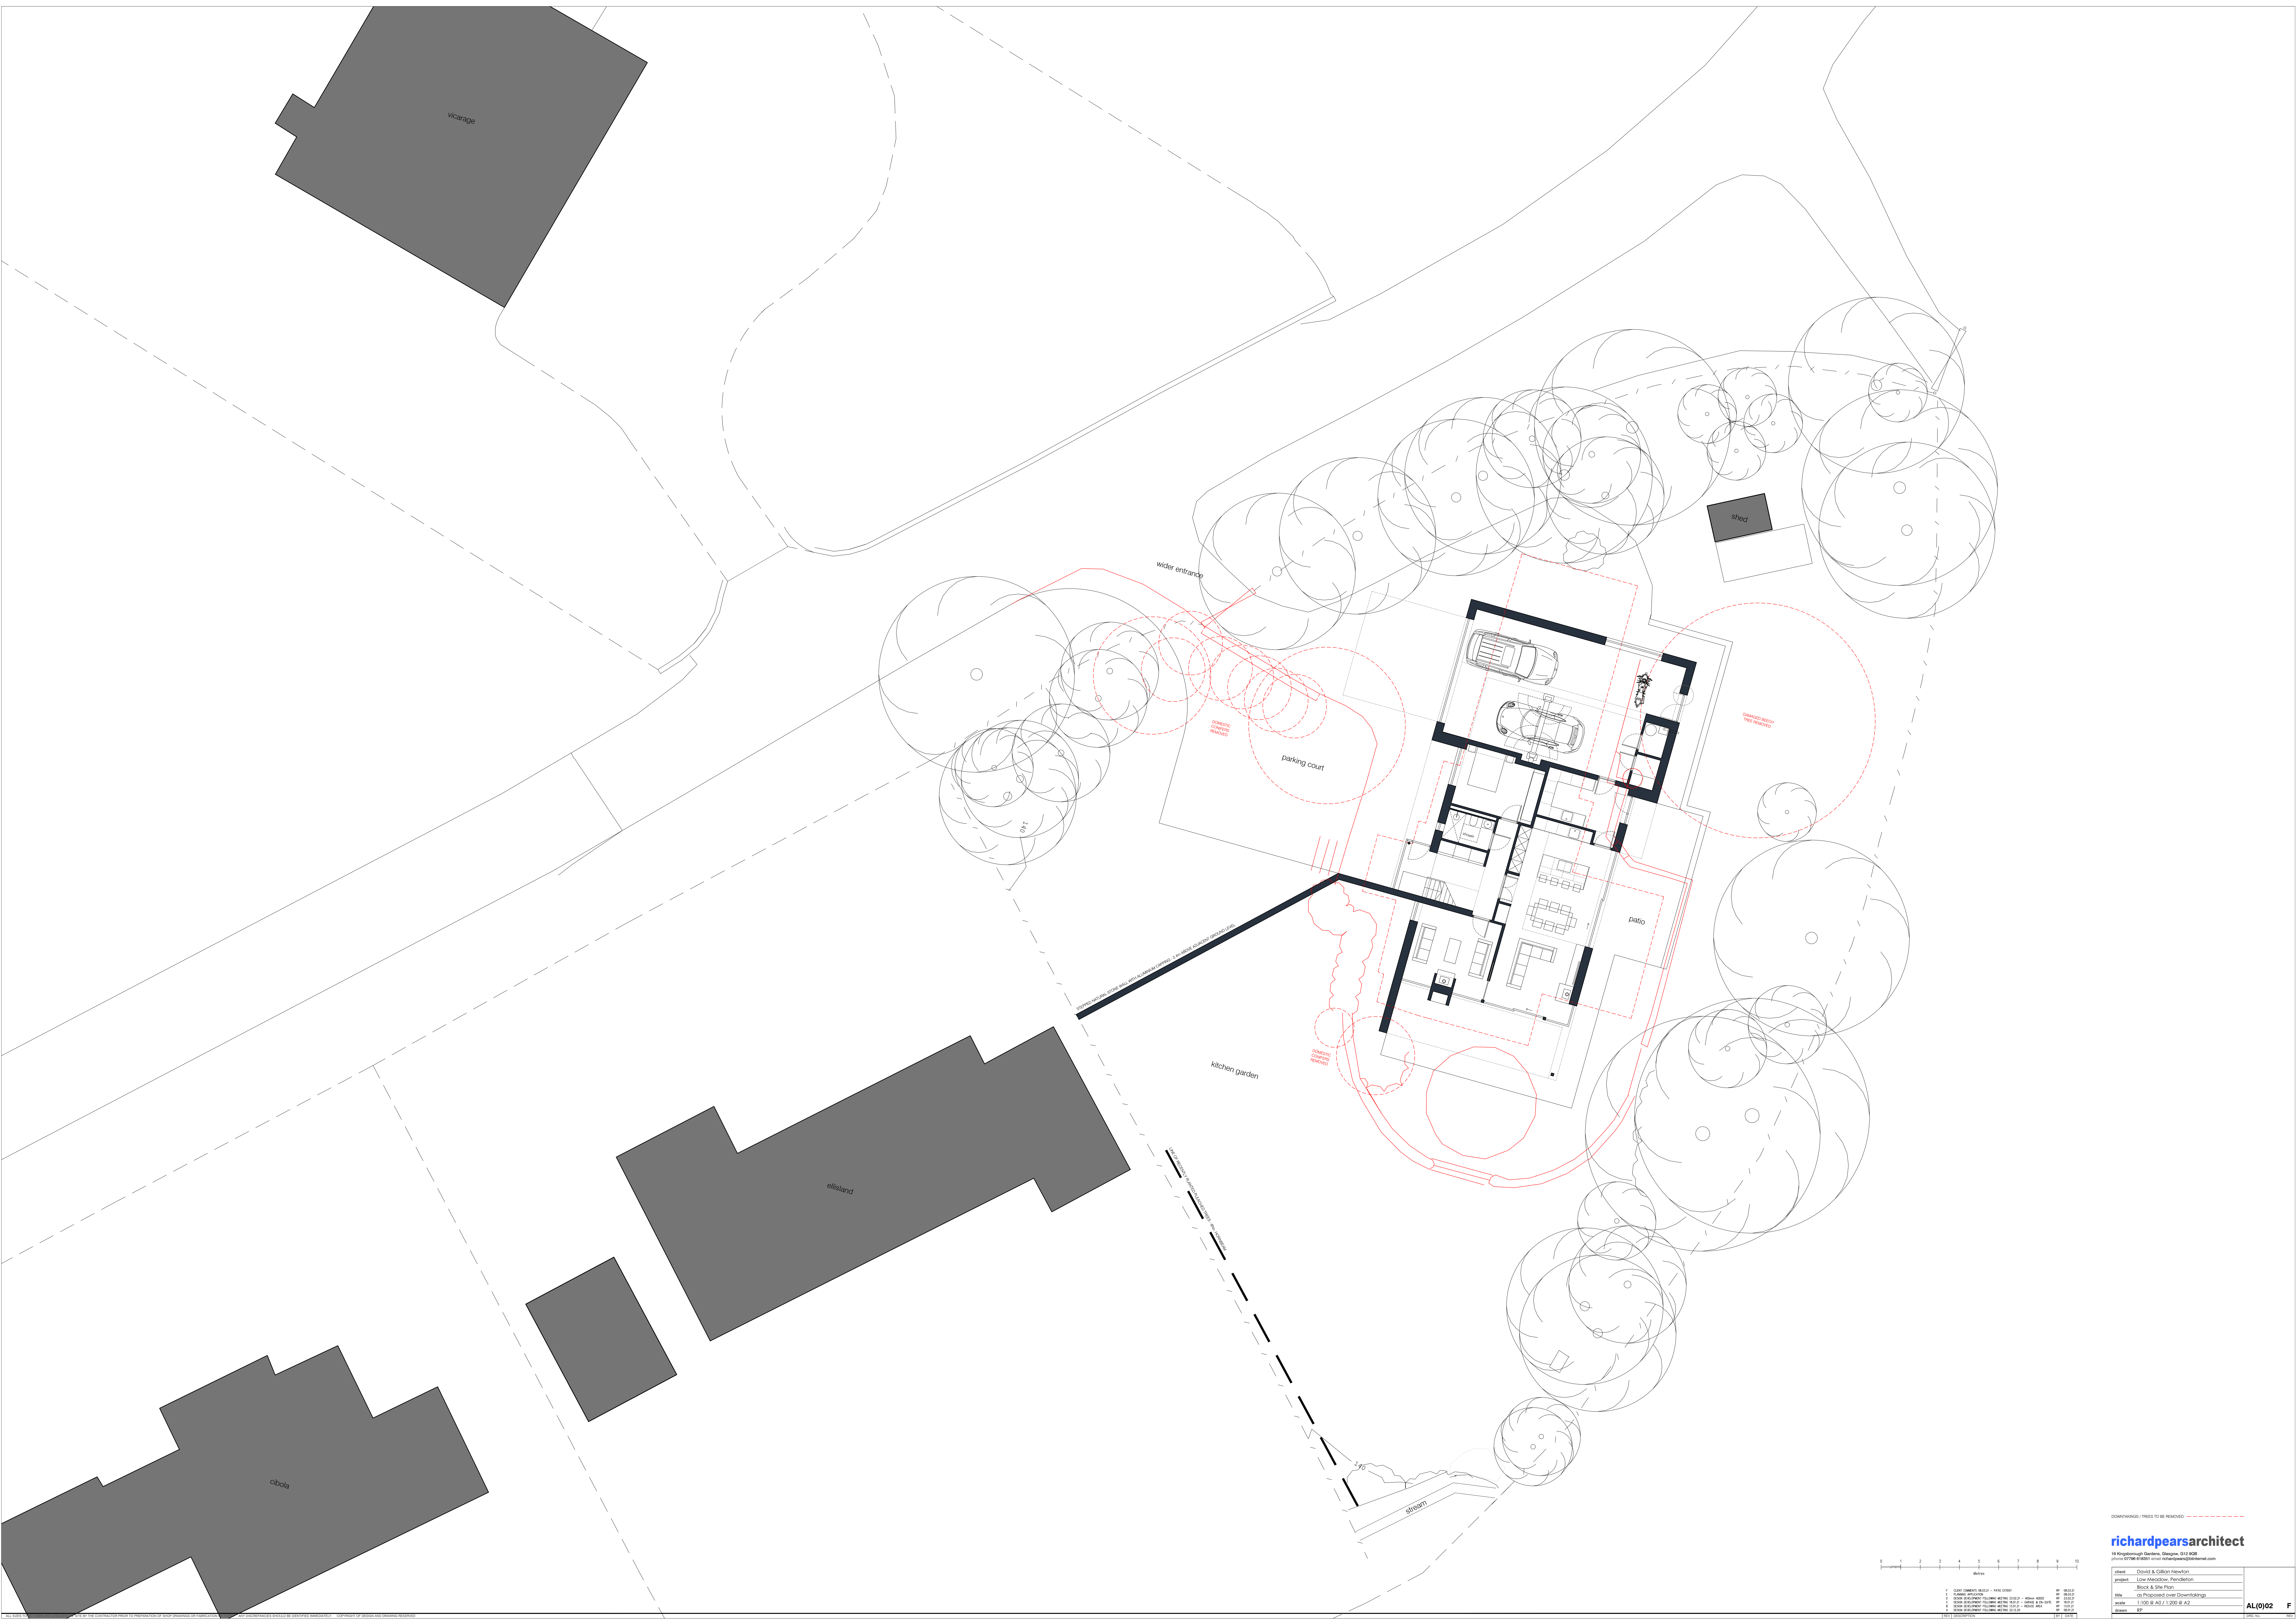


richardpearsarchitect
18 Kingsborough Gardens, Glasgow, G13 8GB

client	David & Gillian Newton
title	Block & Site Plan
scale	1:100 & A2 / 1:200 & A2
drawn	GP

AL(0)02 F