



Section AA 1:1000 at A1 / 1:2000 at A3

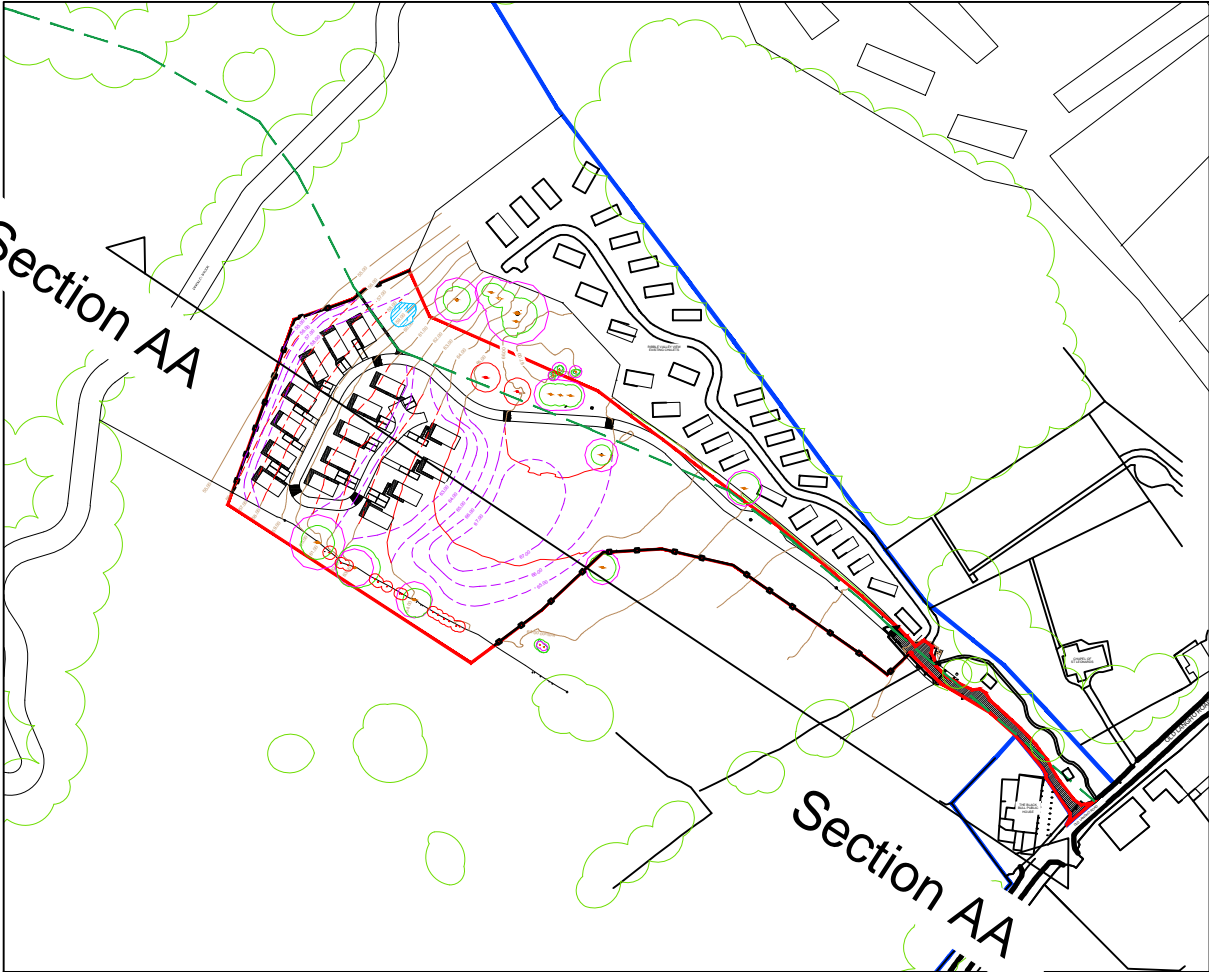

Key Plan

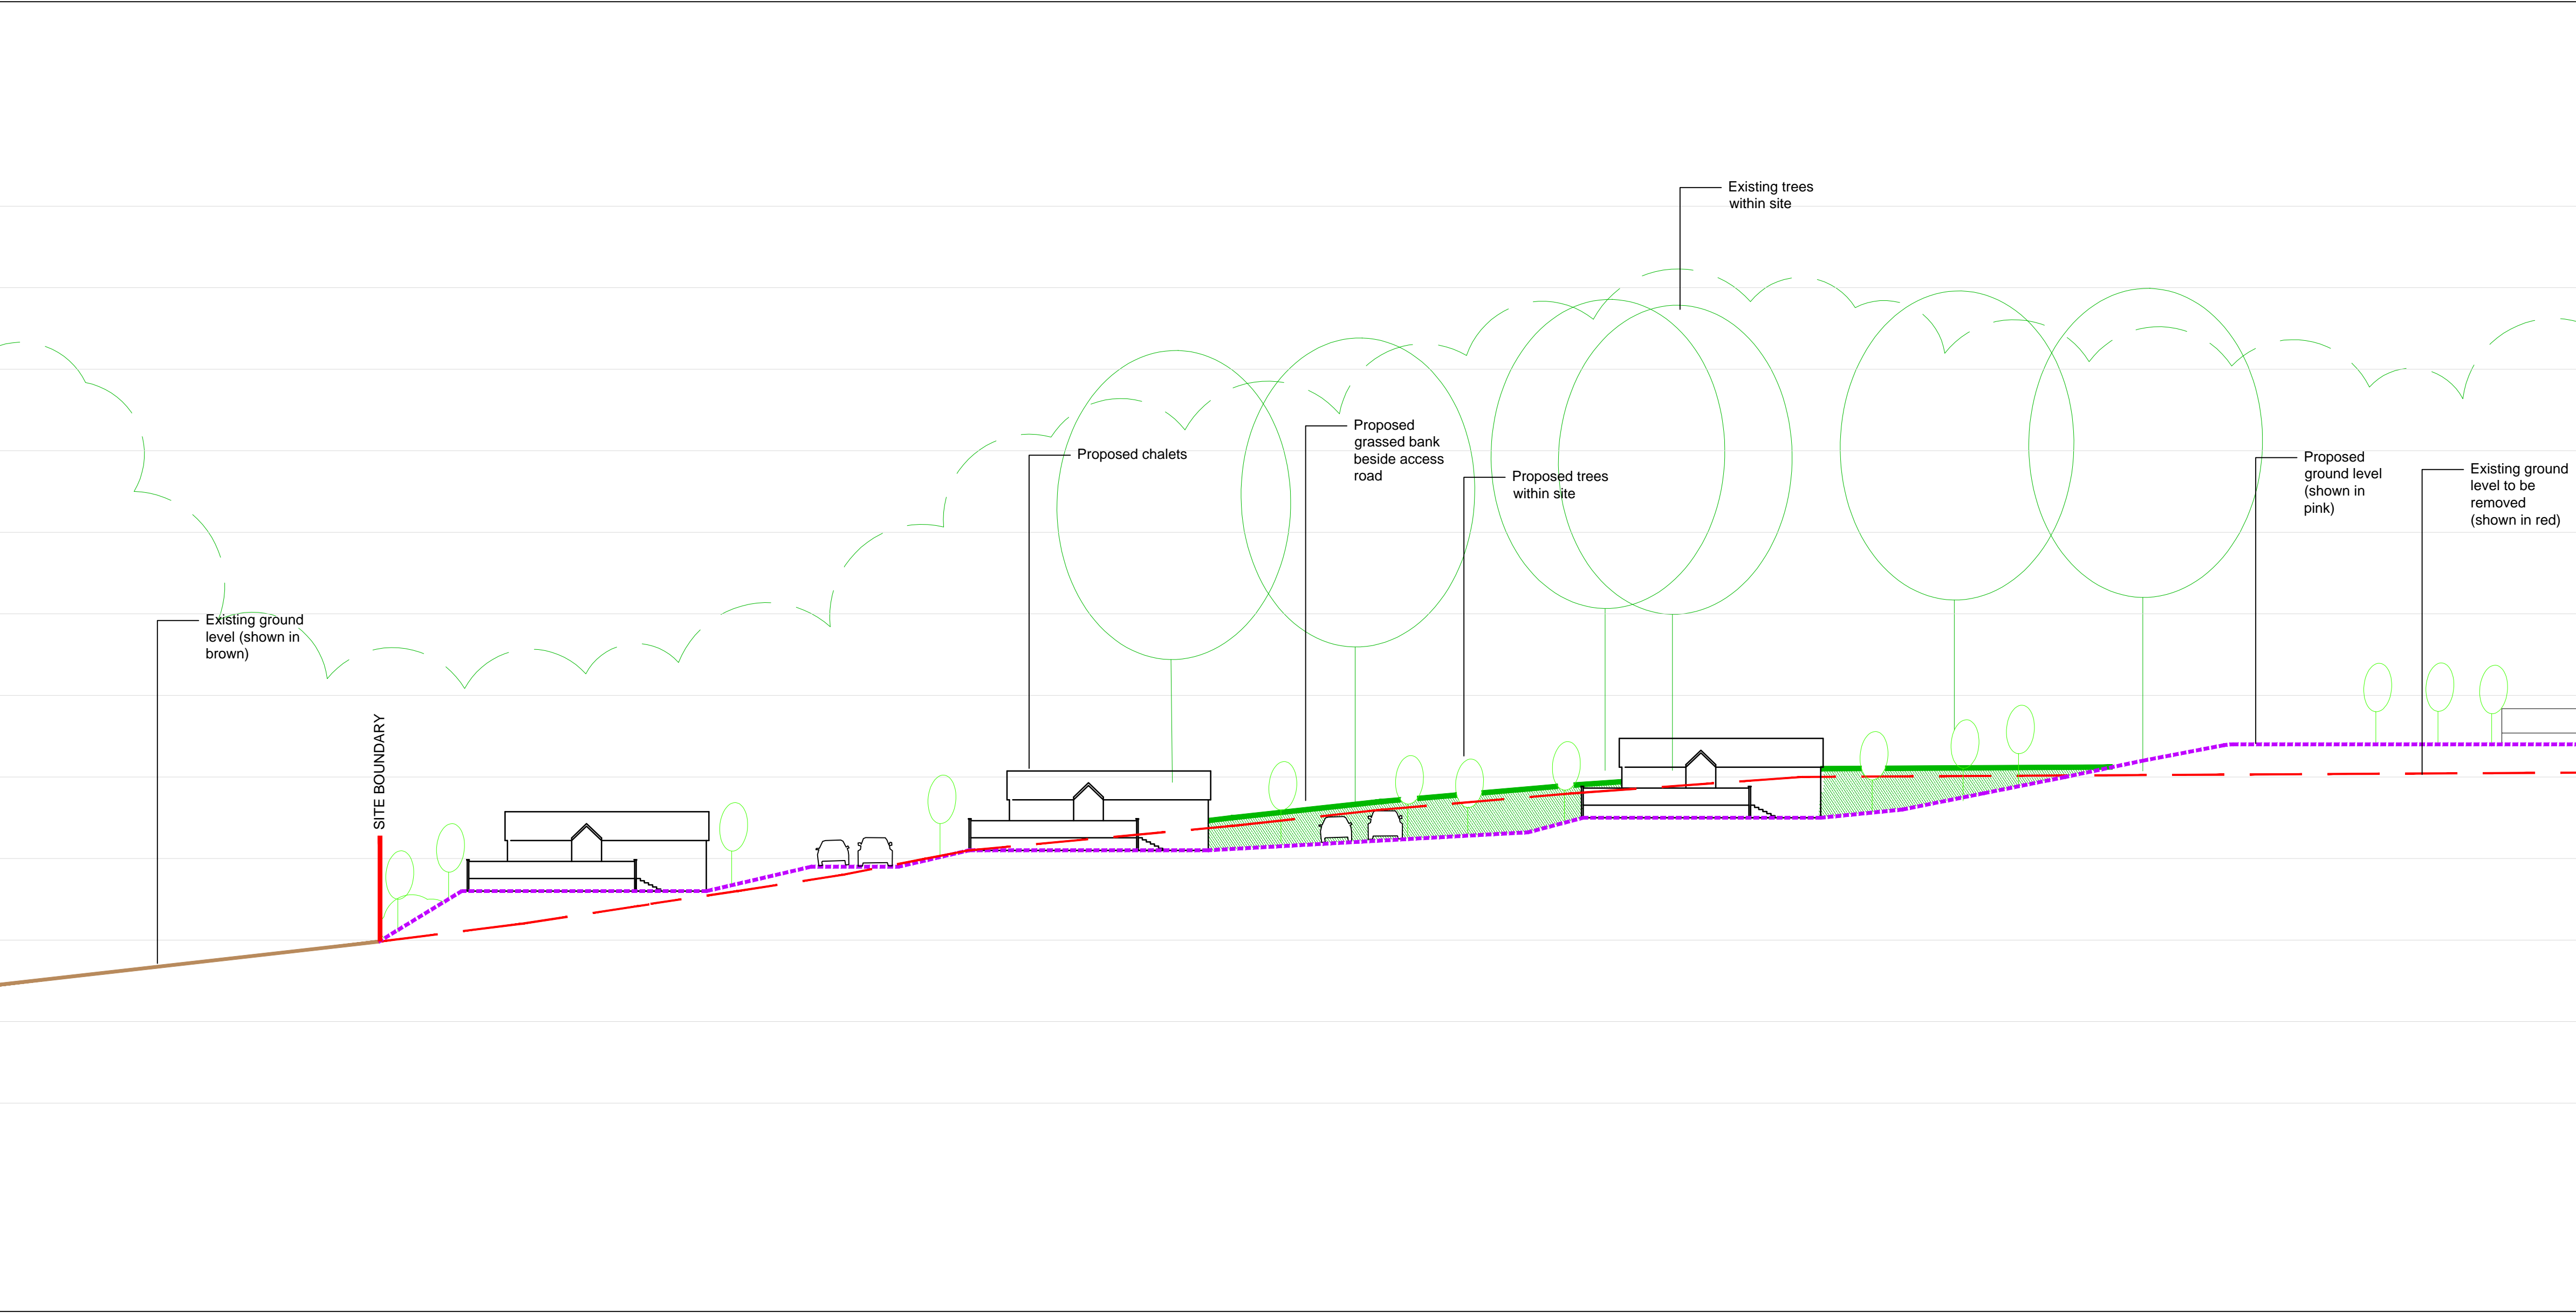

Section AA 1:250 at A1 / 1:500 at A3