


### Structure Section/Material details

Main uprights : European oak 200 \*200mm  
 Supplementary uprights : European Oak 200\*100mm  
 Rafters: European Oak 75 \*50mm  
 Wall timber Boarding : pressure treated softwood  
 Roof Covering Intergrey flag or Bradstone equivalent

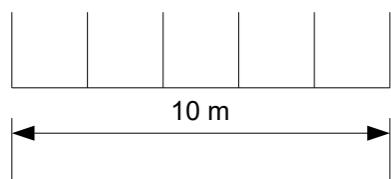

Title	Proposed Site Plan elevations ISO		
Date	Mar 2021	Scale	1:200
Rev	0	Number	203
Drawn	SC		