
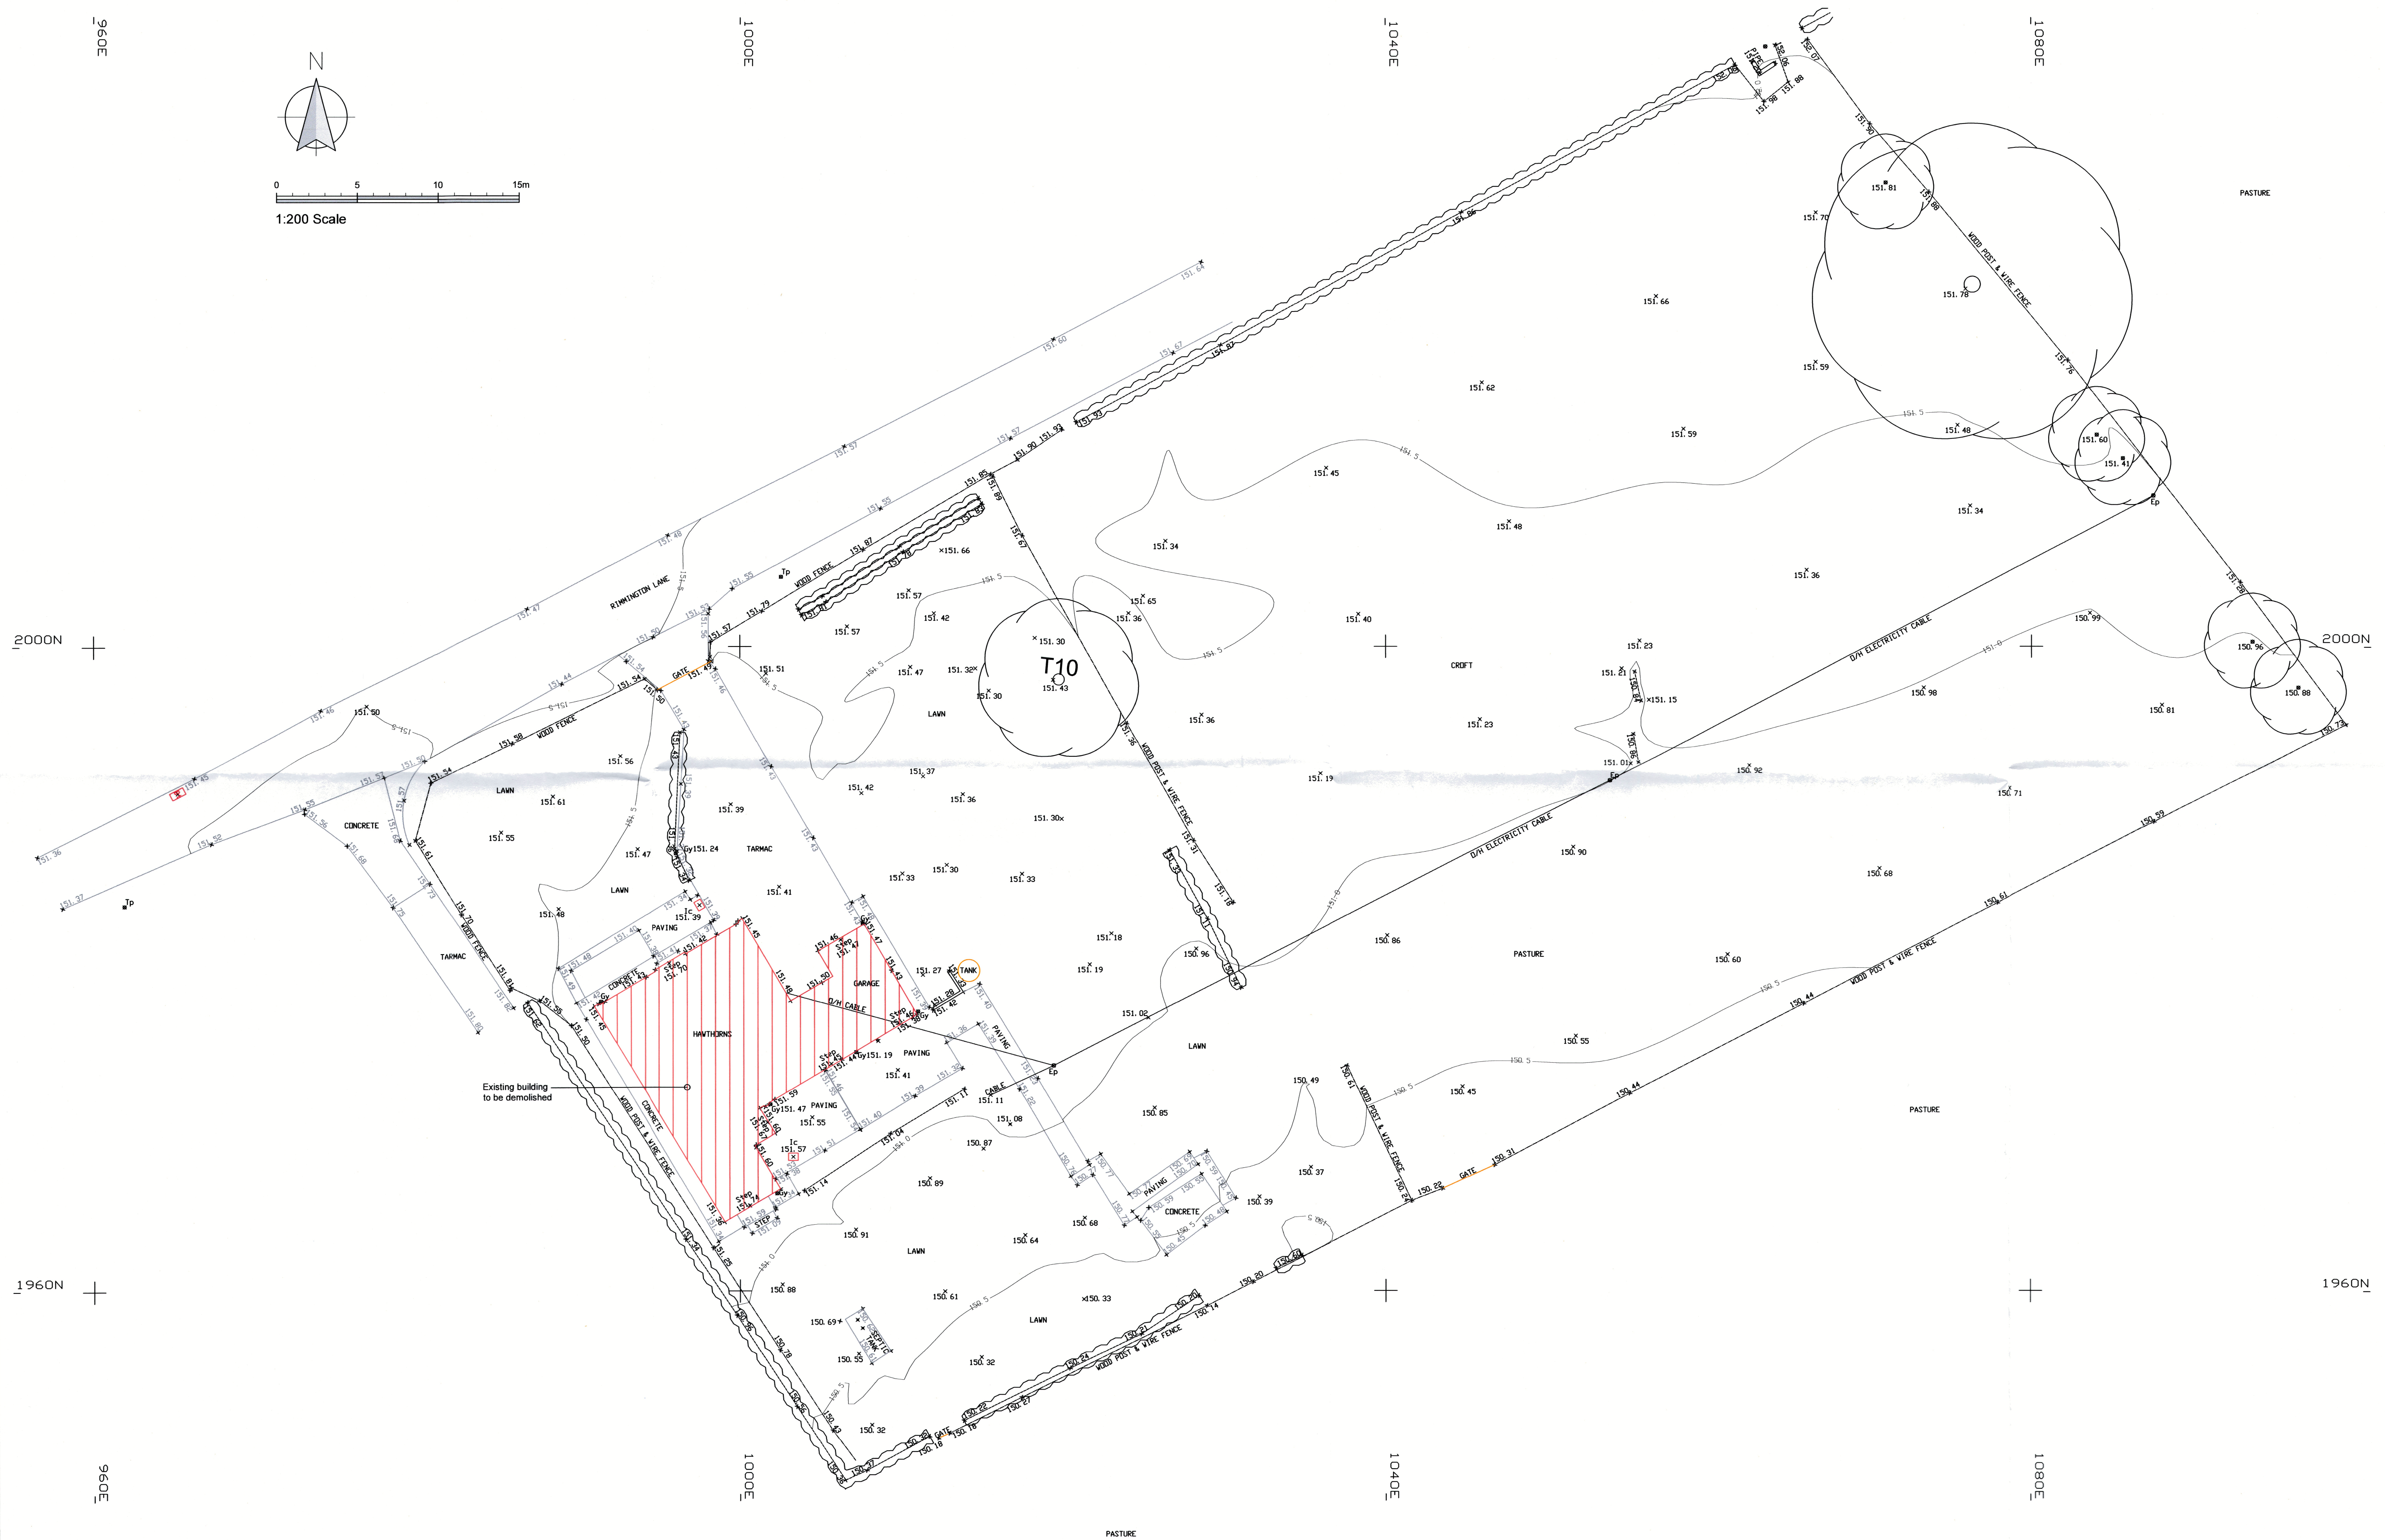
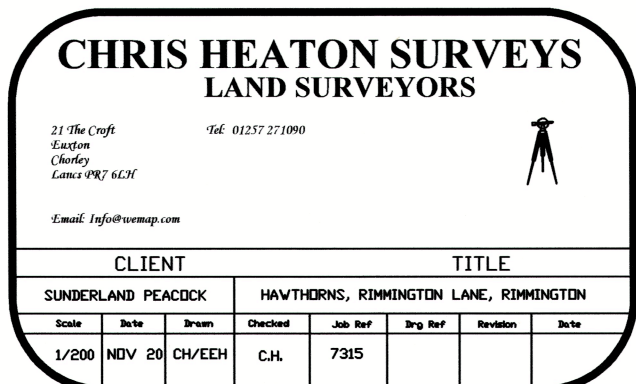
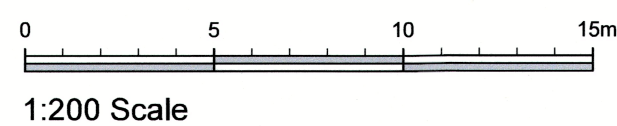


This drawing is to be read in conjunction with all relevant Architect, consultants' and specialists' drawings and specifications. The Architect is to be notified of any discrepancies before proceeding. Do not scale from this drawing. All dimensions and levels are to be checked on site. This drawing is subject to copyright. All work carried out before Planning and Building Permission has been granted is at the contractor/clients risk.

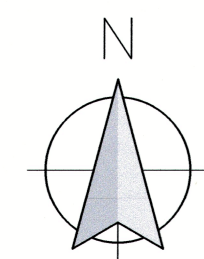

REVISIONS:
Rev A - Annotation added. - 17.12.20 - NE
Rev B - Draft note omitted. - 06.01.21 - NE

Client	Mr and Mrs Holmes
Job Title	Proposed new dwelling at: The Hawthorns Rimington Lane Rimington

Drawing Title		
Existing Site Survey Plan		
Scale	Date	Drawn
1:200 @ A1	Nov 2020	CHS

spa
SUNDERLAND PEACOCK ARCHITECTS

SUNDERLAND PEACOCK & ASSOCIATES LTD.
HAZELMERE, PIMLICO ROAD, CLITHEROE
LANCASHIRE, BB7 2AG
T 01200 423178 F 01200 427328
E info@sunderlandpeacock.com
www.sunderlandpeacock.com



6179 - 04 Rev B