




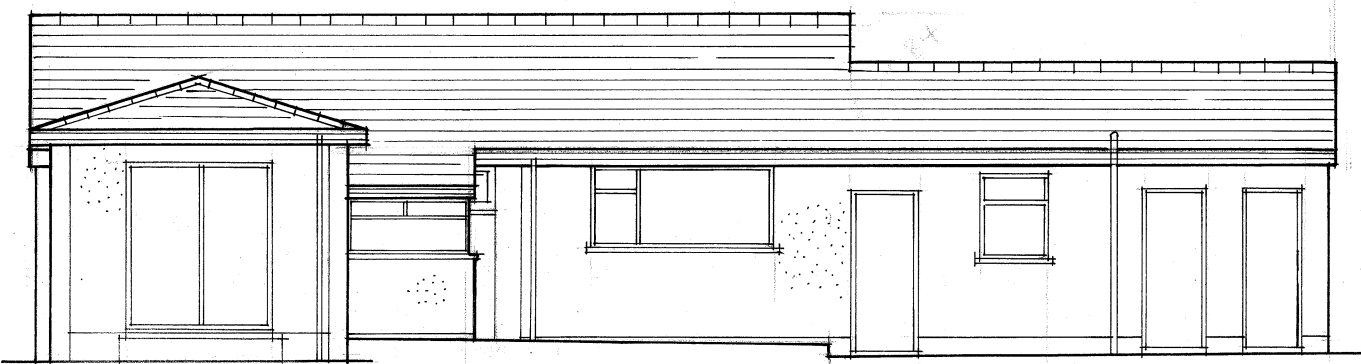


South East

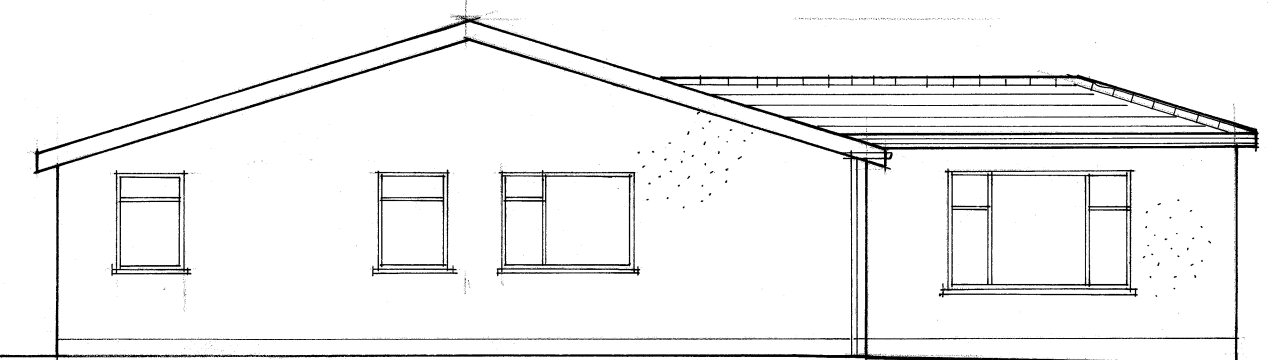



South West

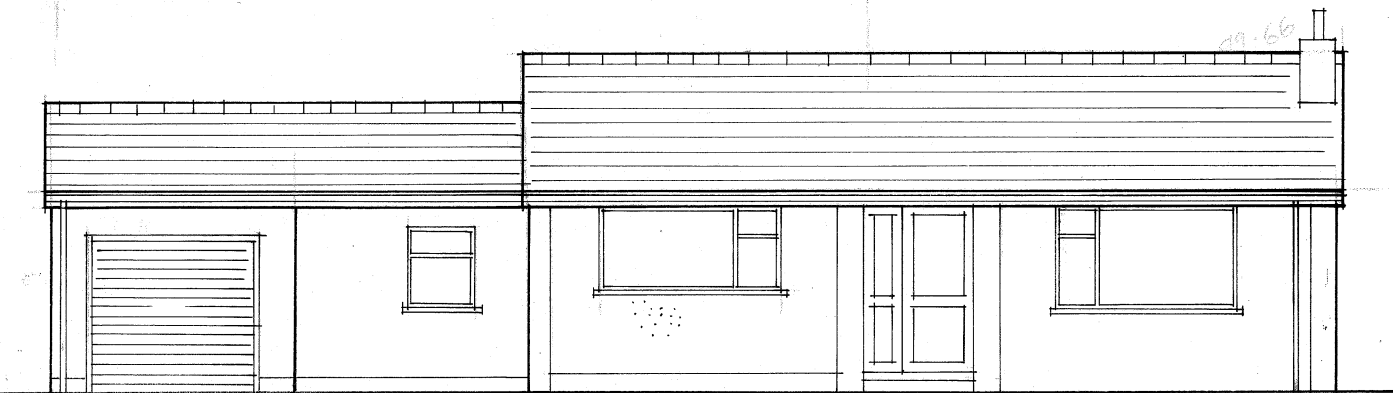

North West

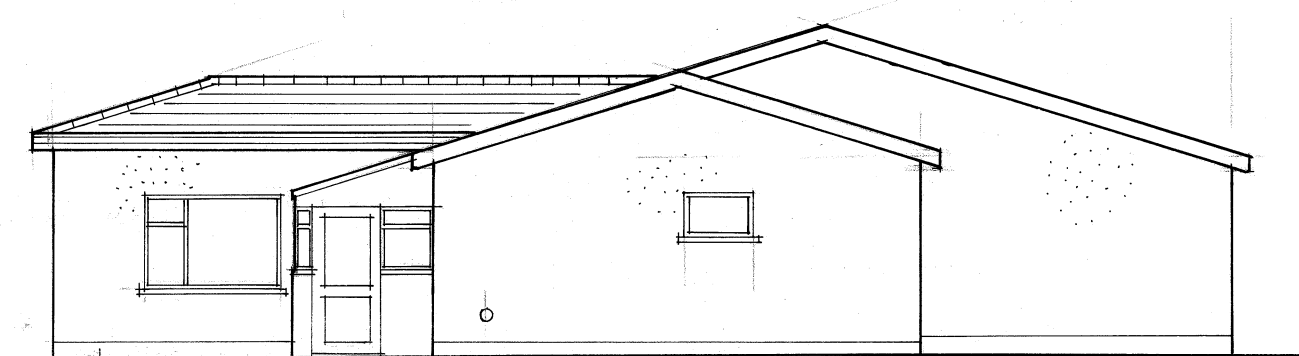

North East

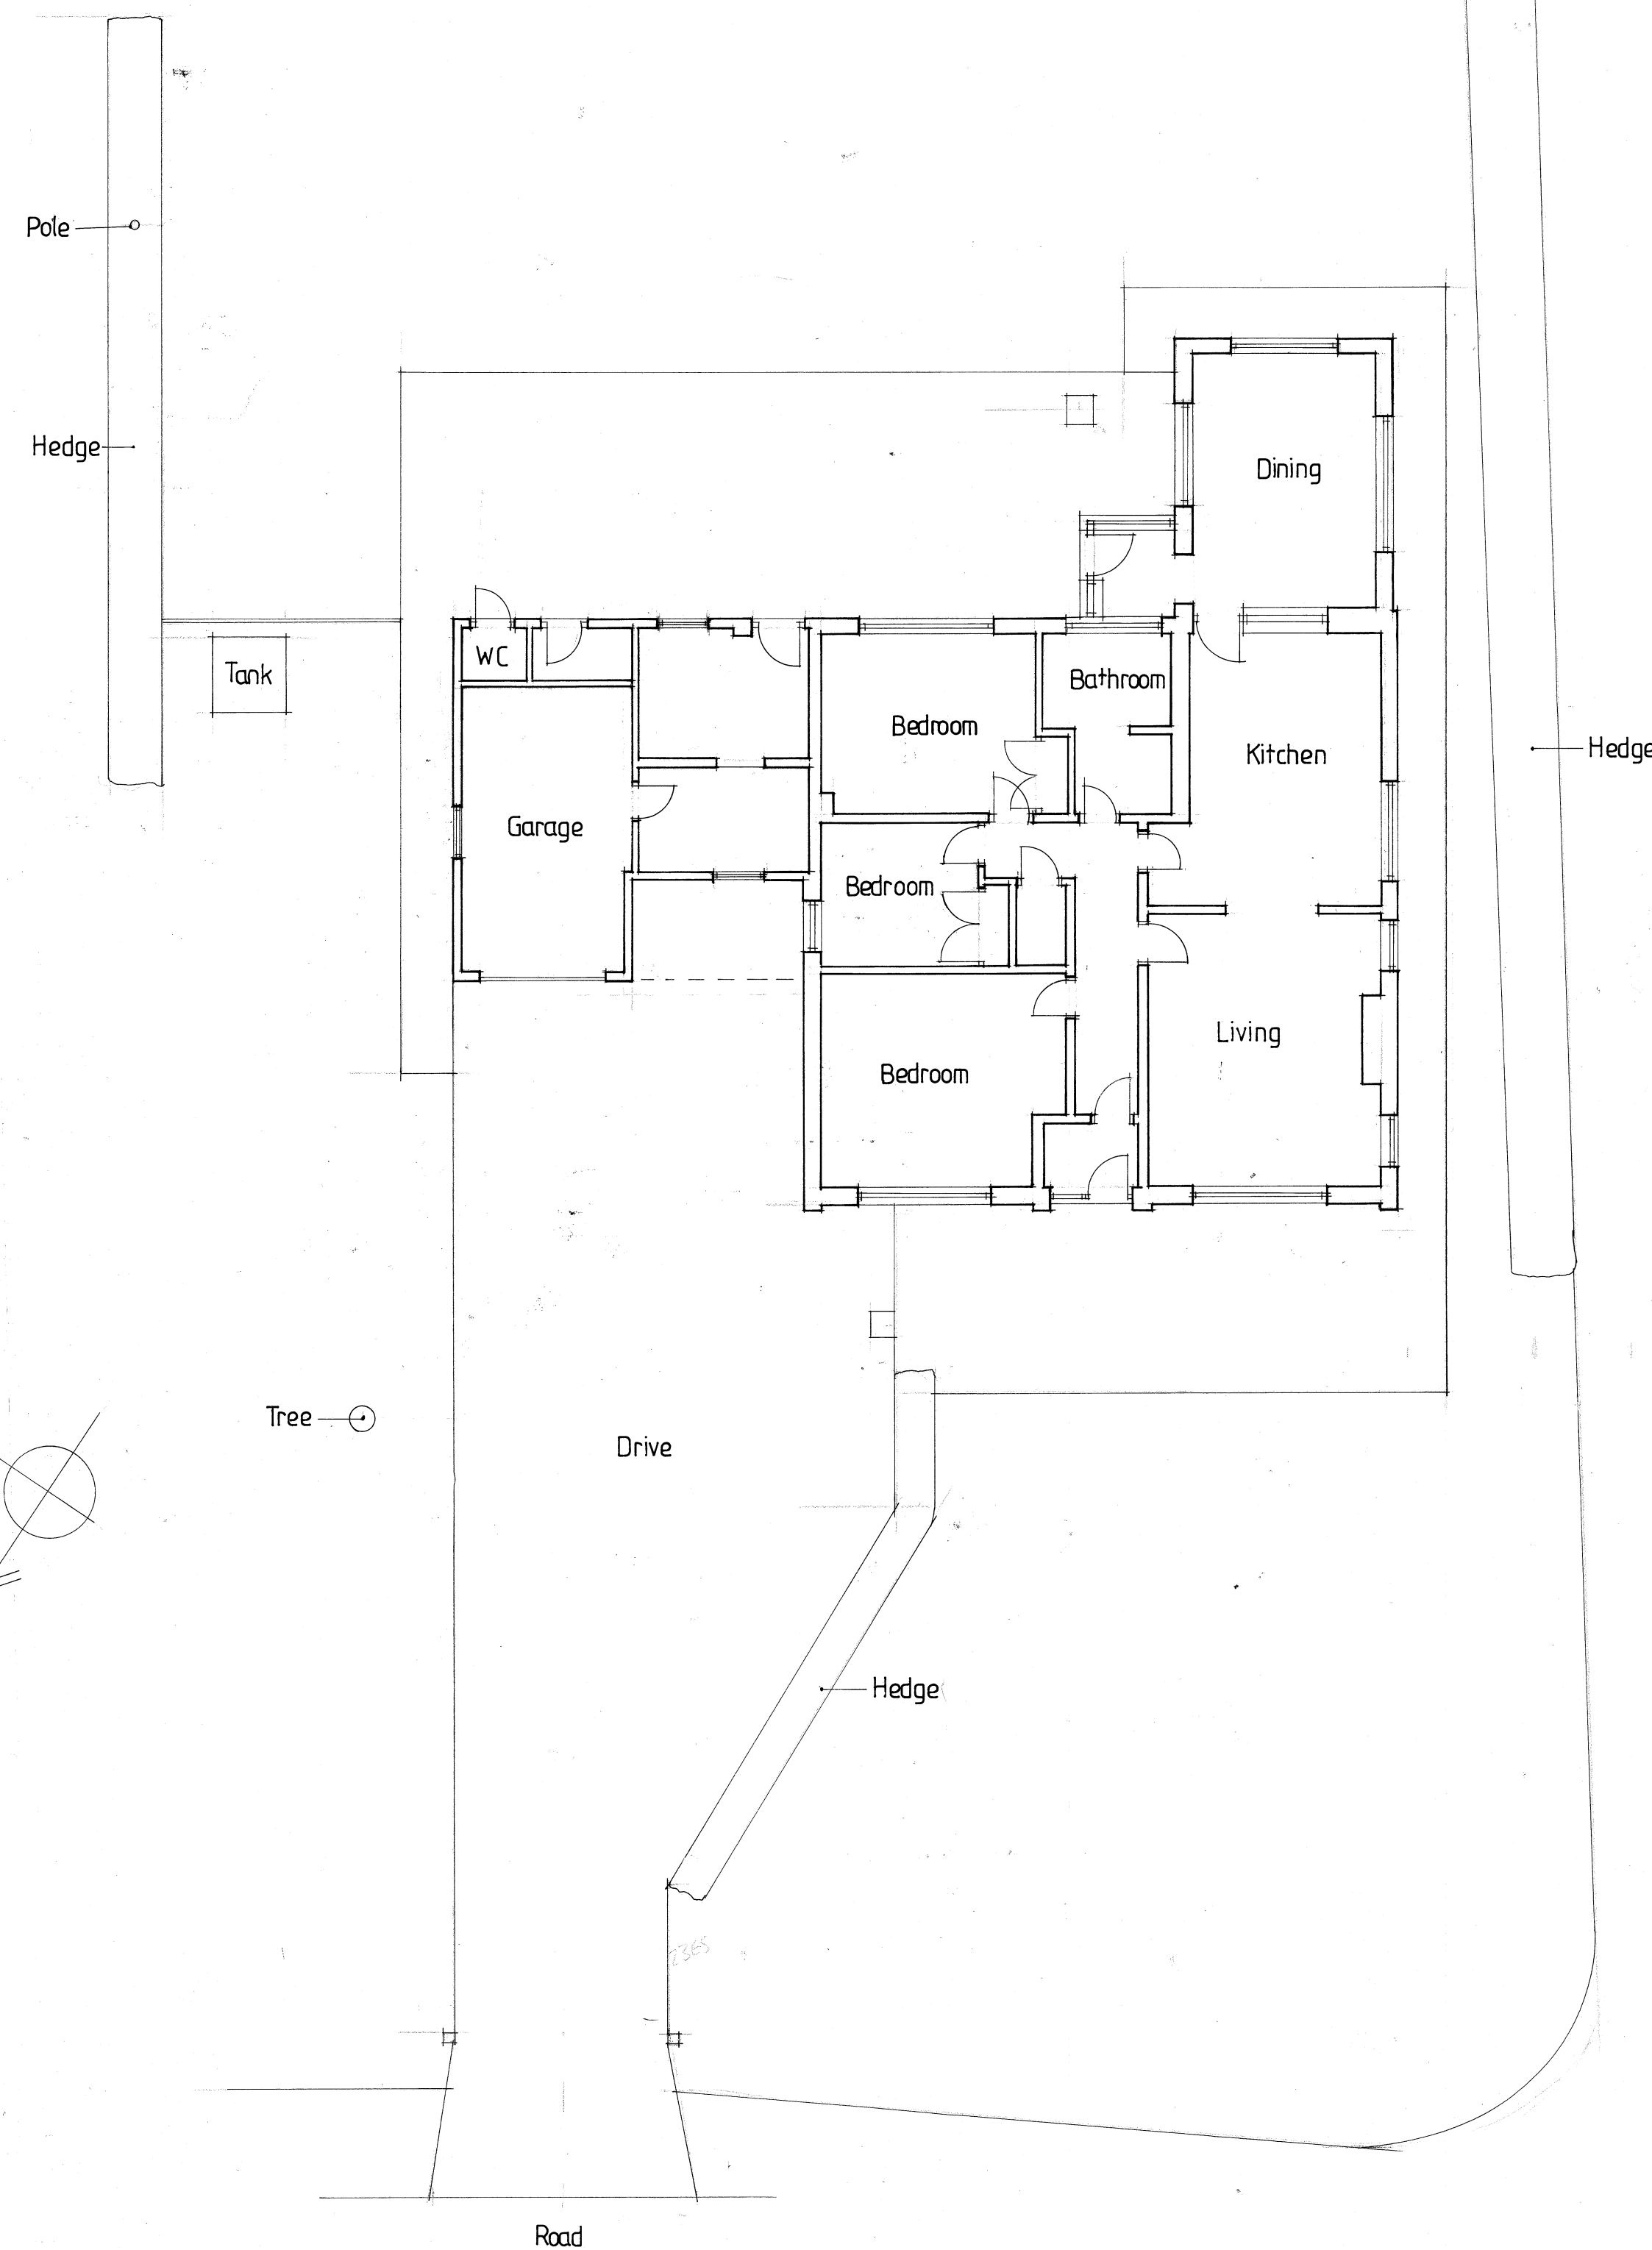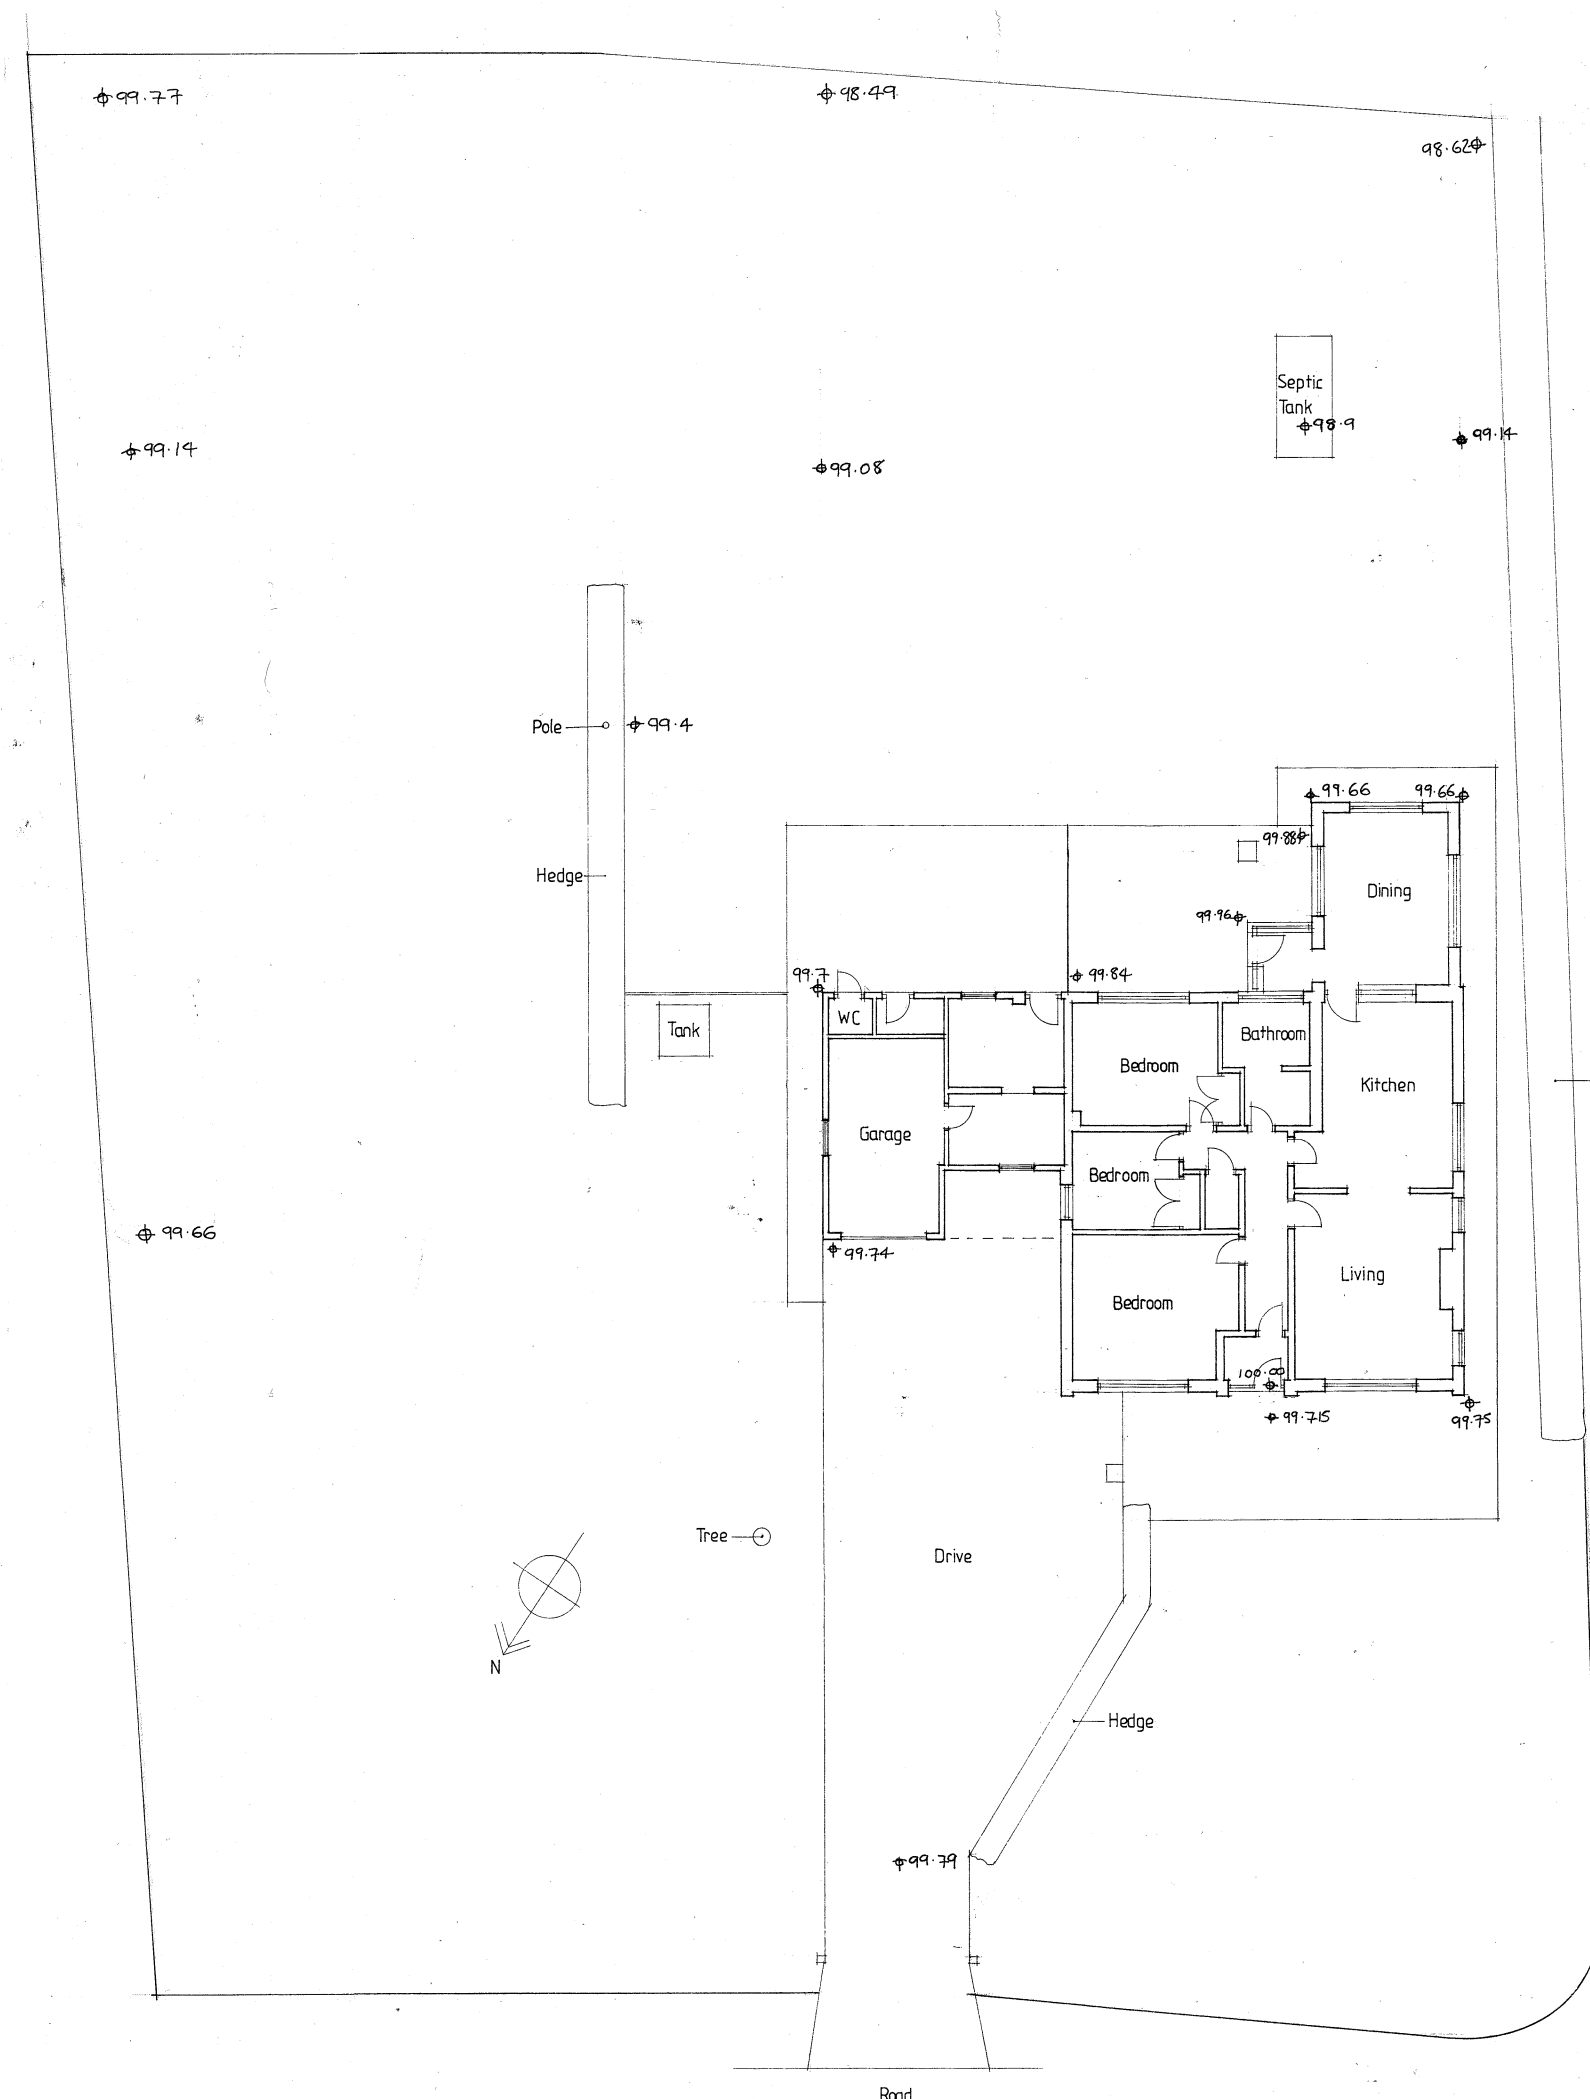

Client

Mr and Mrs Smith

Job Title

Proposed Replacement Dwelling at
The Hawthorns
Rimington Lane
Rimington

Drawing Title

Existing Plans and Elevations

Scale 1:100/200 Date Nov 2009 Drawn LG

Sunderland Peacock & Associates Ltd.
Chartered Architects
Stanley House, Lowergate,
Clitheroe, Lancashire BB7 1AD.
Tel: 01200 423178 Fax: 01200 427328
E-mail: enquiries@spanda.co.uk

3976 - 01