

NOTES:

1. All signs and cones to be in accordance with Chapter 8 **new roads and street works a code of practice (Red book)**
2. Works access and egress are indicative, exact locations to be agreed on site.
3. Safety zones are to be installed as required as shown by the **SAFETY ZONE DIMENSIONS** BELOW
4. All signs to be located so as not to obscure signs or objects and should be ballasted near to ground level using sand filled hessian bags or sign straps.
5. All sign positions are indicative only and must be accurately positioned on site with good visibility and be clear of and obstructions or vegetation at all times.
6. Drawing not to scale

SAFETY ZONE DIMENSIONS

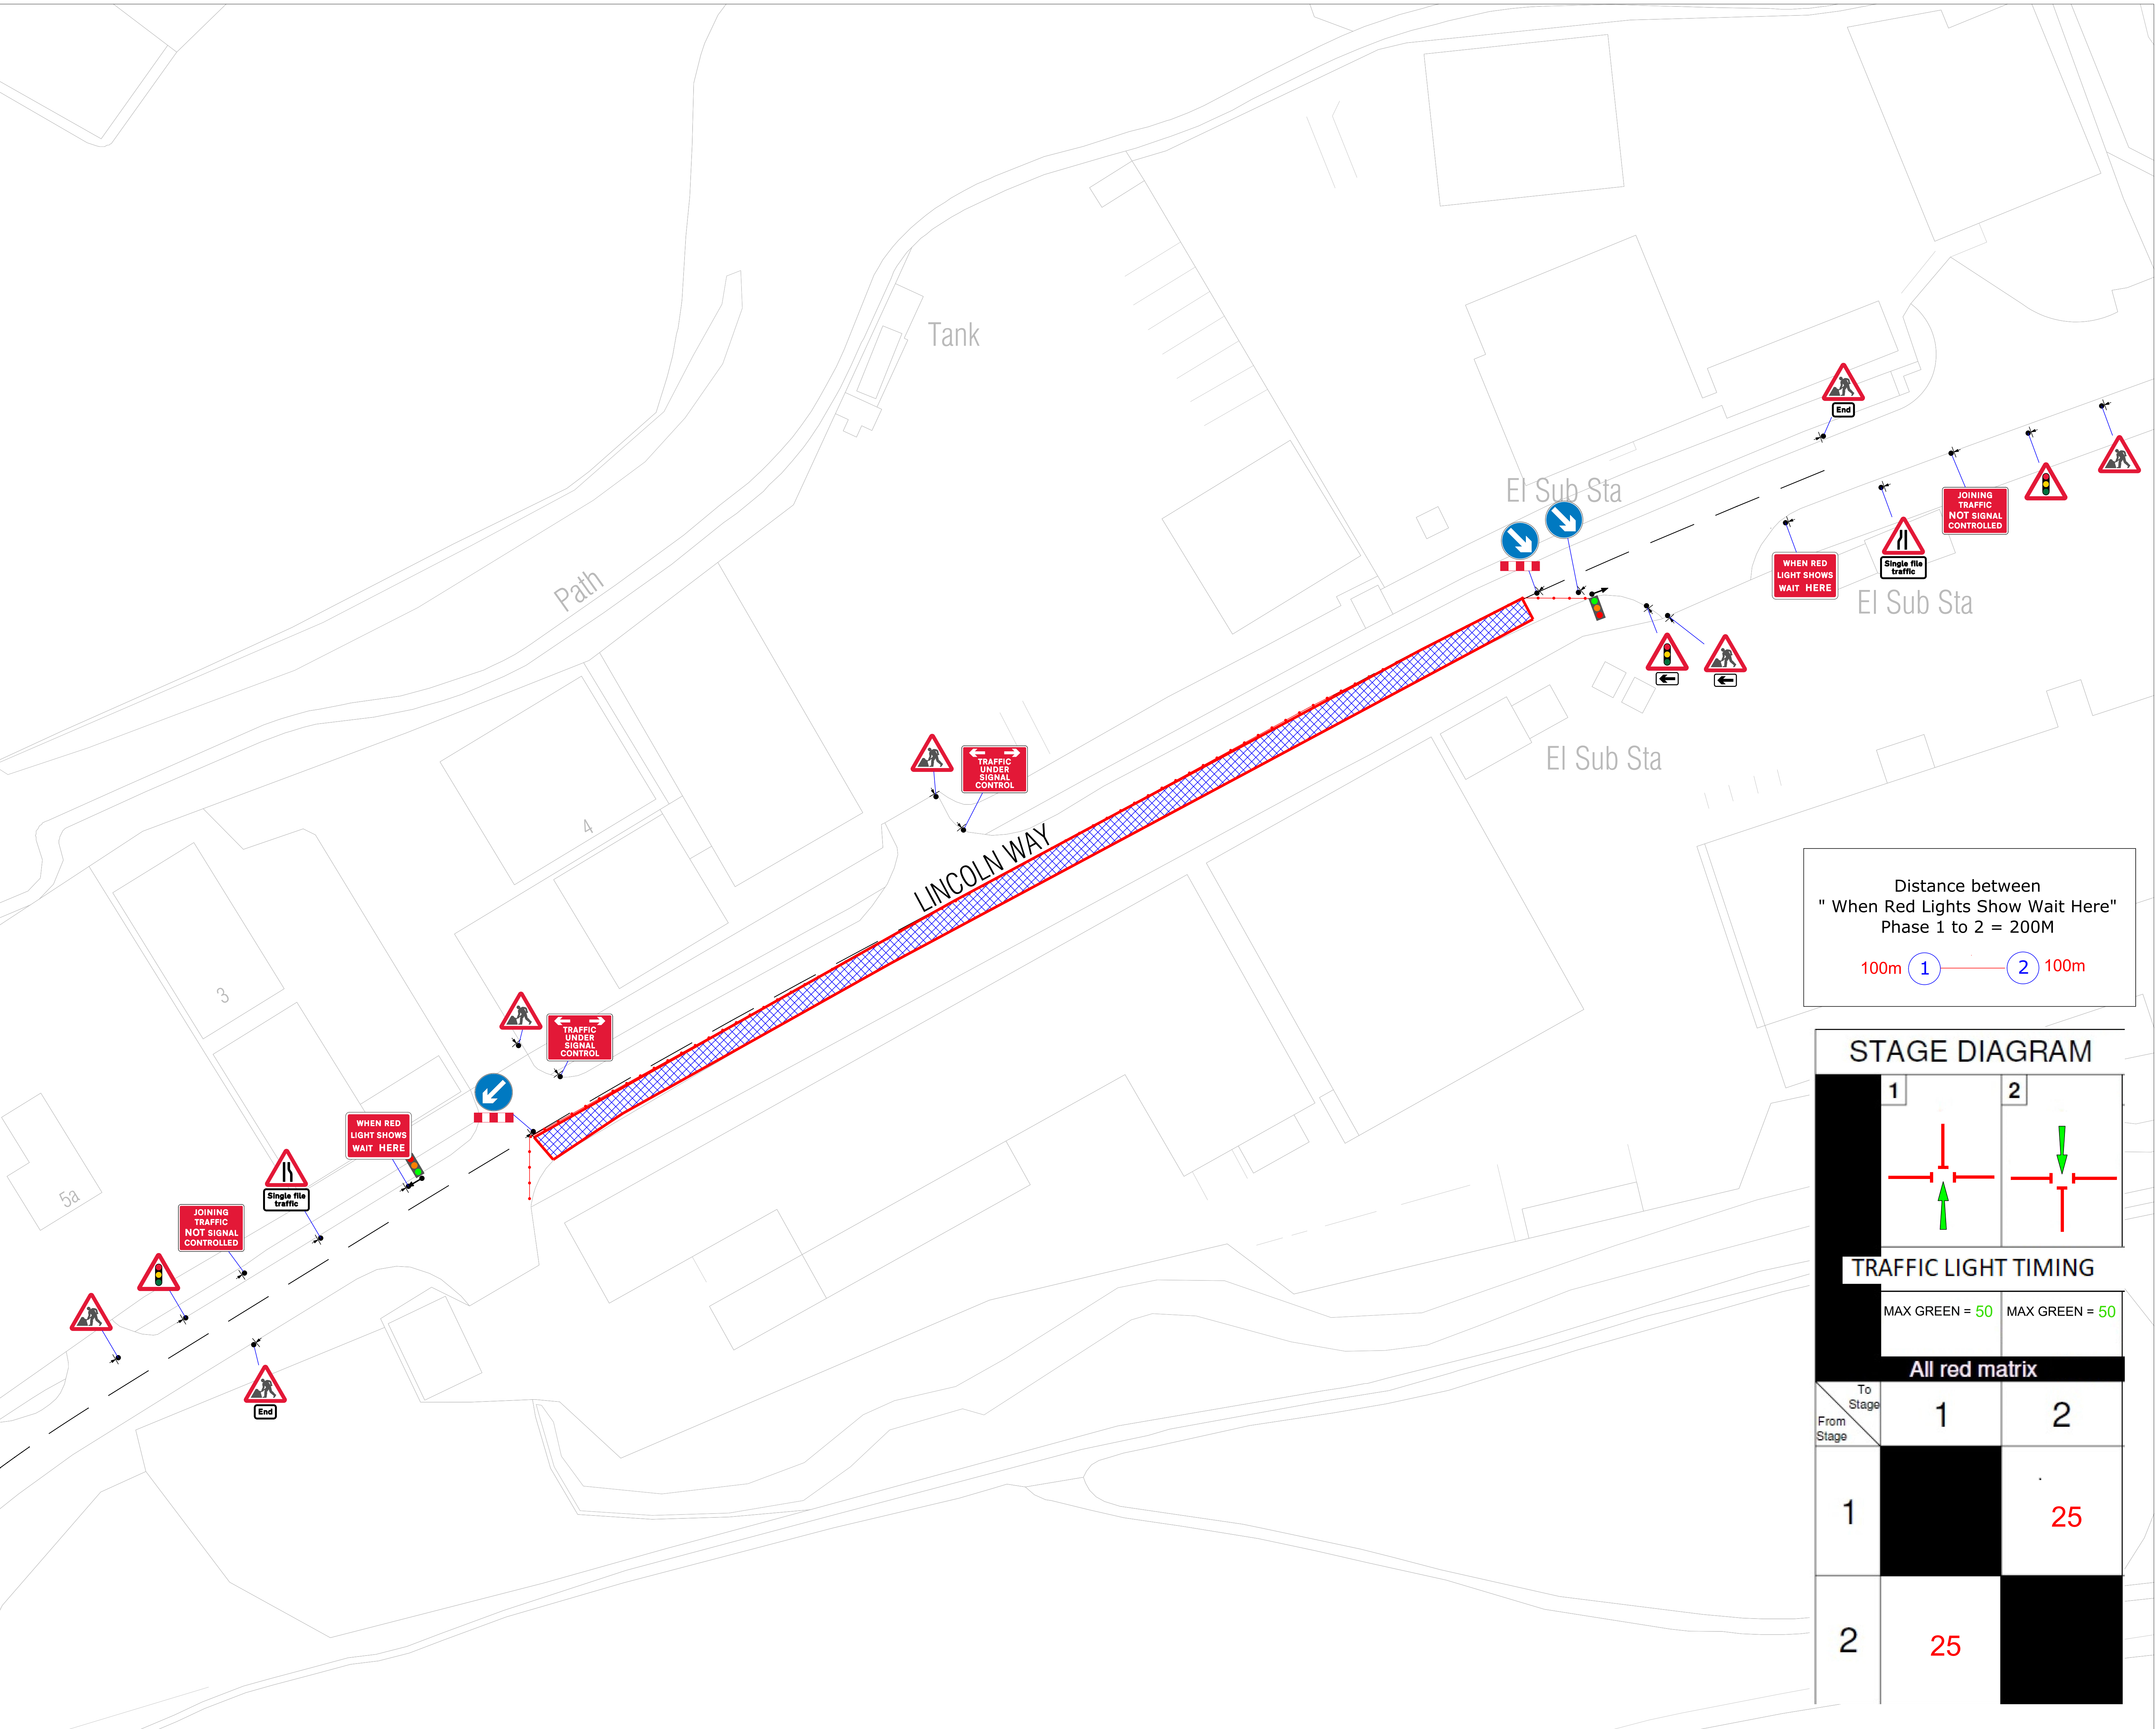
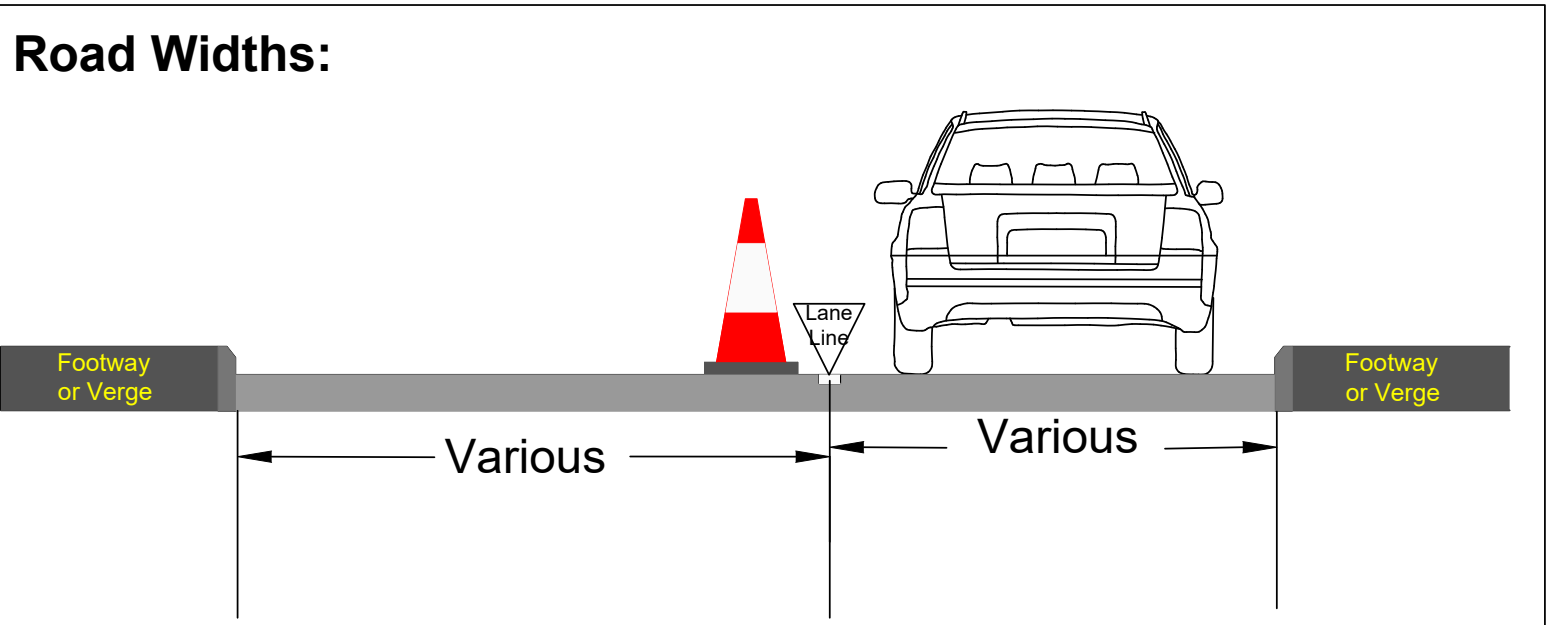
S

Permanent speed limit 30mph or less
Sideways safety zone 0.5m
Longways safety zone 0.5m
(Dimensions are minima)




OS COORDINATE: 375406.17 , 442555.53
OS GRID REF: SD7540642555
OSGB36 Lat/Lon : N: 53.878408° E: -2.374142°
WSG84 [GPS] Lat/Lon : N: 53.878608° E: -2.375581°
NEAREST POST CODE : BB7 1QS





LIGHTS NEED TO BE
MANNED DUE TO HGV
TRAFFIC



Distance between
" When Red Lights Show Wait Here"
Phase 1 to 2 = 200M

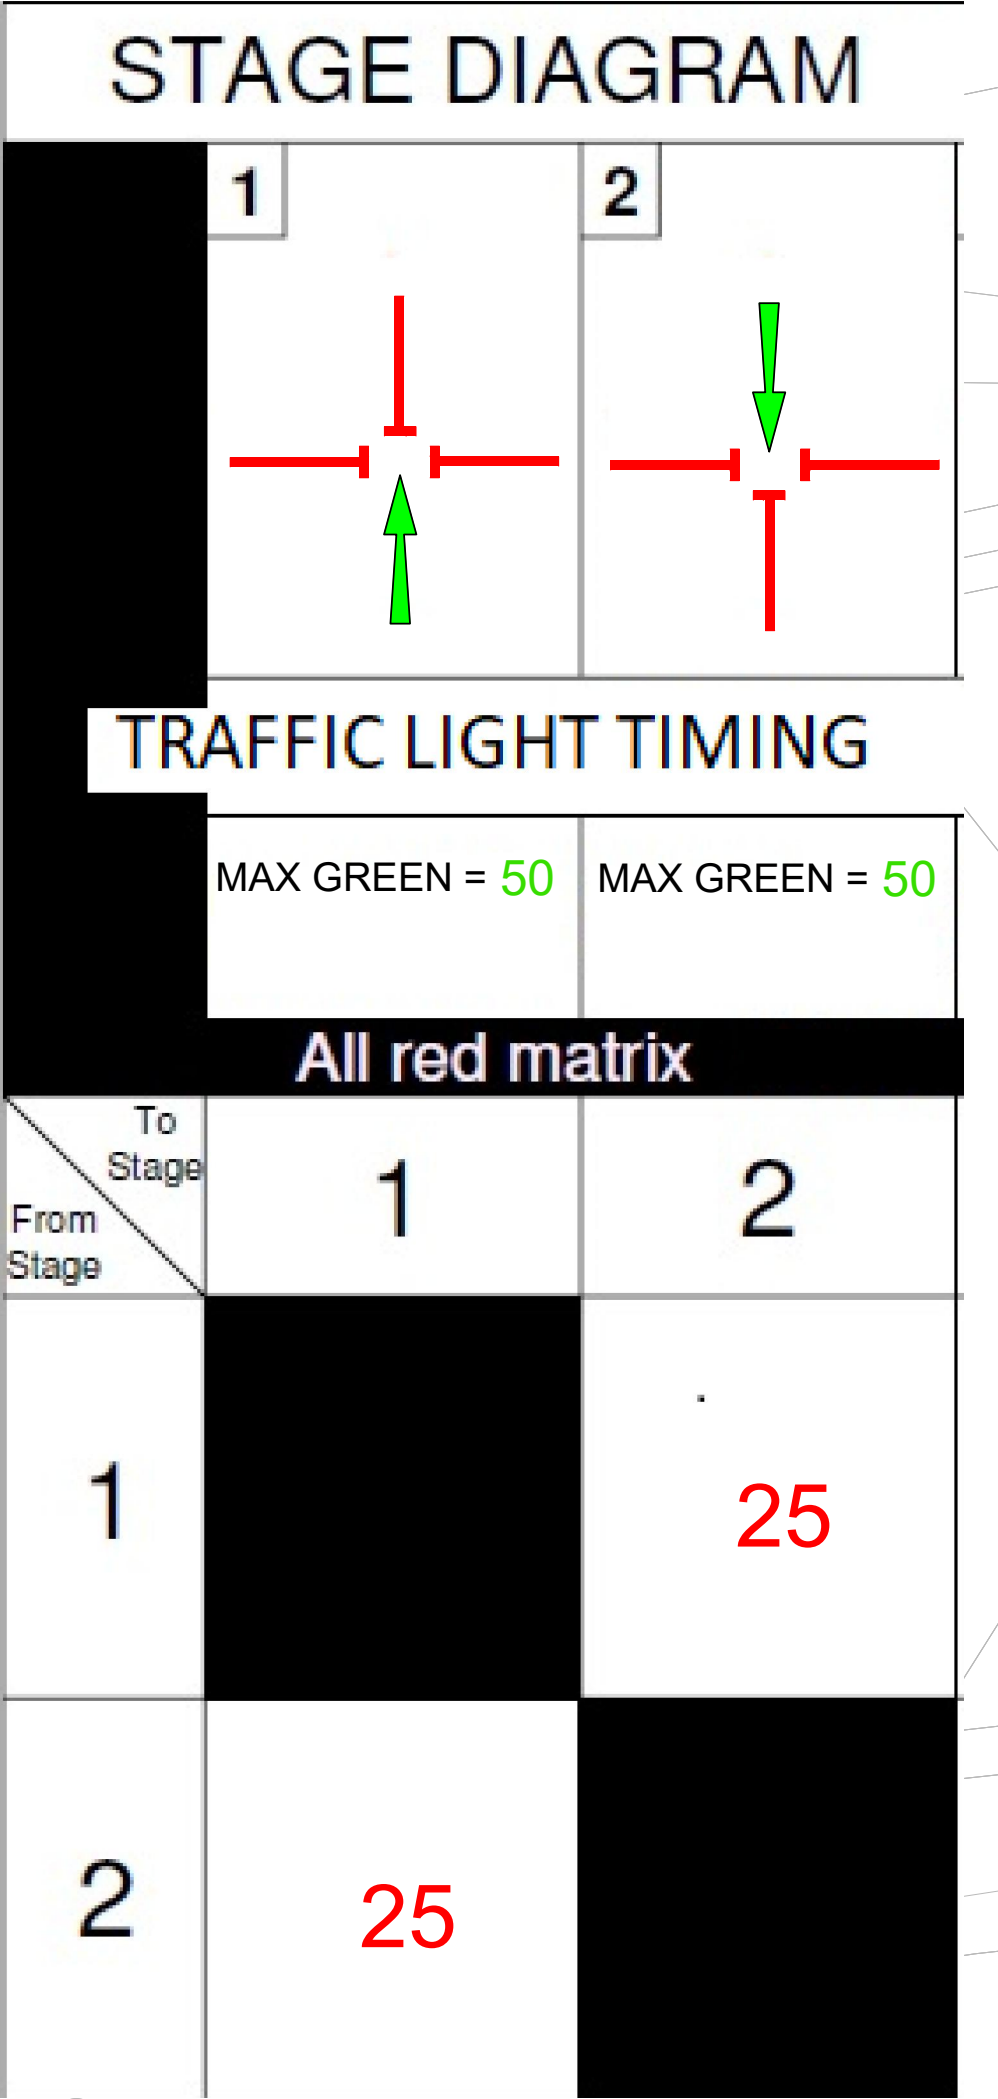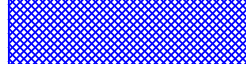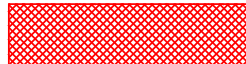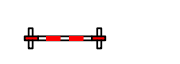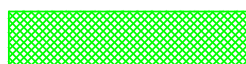100m 1 2 100m



KEY:			
	WORK SPACE		CONE
	WORK AREA		PED BARRIER
	SPOIL AREA		NO PARKING CONE
			Bus stop suspension
			Parking Bay suspension

DETAILS OF THE ROAD	
Lincoln Way	
XXXXXXXXXXXXXXXXXXXX	

Drawn By	A.Wagjiani
Drawing No.	PMTD100262
Approved By	TBC
Date Drawn	25/08/2020

Traffic Management
STREET ADDRESS

TRAFFIC LIGHTS
Lincoln Way, Salthill Industrial Estate, Clitheroe, Ribbles Valley, Lancashire, North West England, England, BB7 1QD 53.8788125 , -2.3755252