


NOTES  
THIS DRAWING IS TO BE READ IN CONJUNCTION WITH ALL OTHER DRAWINGS FOR THIS PROJECT. ALL LEVELS AND DIMENSIONS ARE TO BE CHECKED ON SITE BY THE CONTRACTOR, PRIOR TO PLACING ORDERS OR COMMENCING ANY OF THE RELEVANT WORKS. ALL DIMENSIONS ARE IN MILLIMETRES UNLESS STATED OTHERWISE. ANY DISCREPANCIES BETWEEN THE INFORMATION SHOWN ON THE PLAN AND THAT FOUND ON SITE ARE TO BE REPORTED TO THE DESIGNER IMMEDIATELY.



FRONT

SIDE

REAR

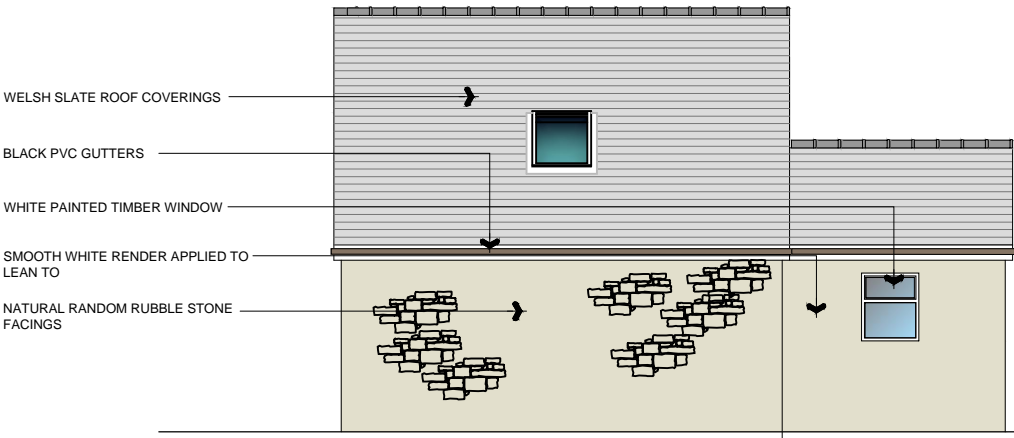

SIDE

Rev.	Date	Description
------	------	-------------

**A.L.H. Design Services**  
Barley Cottage, Brewery Street, Longridge, Lancs  
PR3 3NB, Tel & Fax : (01772) 785719

Client

Mrs M Gee,  
Bashall Farm,  
Hothersall Lane,  
Hothersall  
Nr Preston, Lancs, PR3 2XB

Job/Scheme Title

ALTERATIONS TO GARAGE TO  
FORM OFFICE SPACE AND  
INCREASE ROOF HEIGHT

Drawing Title

PROPOSED FLOOR PLANS

Job/Scheme Number		Drawing Number	
0608/93		Drawing No 11	
Scale	Date	Drawn	Checked
1/100th	Apr 21	a.t.l-h.	