


NOTES
THIS DRAWING IS TO BE READ IN CONJUNCTION WITH ALL OTHER DRAWINGS FOR THIS PROJECT.
ALL LEVELS AND DIMENSIONS ARE TO BE CHECKED ON SITE BY THE CONTRACTOR, PRIOR TO
PLACING ORDERS OR COMMENCING ANY OF THE RELEVANT WORKS.
ALL DIMENSIONS ARE IN MILLIMETRES UNLESS STATED OTHERWISE.
ANY DISCREPANCIES BETWEEN THE INFORMATION SHOWN ON THE PLAN AND THAT FOUND ON
SITE ARE TO BE REPORTED TO THE DESIGNER IMMEDIATELY.

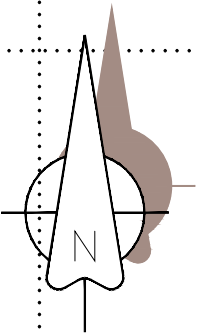

BOS

A 22.04.21 street/lane added for planner

Rev.	Date	Description
------	------	-------------

A.L.H. Design Services

Barley Cottage, Brewery Street, Longridge, Lancs
PR3 3NB, Tel & Fax : (01772) 785719

Client:

Mrs M Gee,
Bashall Farm,
Hothersall Lane,
Hothersall
Nr Preston, Lancs, PR3 2XB

Job/Scheme Title

ALTERATIONS TO GARAGE TO
FORM OFFICE SPACE AND
INCREASE ROOF HEIGHT

Drafting Title

PROPOSED SITE PLAN

Job/Scheme Number	Drafting Number
-------------------	-----------------

0608193	Drawing No 06 A
---------	-----------------

Scale	Date	Drawn	Checked
-------	------	-------	---------

1/200th	Apr 21	a.t.l-h.	
---------	--------	----------	--