
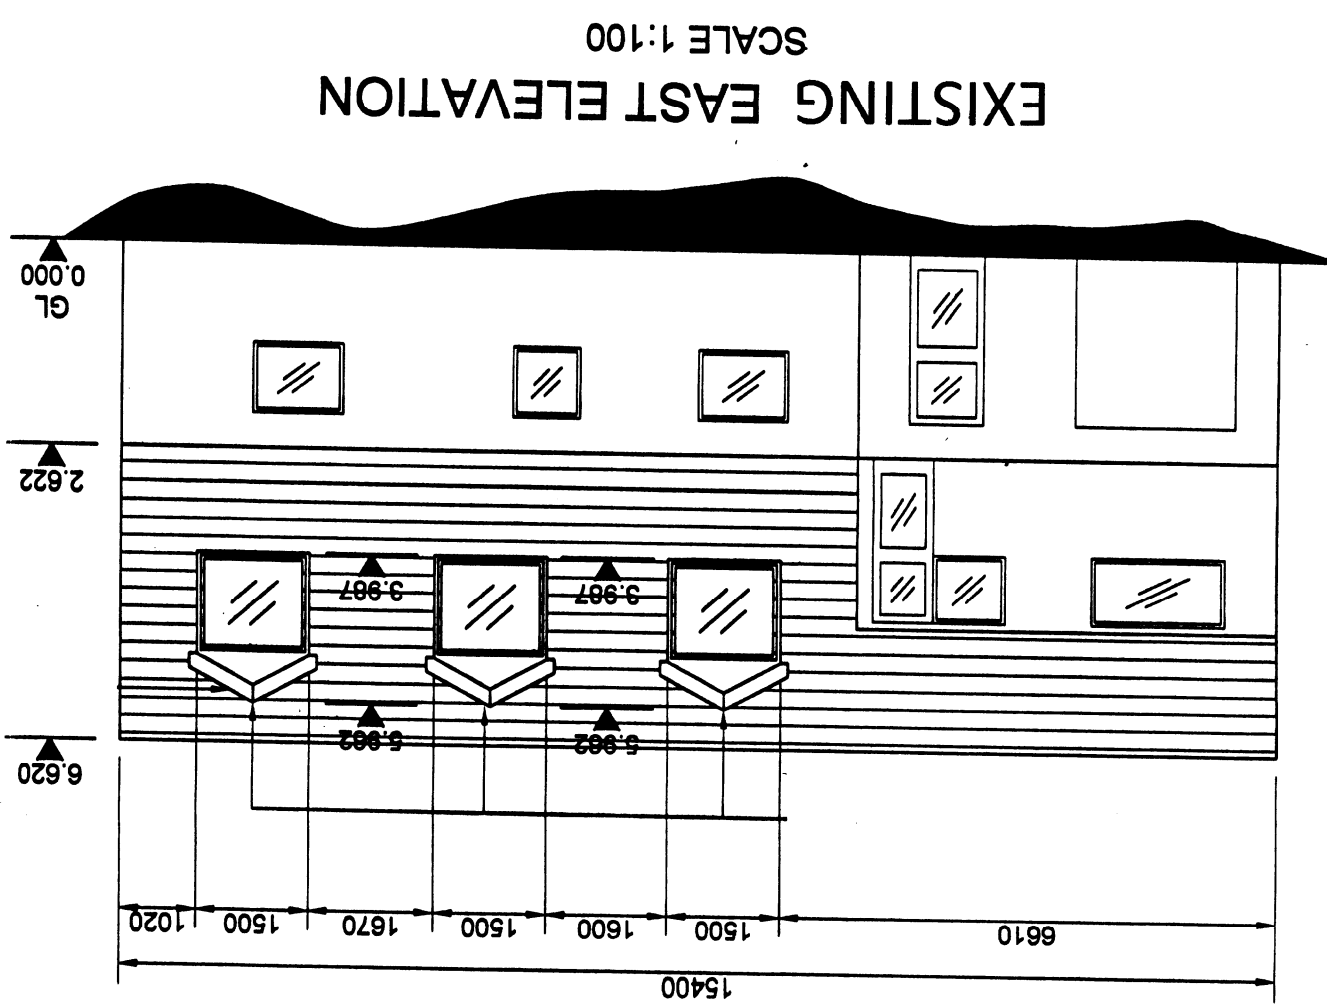
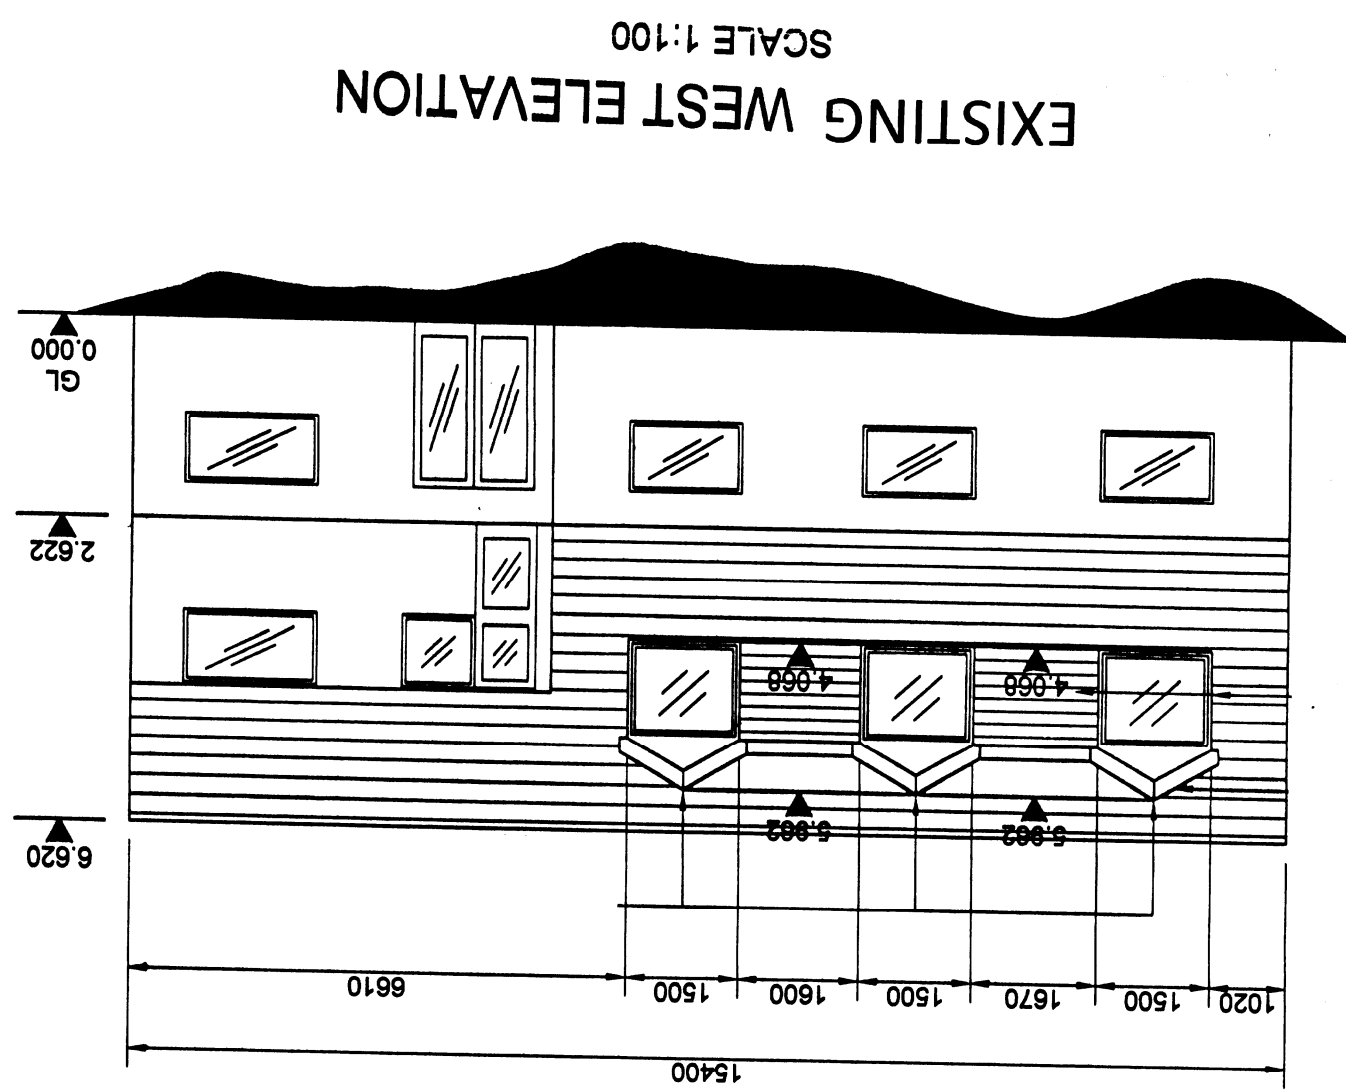
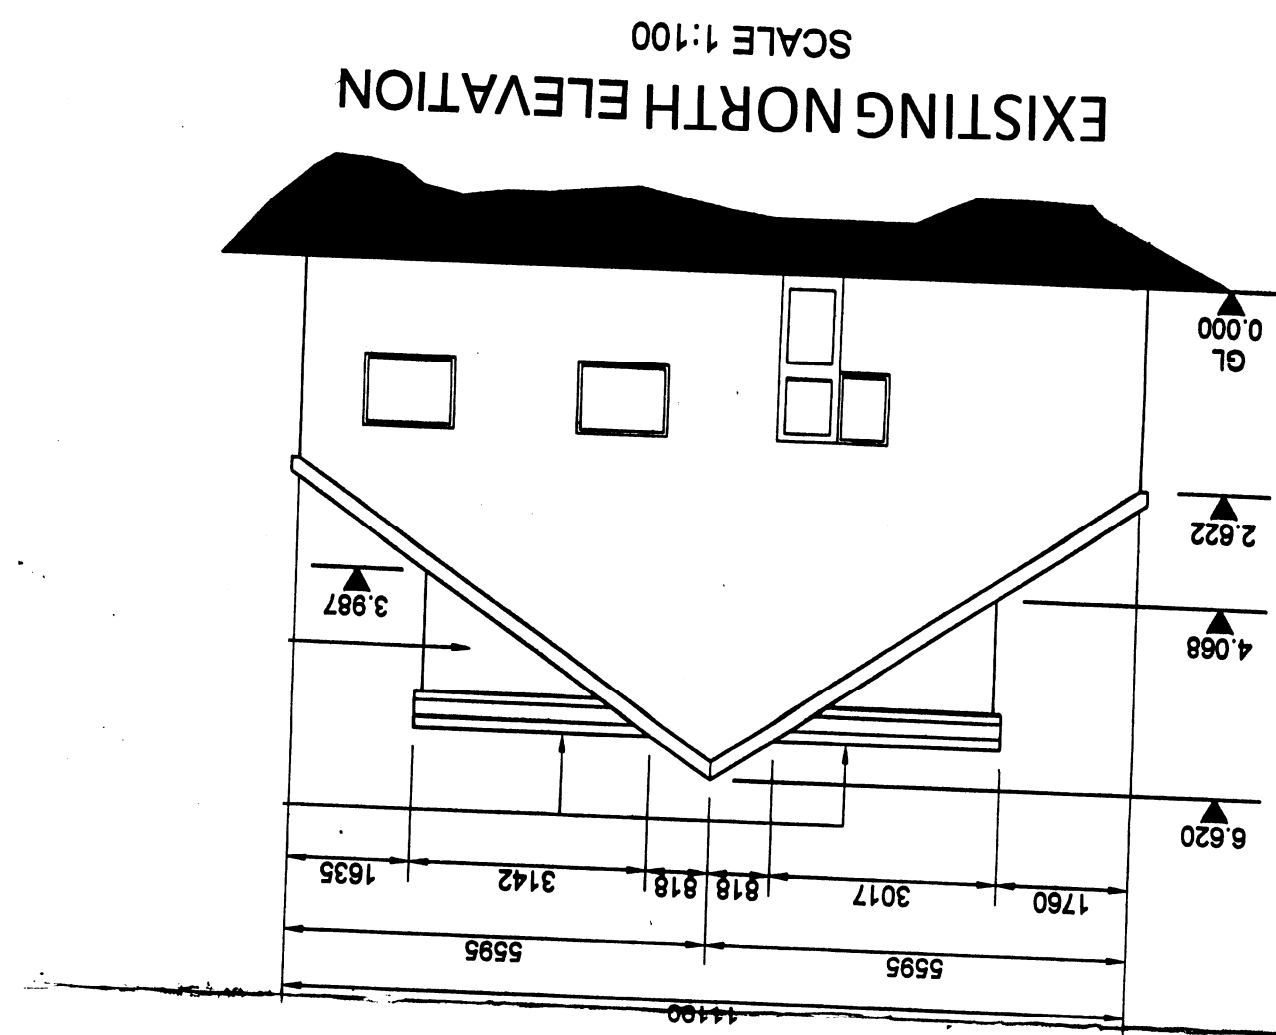
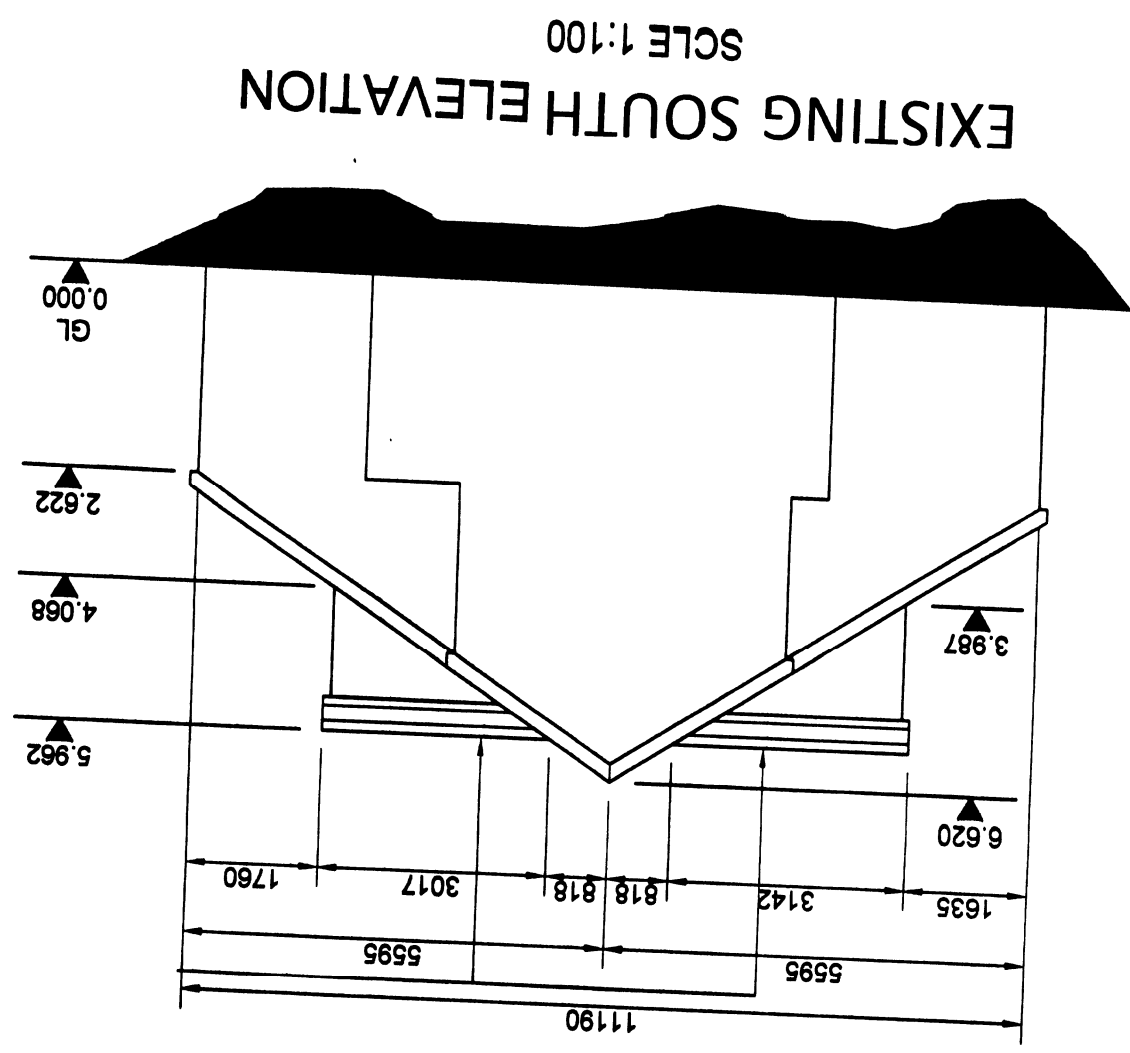
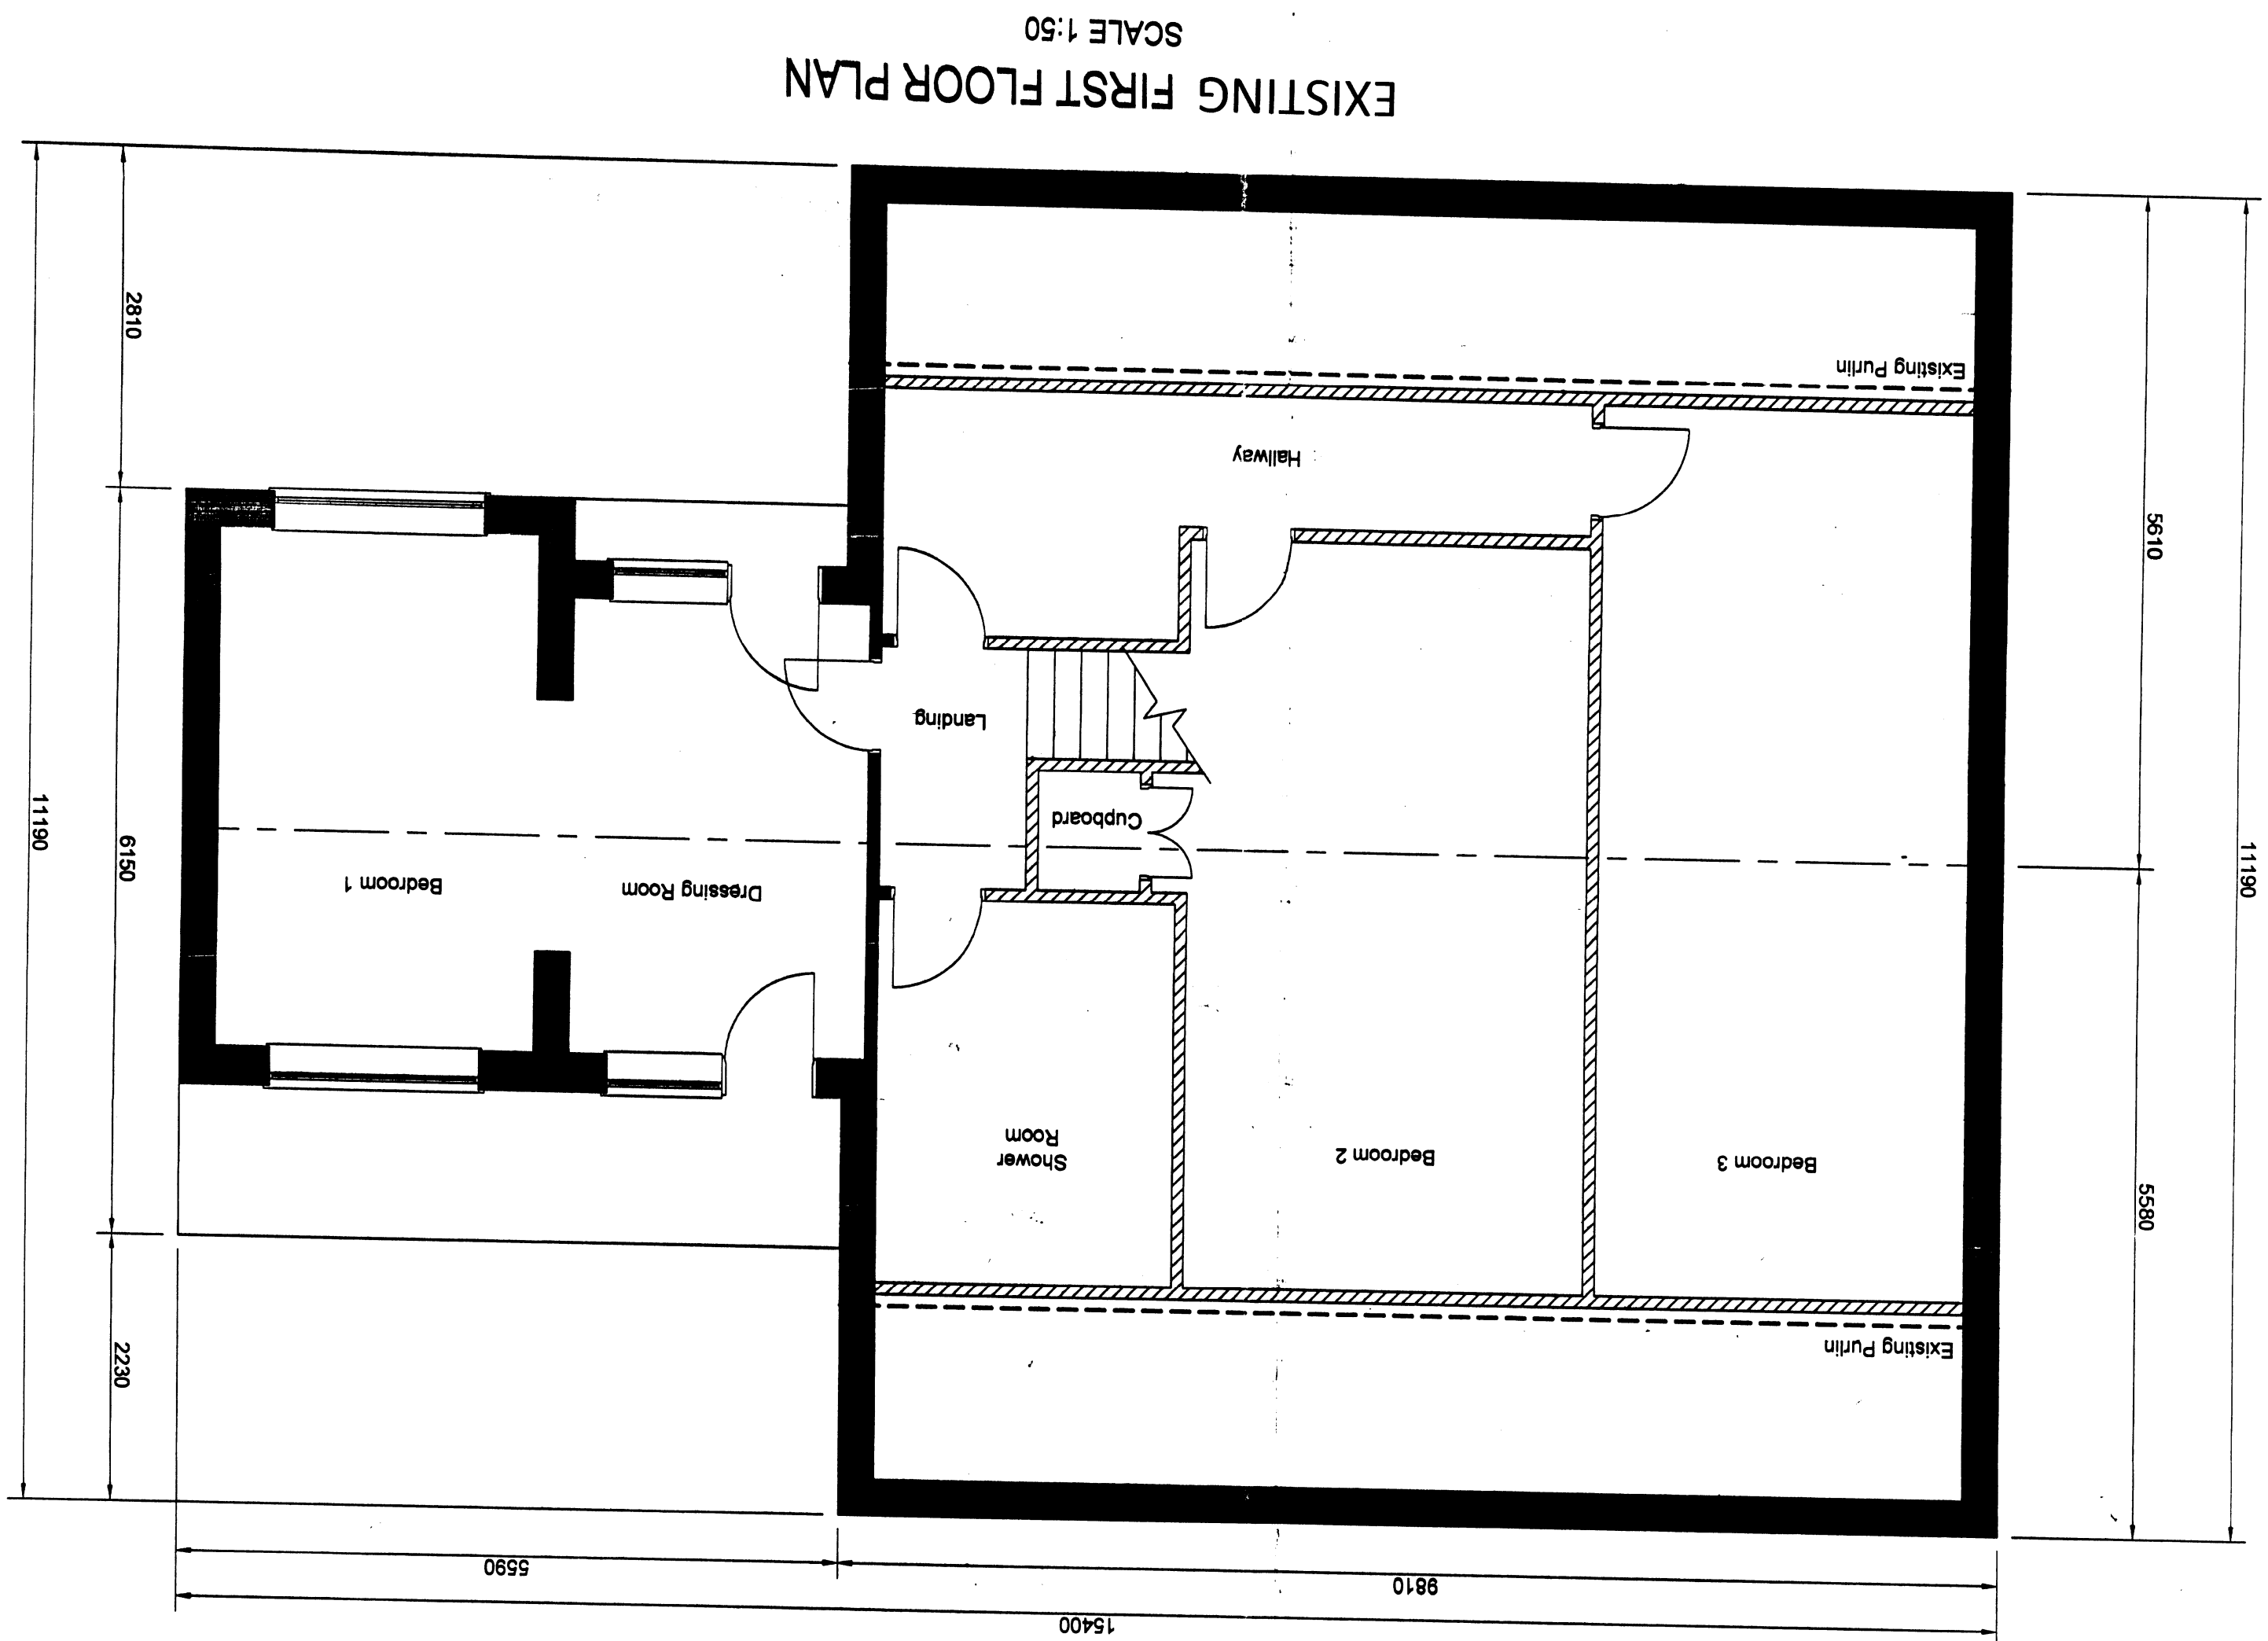


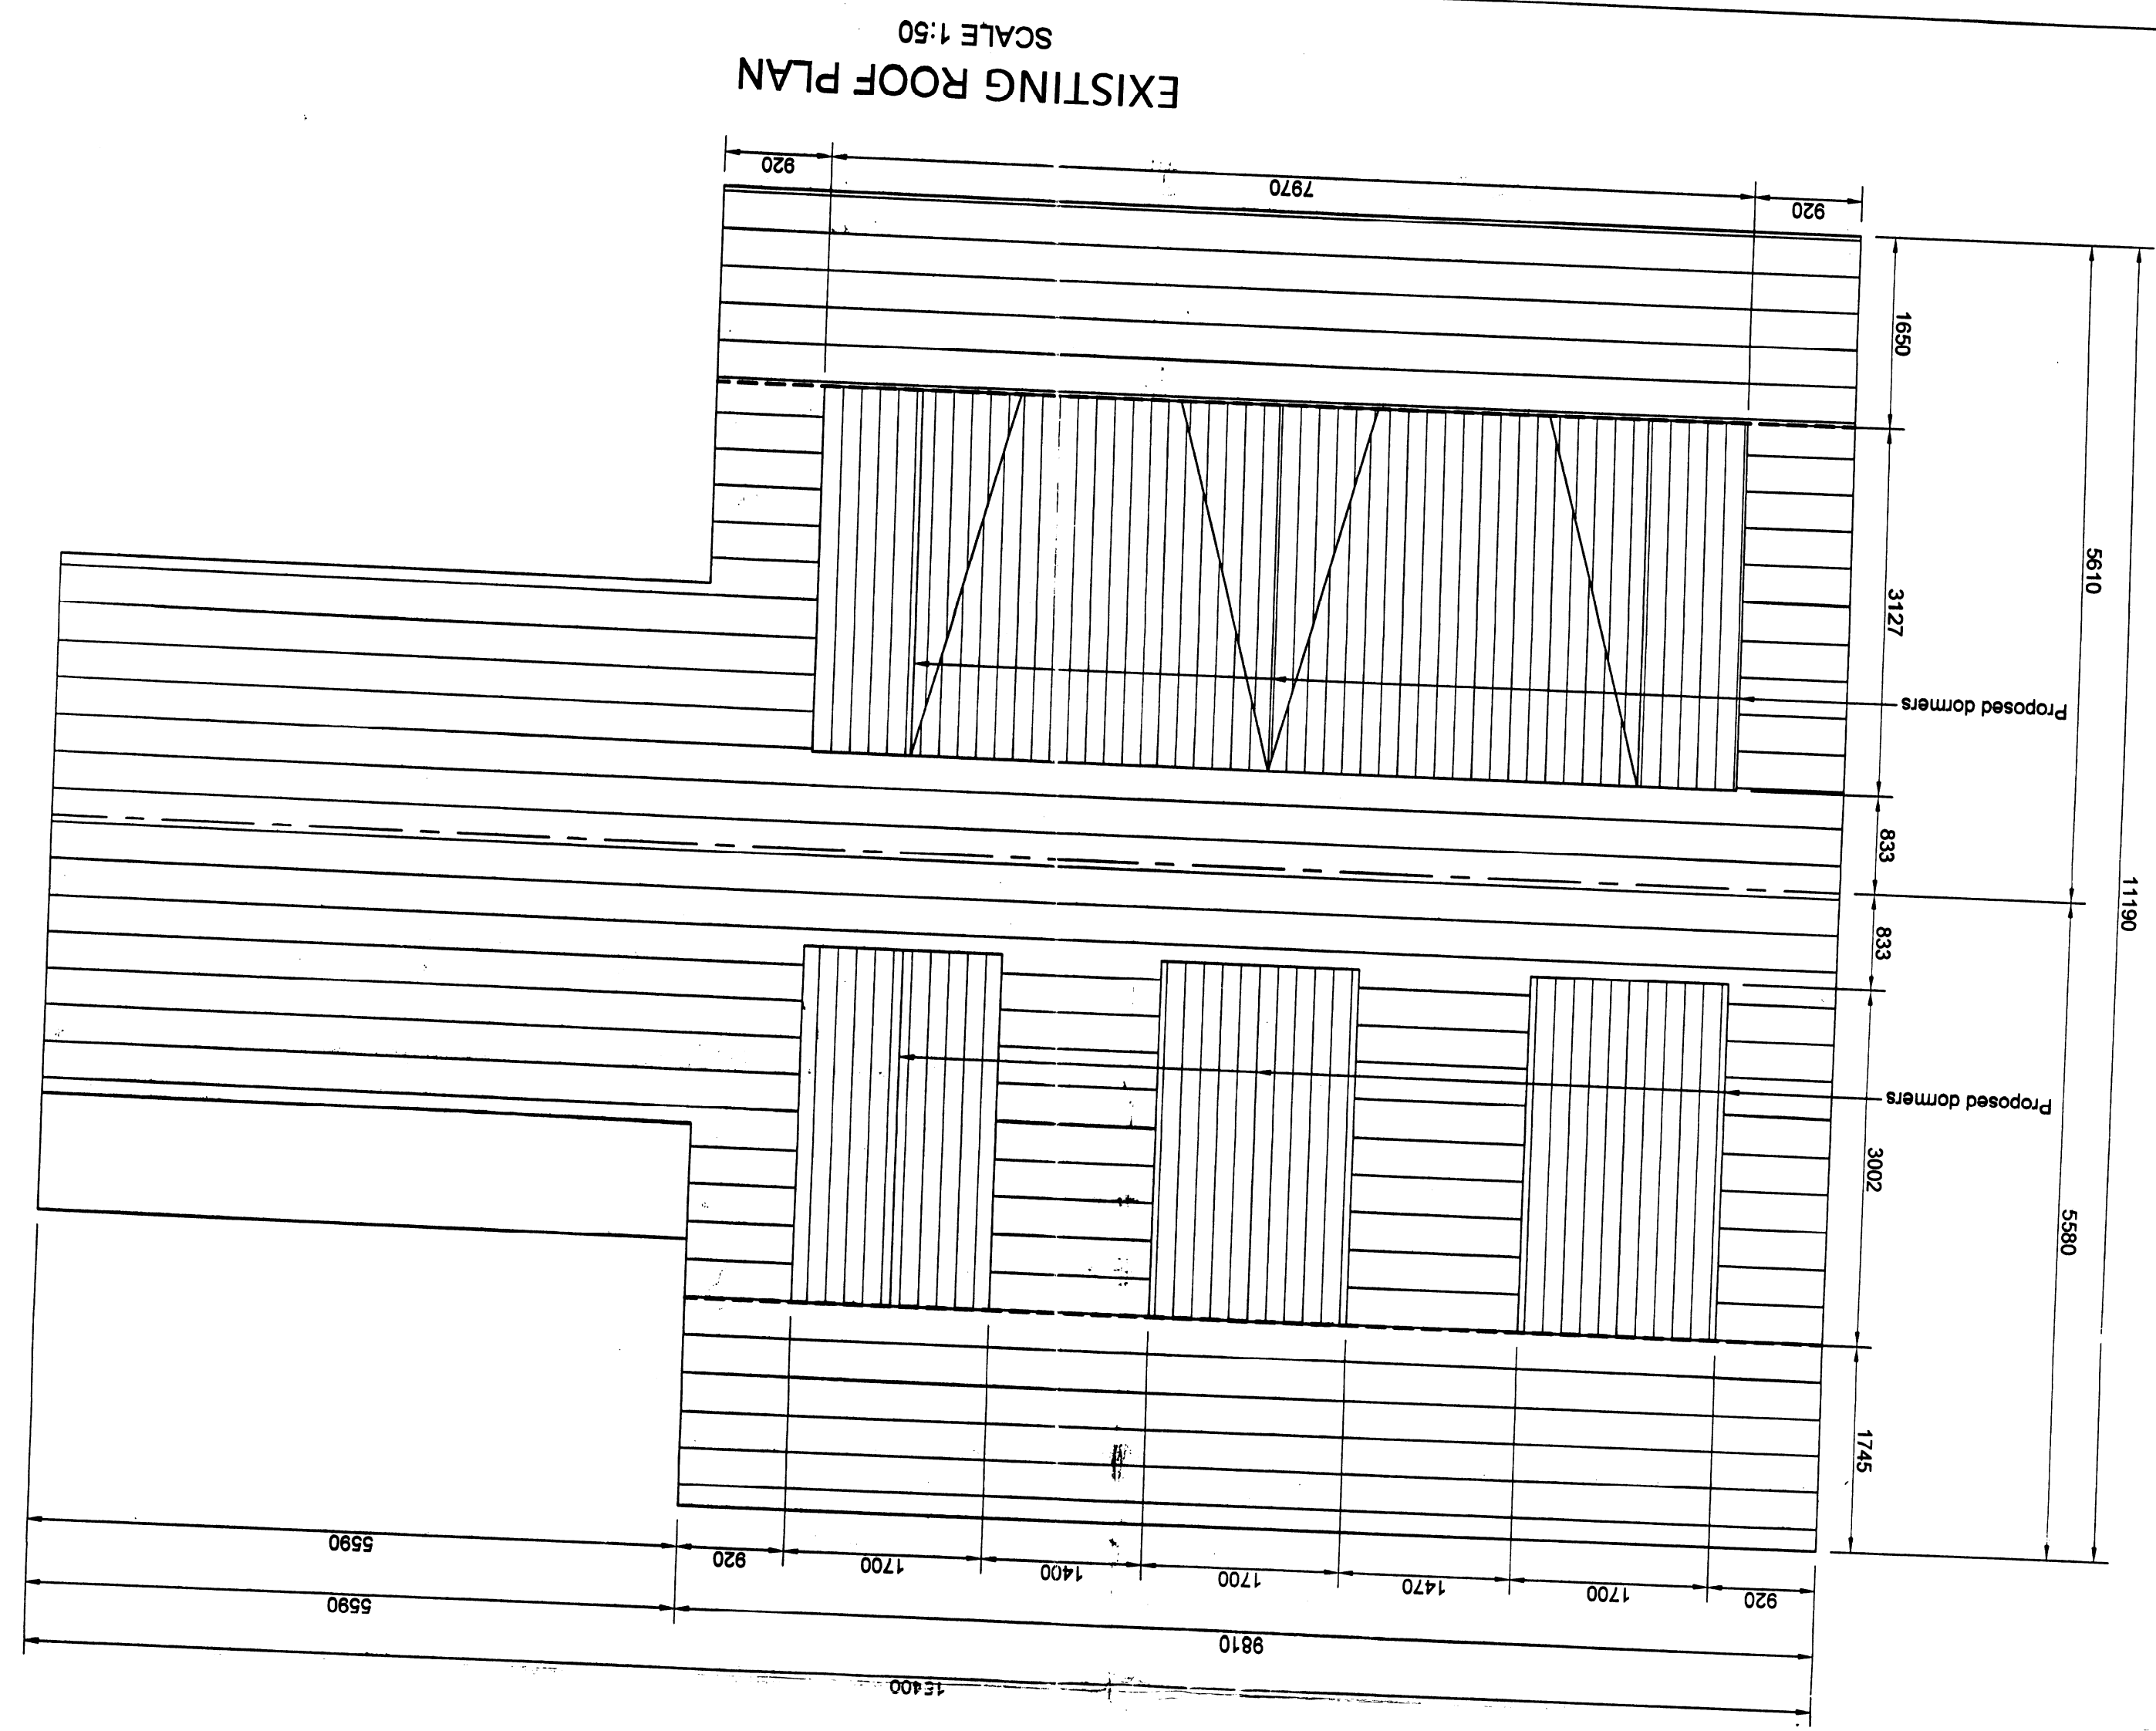

Joanne & Phil Armstrong
3 Ridge Court
Longridge
Preston
PR3 3RZ
GRID REF: 361180E 437743N