




Existing Side Elevation

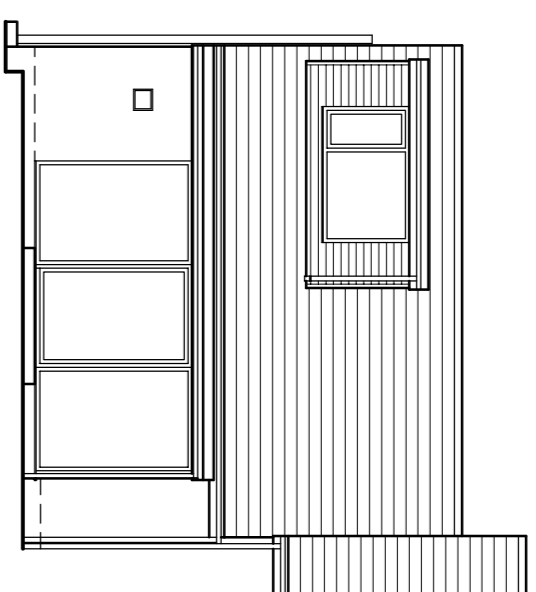


Existing Front Elevation

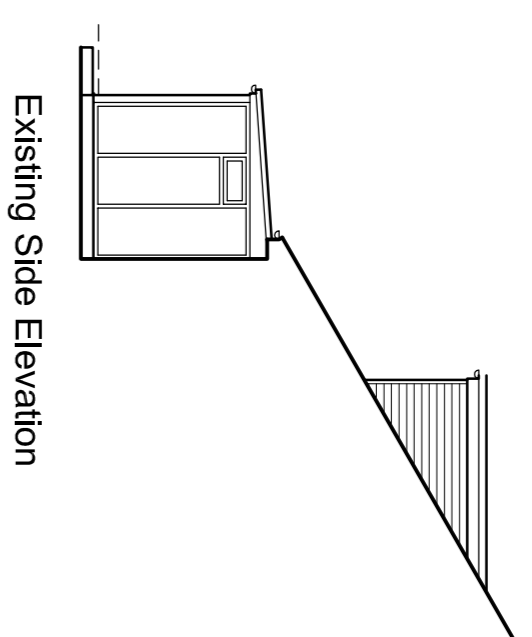


Existing Side Elevation

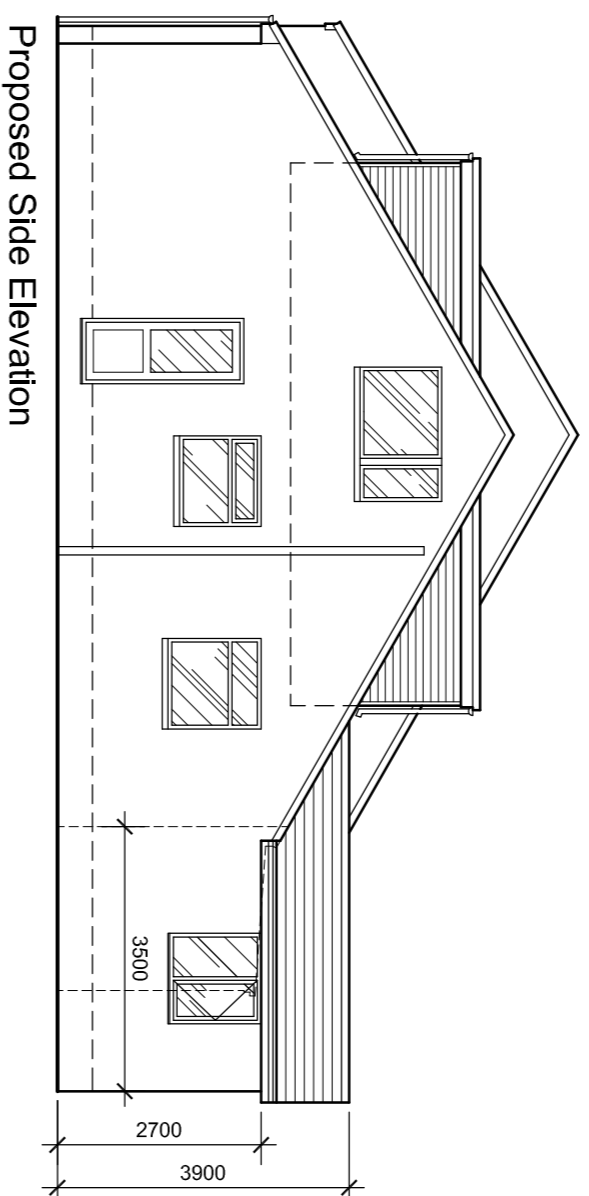



Proposed Side Elevation

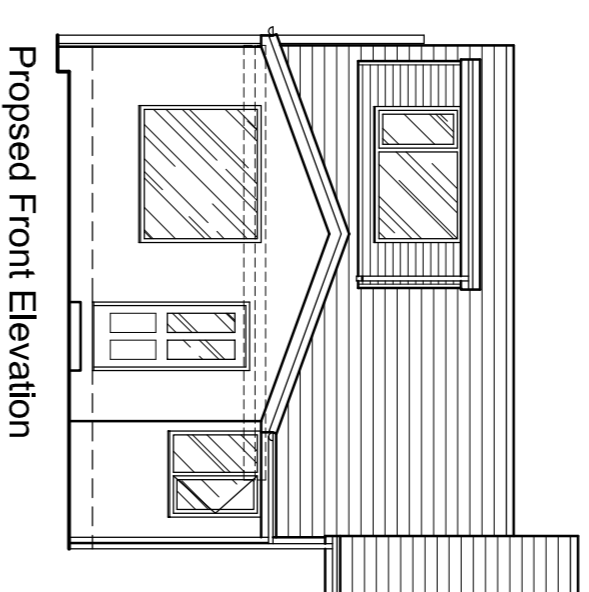


Proposed Front Elevation

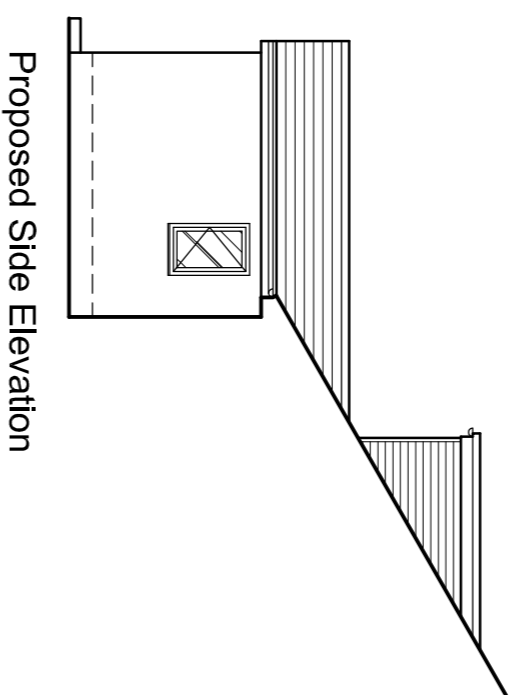


Proposed Side Elevation

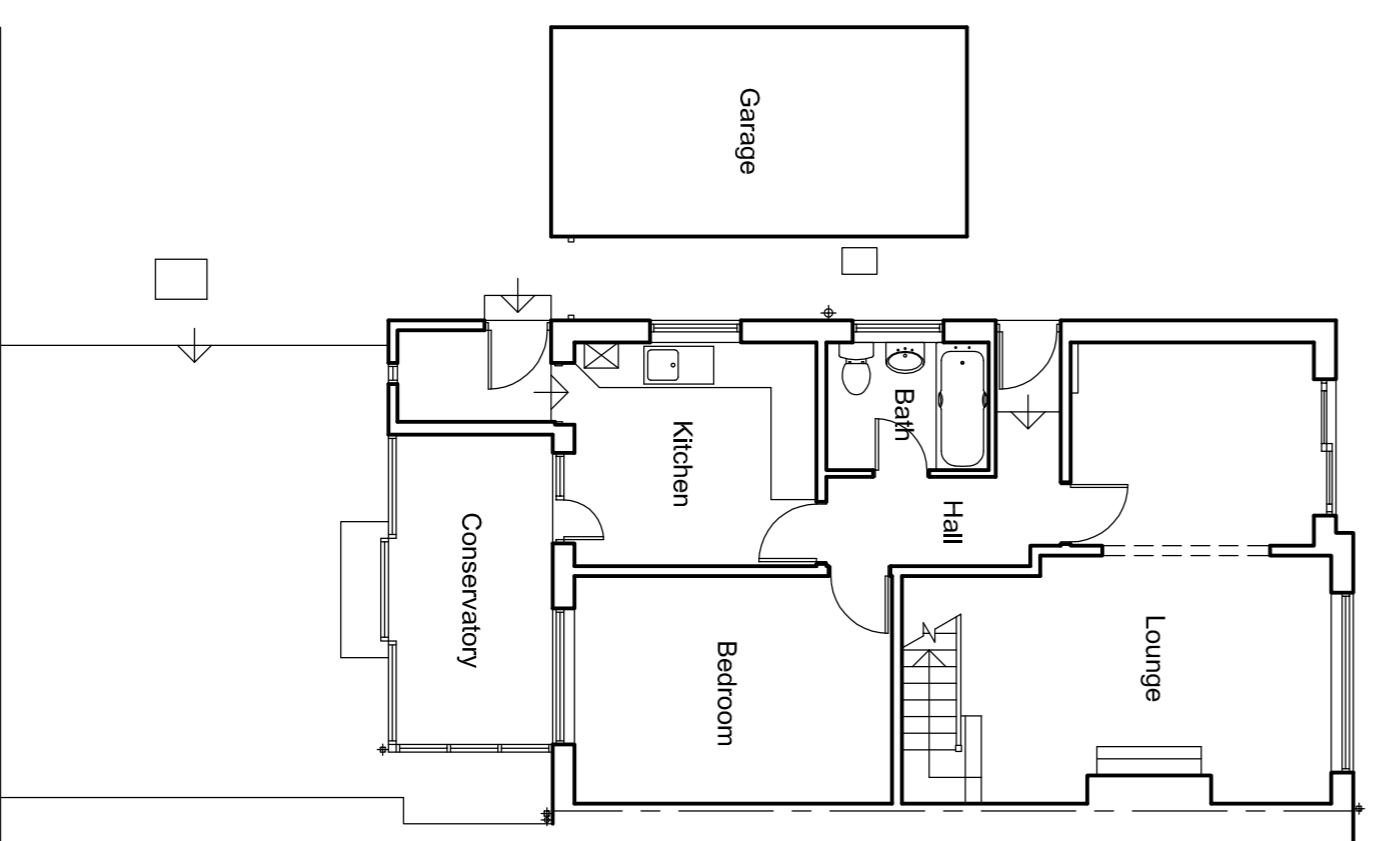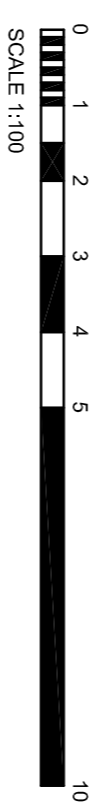

Existing Ground Floor Plan

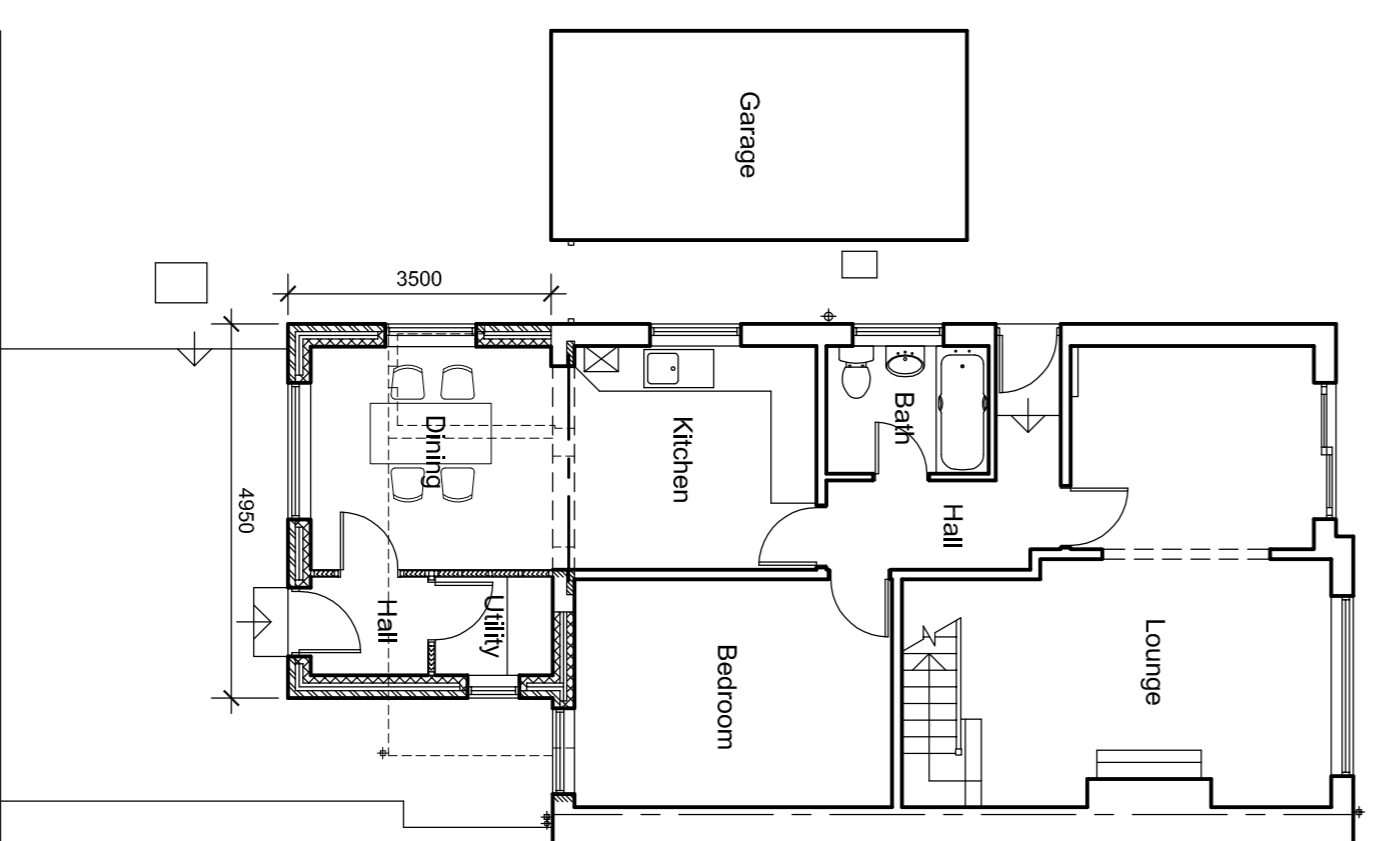

Proposed Ground Floor Plan

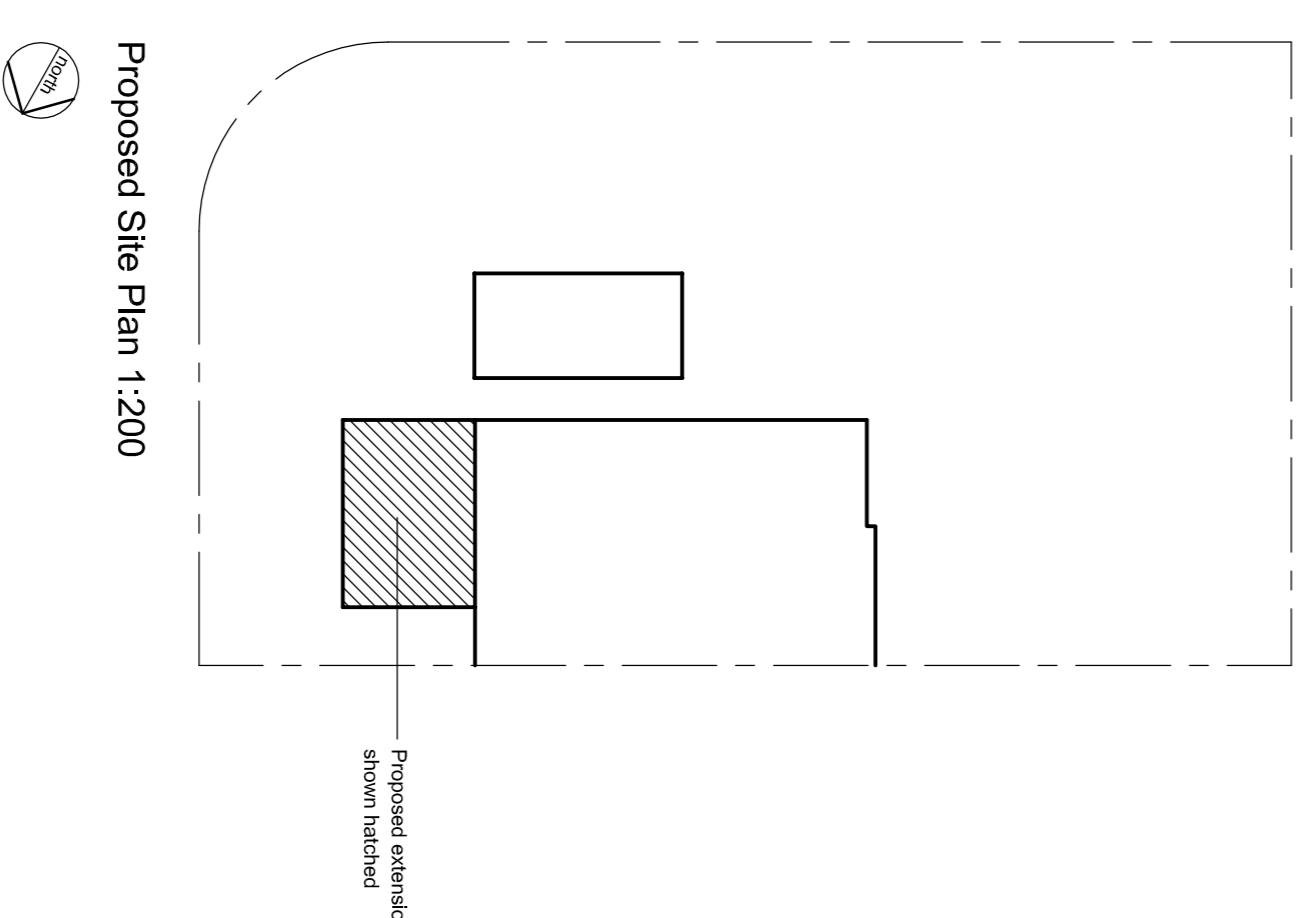

Proposed Site Plan 1:200

F		
E		
D		
C		
B		
A	Dimensions added for planning	04/21

**DAVID HAWORTH**  
ARCHITECTURAL DESIGN

www.davidhaworthdesign.co.uk  
tel. 07976 206533 email: info@davidhaworthdesign.co.uk

client  
**Mrs. C. Aro**

project  
**2 Eightacre Avenue**  
**Sabden**

drawing  
**Proposed Extension**

drawn	date	scale
d.h.	04/21	1:100
dxg no.		revision
<b>1424/01</b>		<b>A</b>