


This drawing is to be read in conjunction with all relevant Architect, consultants' and specialist drawings and specifications. The Architect is to be notified of any discrepancies before proceeding. Do not scale from this drawing. All dimensions and levels are to be checked on site. This drawing is subject to copyright. All work carried out before Planning and Building Permission has been granted is at the contractor's risk.

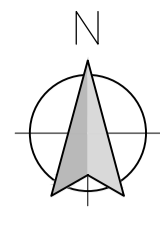

**LANDSCAPING KEY**

- GRASS
- TARMACADAM
- GRAVEL



Proposed Stone Wall to perimeter of new caravan pitches and glamping pods

Existing Stone Wall

Vehicular maneuver area

Proposed 3 No. Caravan Pitches

3.4 x 2.5m Glamping Pod

4.8 x 2.4m Vehicular Parking Space

Existing Stone Wall

Existing Caravan Pitches

Existing Timber Fence Line

Existing Timber Fence Line

Existing Gate

Existing Gate

Existing Stone Wall

3.4 x 2.5m Glamping Pod

3.4 x 2.5m Glamping Pod

Existing Caravan Pitches/Hardstanding

2 No. (4.8 x 2.4m) Vehicular Parking Spaces For Glamping Pod Occupants

Proposed Toilet and Welfare facilities

Existing Gate

B	PRG	Revised following planning officer consultation	25.04.2021
A	PRG	Revised following client consultation	18.02.2021
no.	by	revision	date

Client  
**MARL BARN CAMPSITE**

Job Title  
**Proposed toilet and welfare facilities, provision of additional caravan pitches and camping glamping pods at Marl Barn Campsite, Tosside, Skipton**

Drawing Title  
**Proposed Site Plan**

Scale	Date	Drawn
1:200 @ A1	February 2021	Paul Gudgeon

**spa**  
SUNDERLAND PEACOCK ARCHITECTS  
SUNDERLAND PEACOCK & ASSOCIATES LTD  
HAZELMERE, PRINCE ROAD, CLITHEROE  
LANCASHIRE, BB7 2AG  
T 01200 423178 F 01200 427328  
E info@sunderlandpeacock.com  
www.sunderlandpeacock.com

**6262 -02** REV B

**PROPOSED SITE PLAN**  
Scale 1:200