


# Green Edge only



Front Elevation

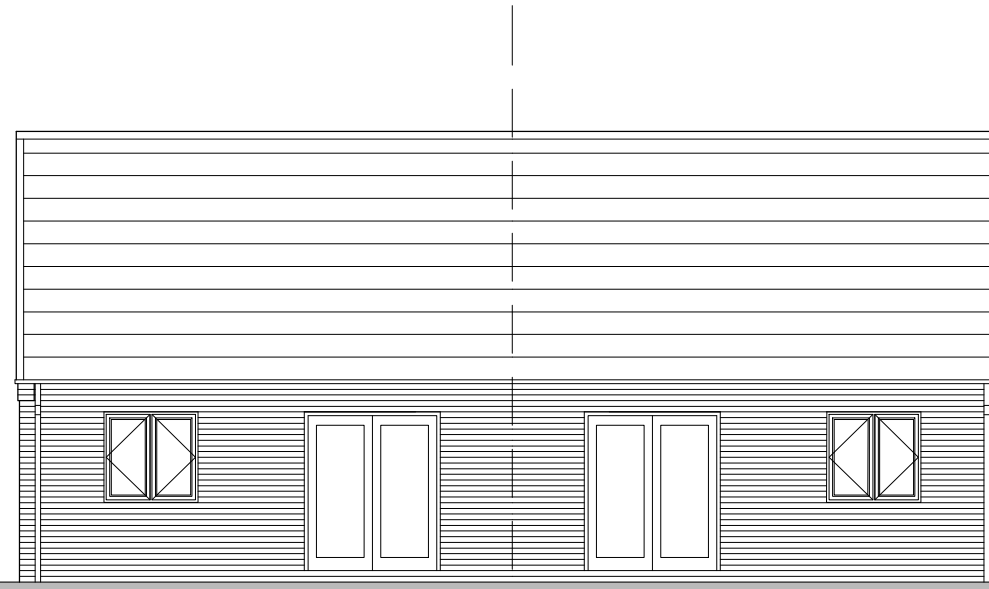


Rear Elevation


Side Elevation



Floor Plans

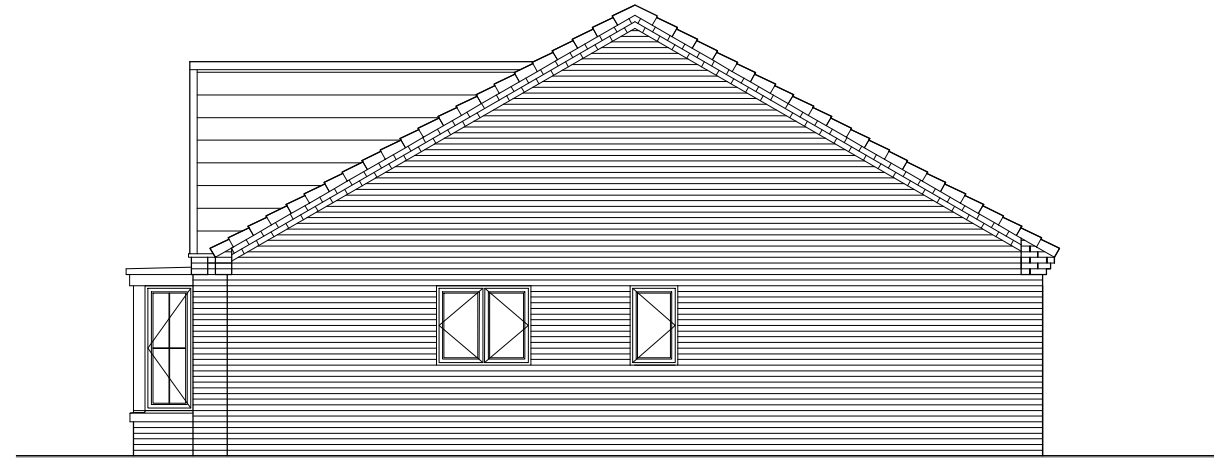


Side Elevation

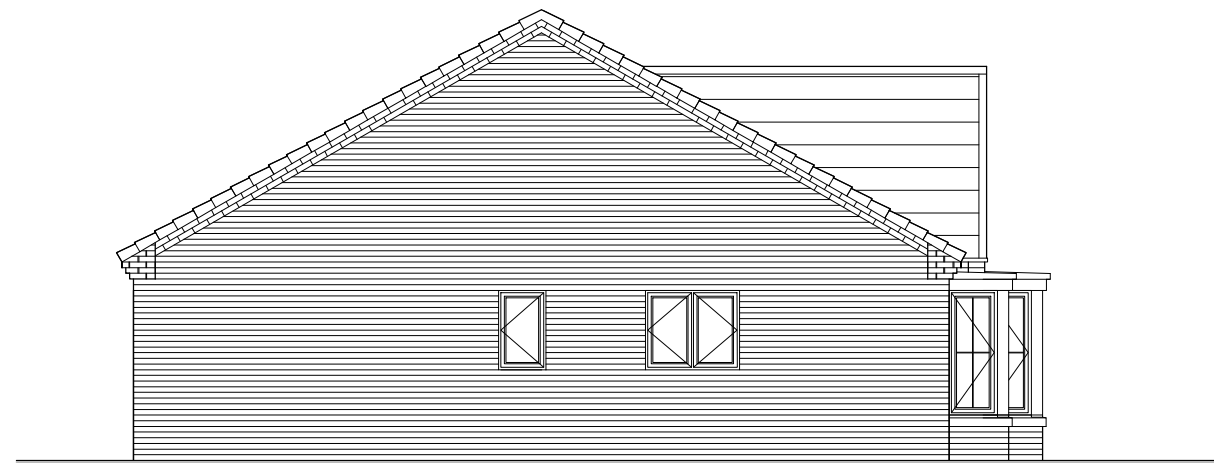

Side Elevation

1:100

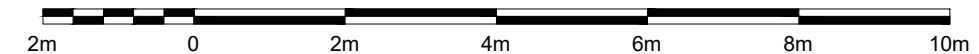

## Bungalow Type Lathom V1/V2 2B3P Semi/Det. (61.92 sqm/667 sqft)

Plans and Elevations - DWG: HT 01GE - Scale 1:100 @ A3, Date - May 2021

(64.63 sqm/696 sqft)

