



Green Edge only




Front Elevation

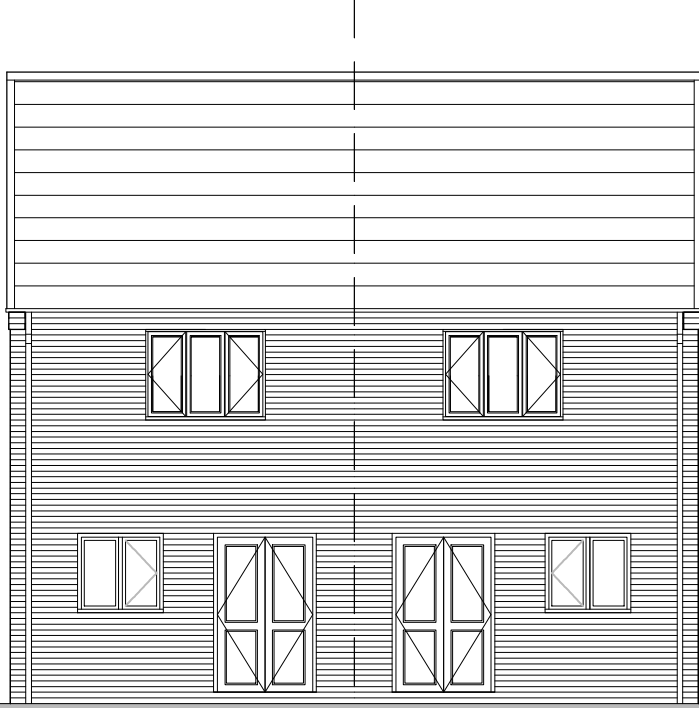


Rear Elevation

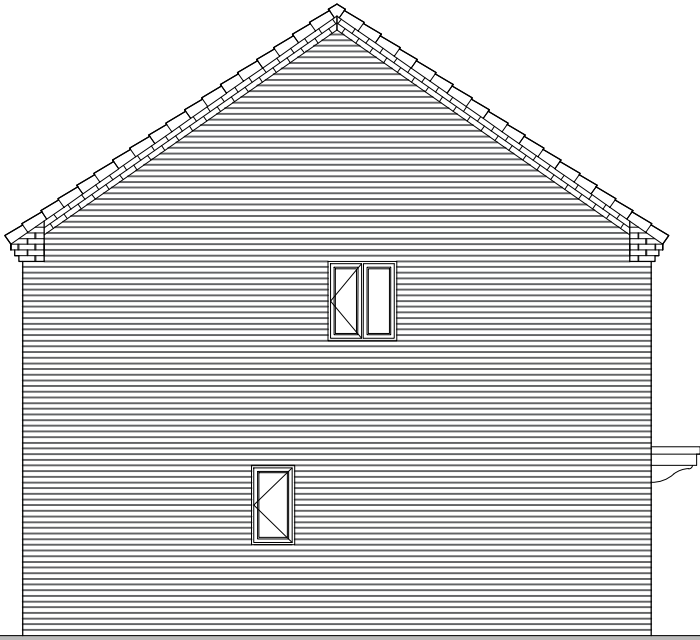


Side Elevation

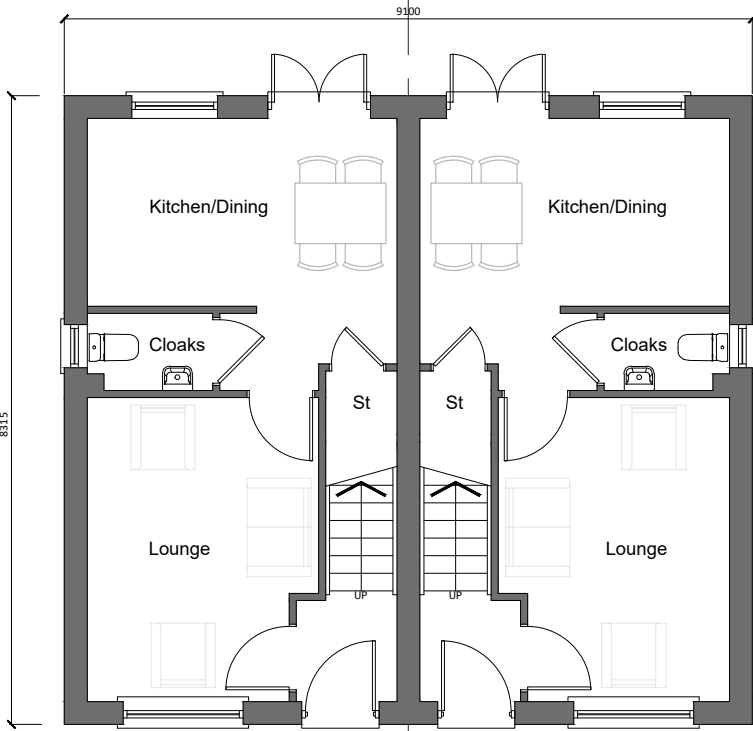


Ground Floor Plan

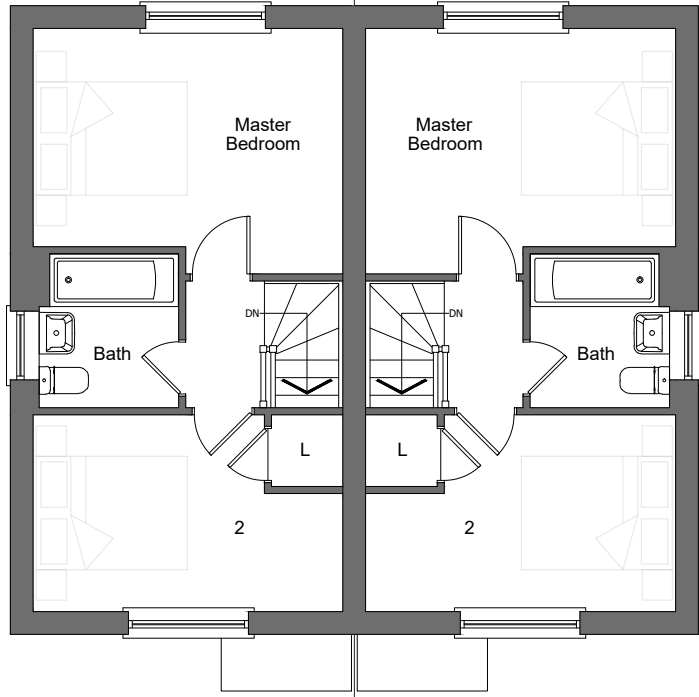

First Floor Plan

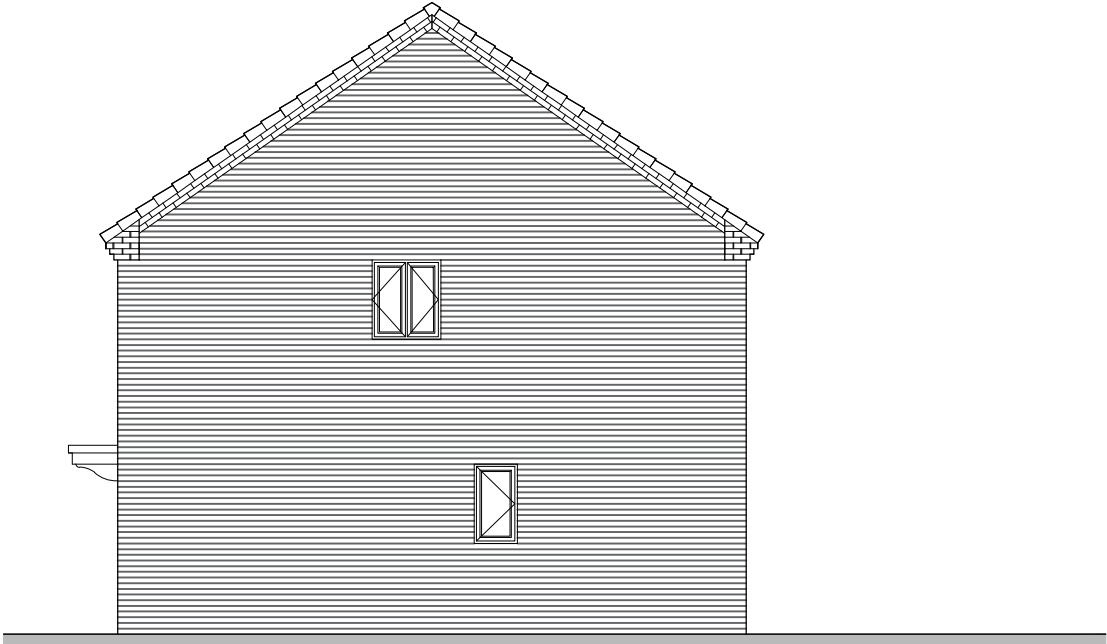

Side Elevation

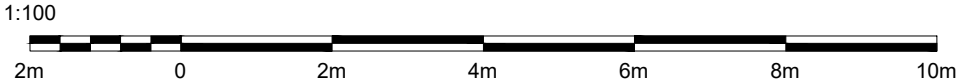

House Type Fenton 2B4P Semi-detached (64.22 sqm/691 sqft)
 Plans and Elevations - DWG: HT 02GE - Scale 1:100 @ A3, Date - May 2021 (64.63 sqm/696 sqft)

