



Green Edge version




Front Elevation

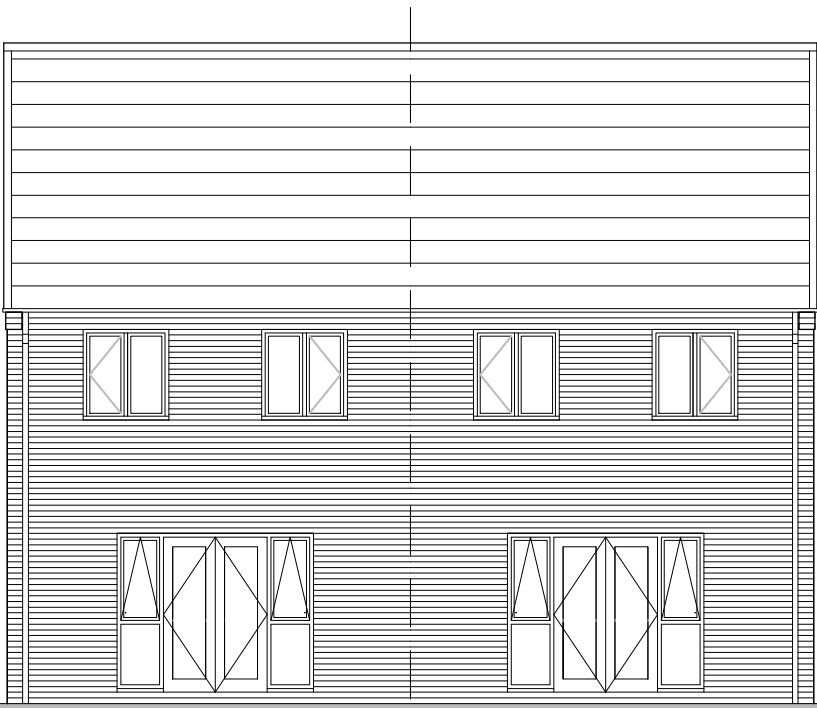


Rear Elevation

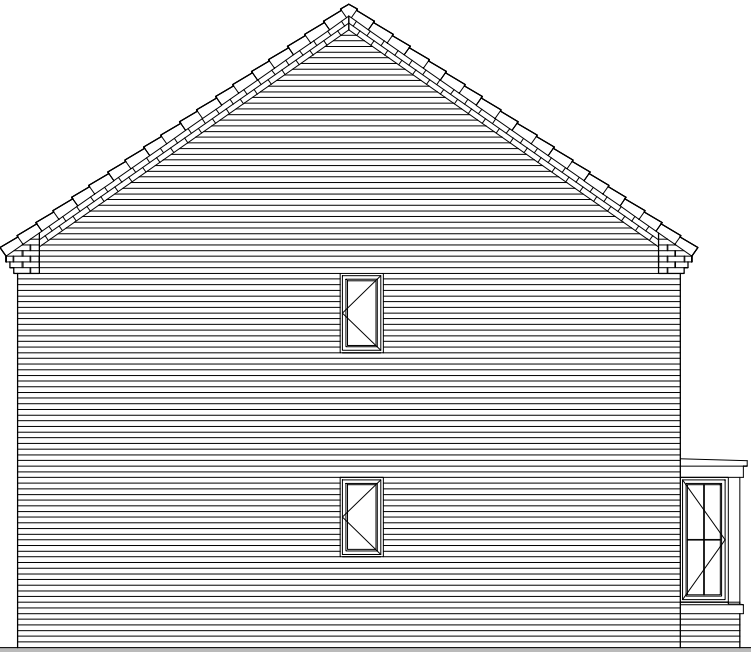


Side Elevation

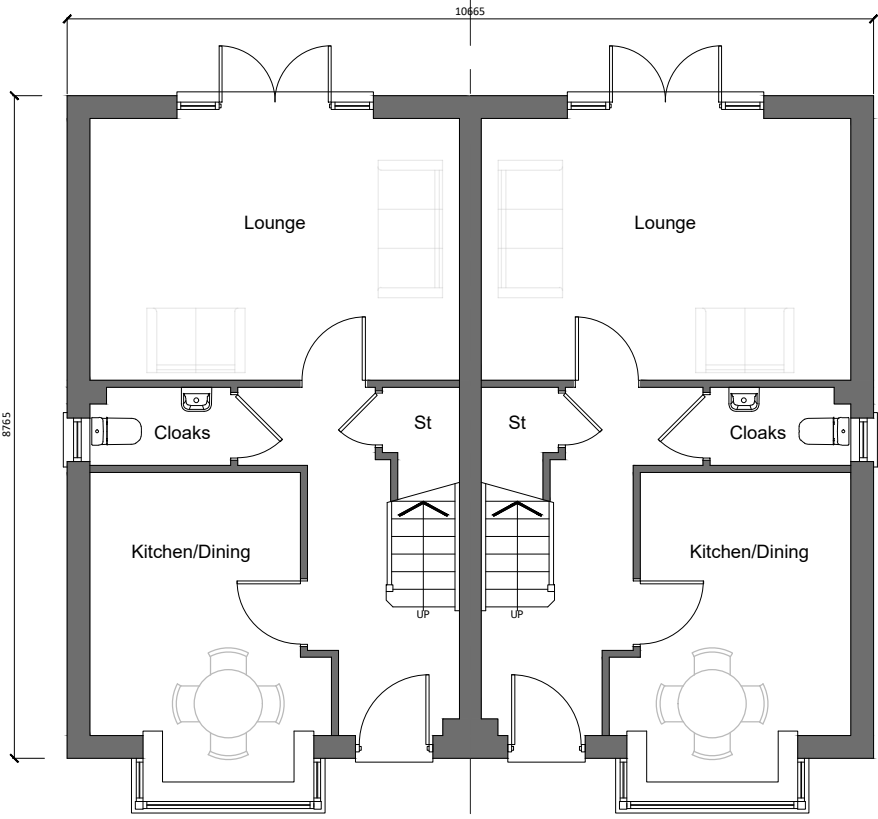


Ground Floor Plan

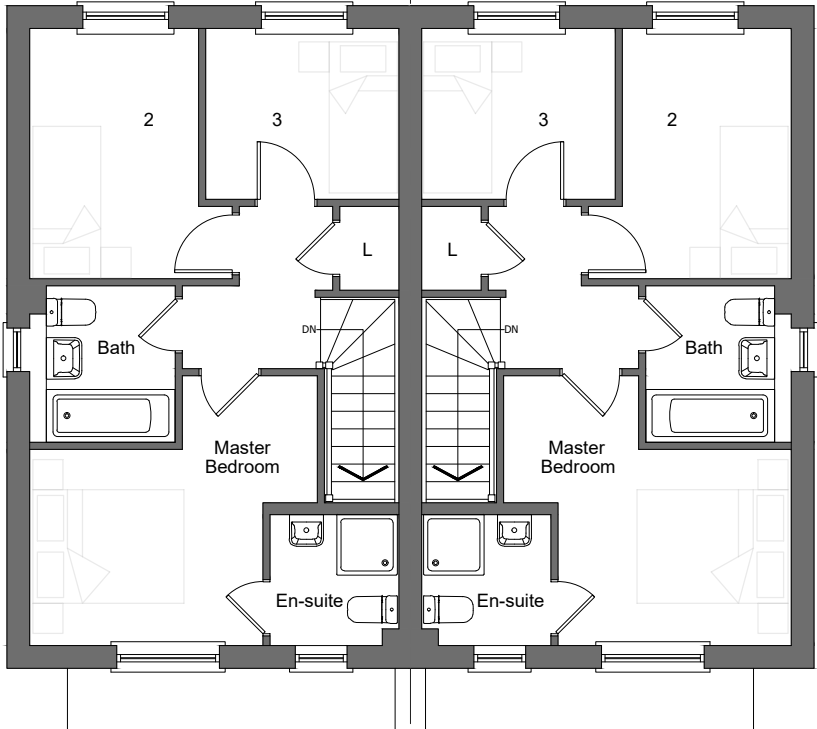

First Floor Plan

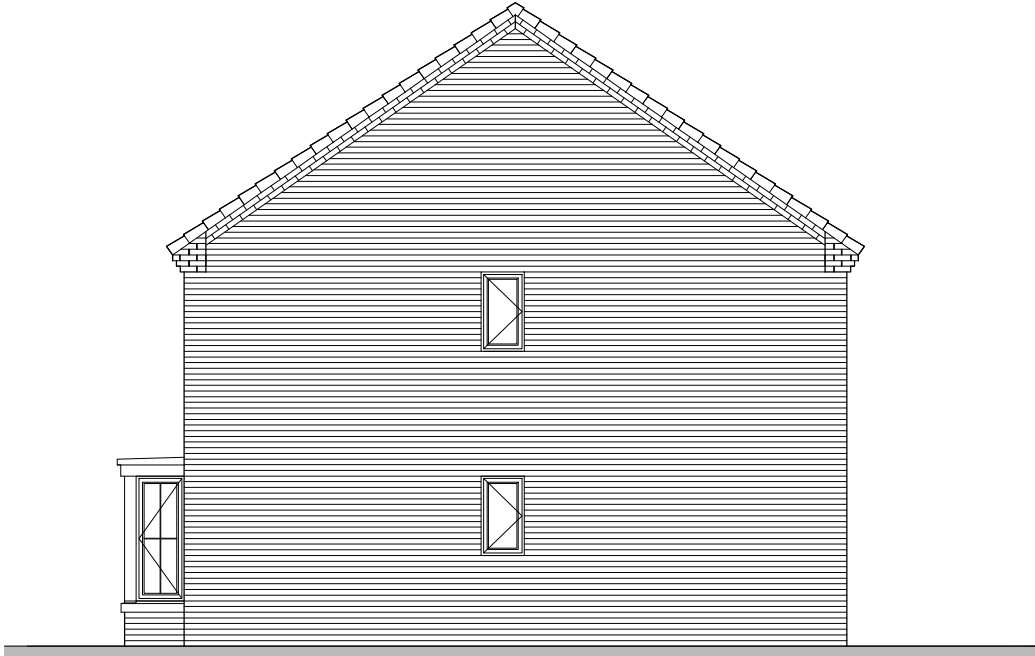

Side Elevation

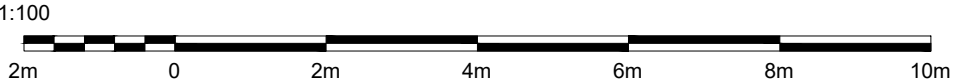

House Type Alderley 3B4P Semi/Mews (80.83 sqm/870 sqft)

Plans and Elevations - DWG: HT 03GE - Scale 1:100 @ A3, Date - May 2021




Stone Edge version




Front Elevation




Rear Elevation

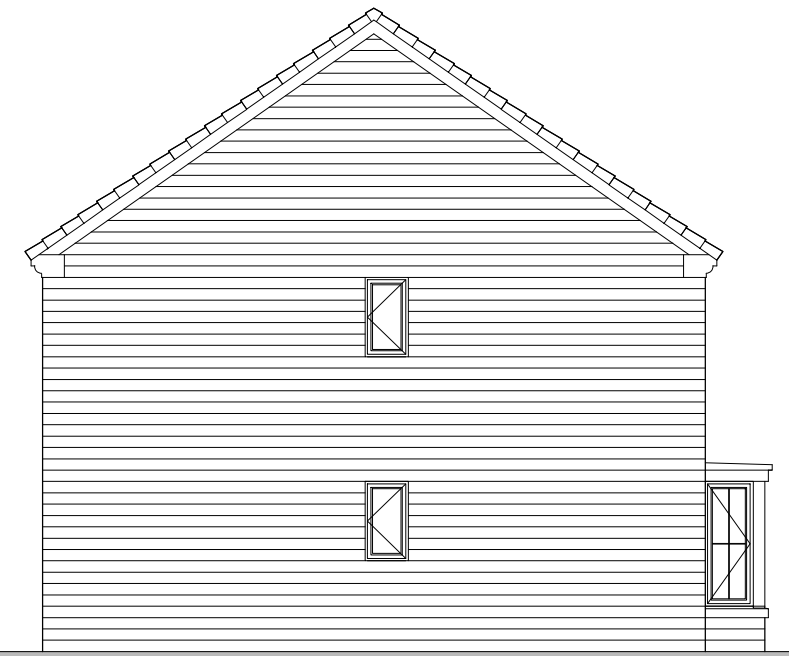


Side Elevation

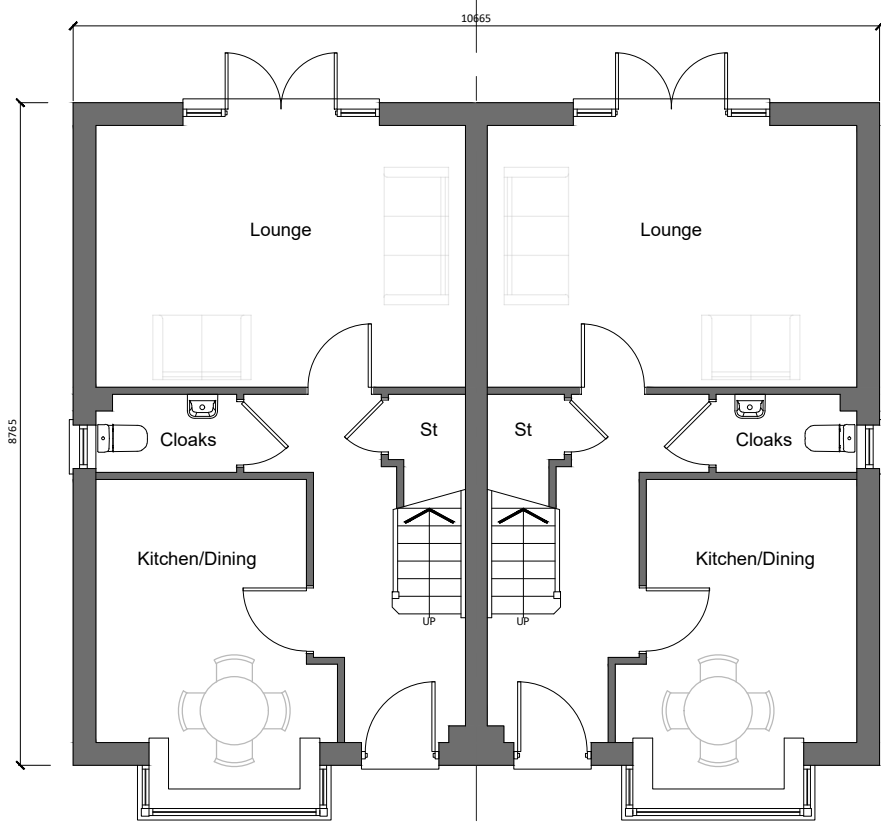


Ground Floor Plan

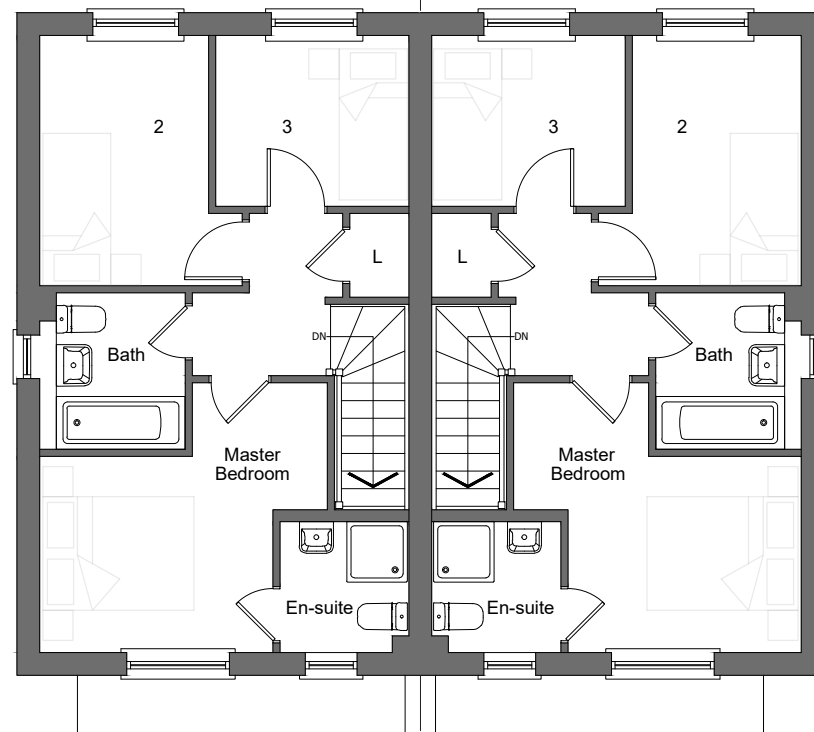

First Floor Plan

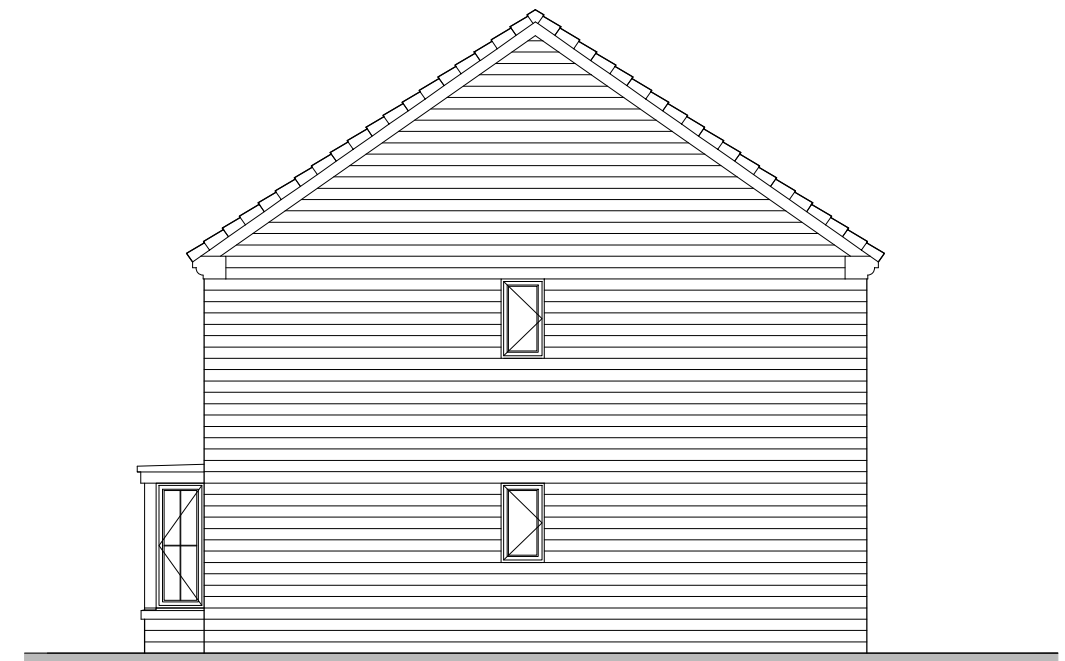

Side Elevation

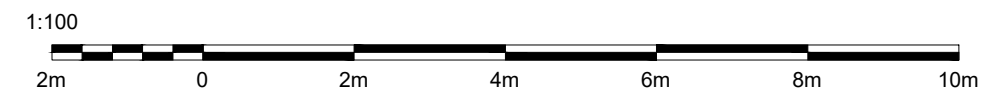

House Type Alderley 3B4P Semi/Mews (80.83 sqm/870 sqft)

Plans and Elevations - DWG: HT 03SE - Scale 1:100 @ A3, Date - May 2021

