

Stone Edge only




Front Elevation




Rear Elevation




Side Elevation

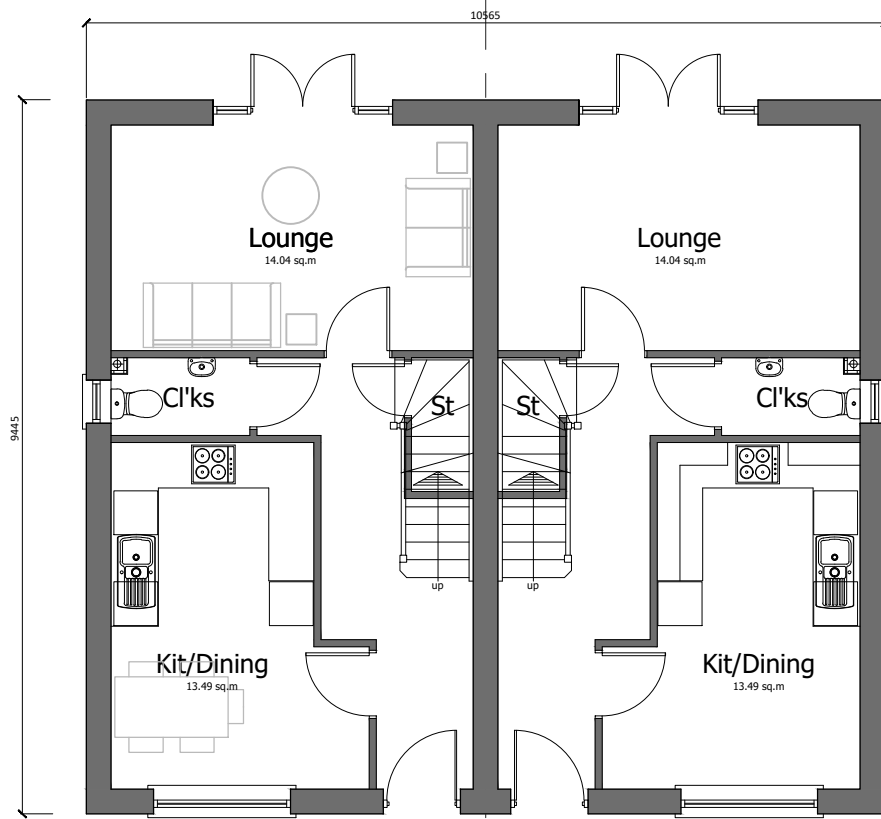

Ground Floor Plan

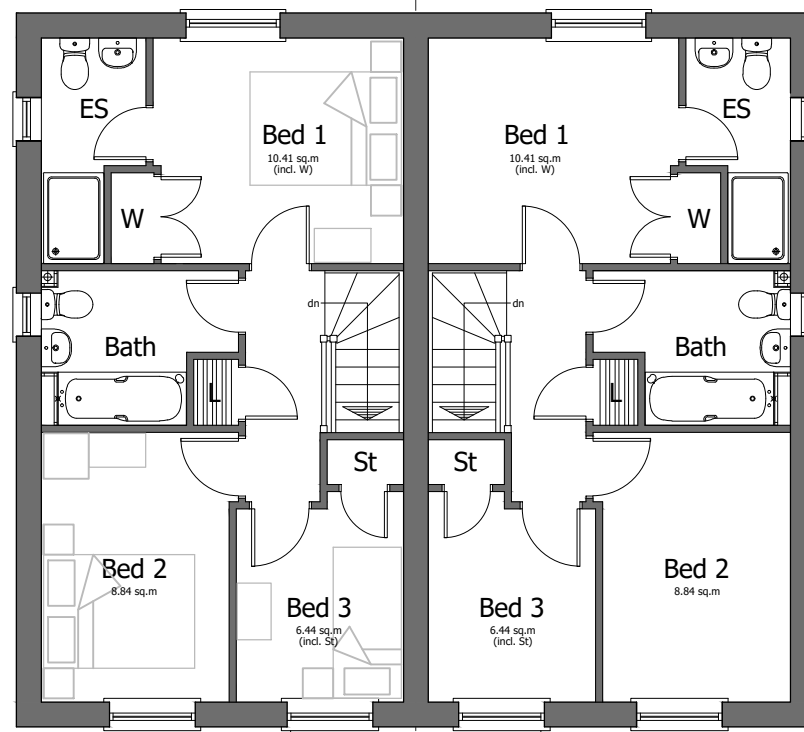

First Floor Plan

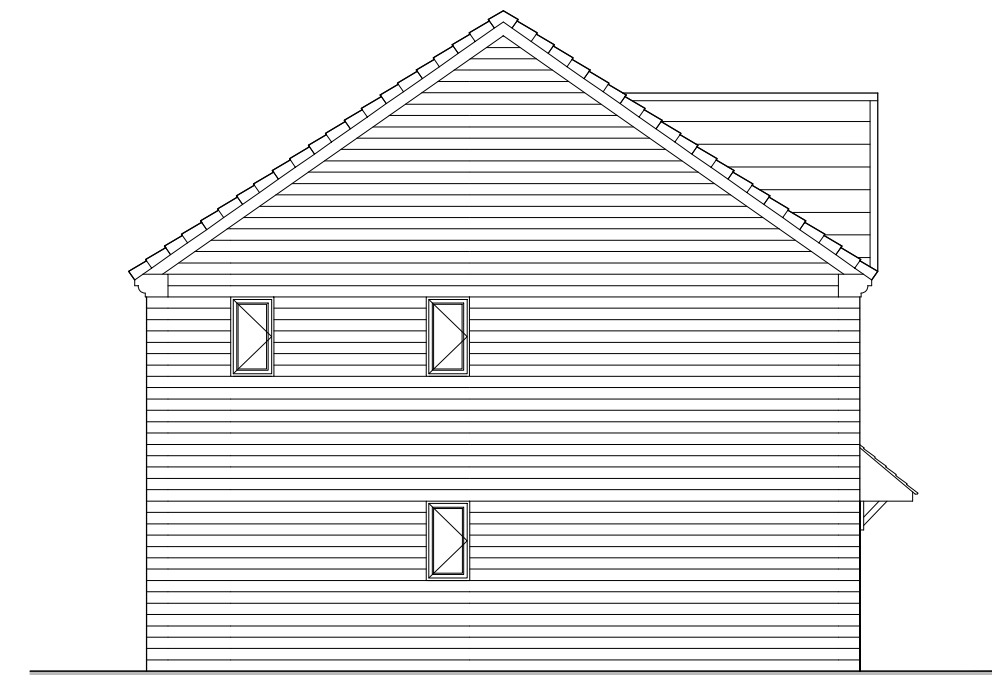

Side Elevation



House Type Holmwood 3B5P Semi-detached (84.20 sqm/906 sqft)

Plans and Elevations - DWG: HT 04SE - Scale 1:100 @ A3, Date - May 2021

