



Stone Edge version




Front Elevation

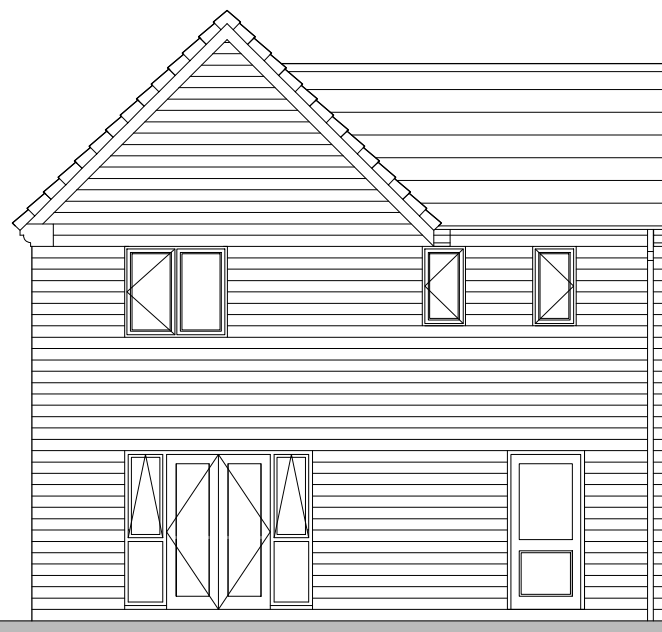


Rear Elevation

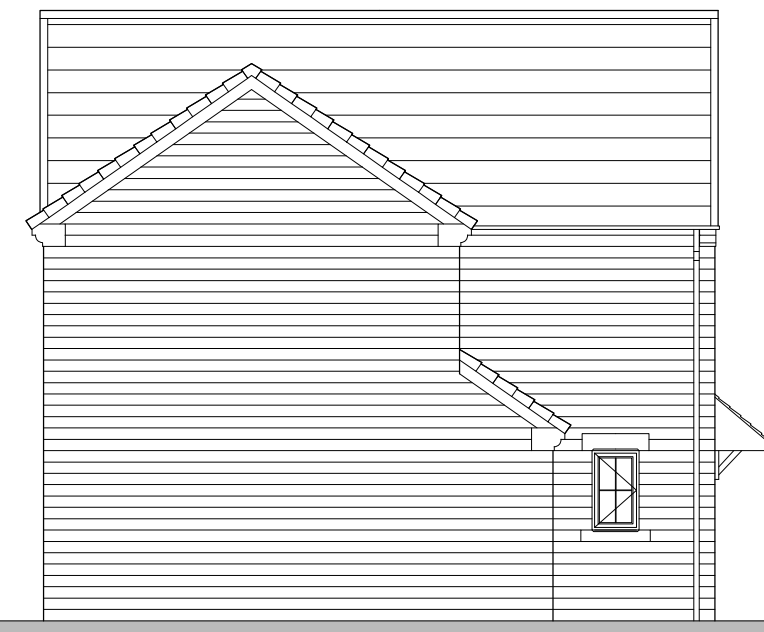


Side Elevation

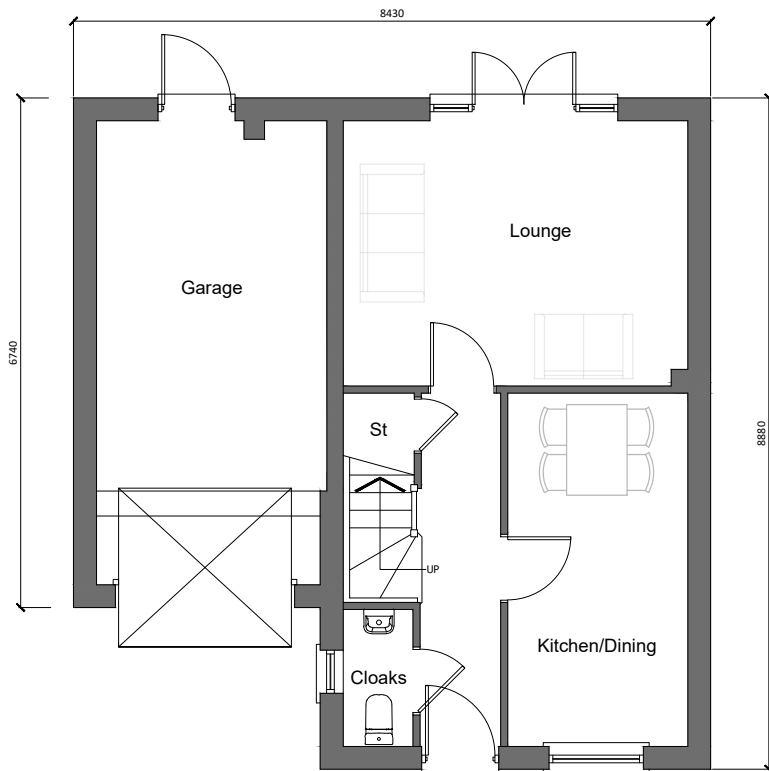

Ground Floor Plan

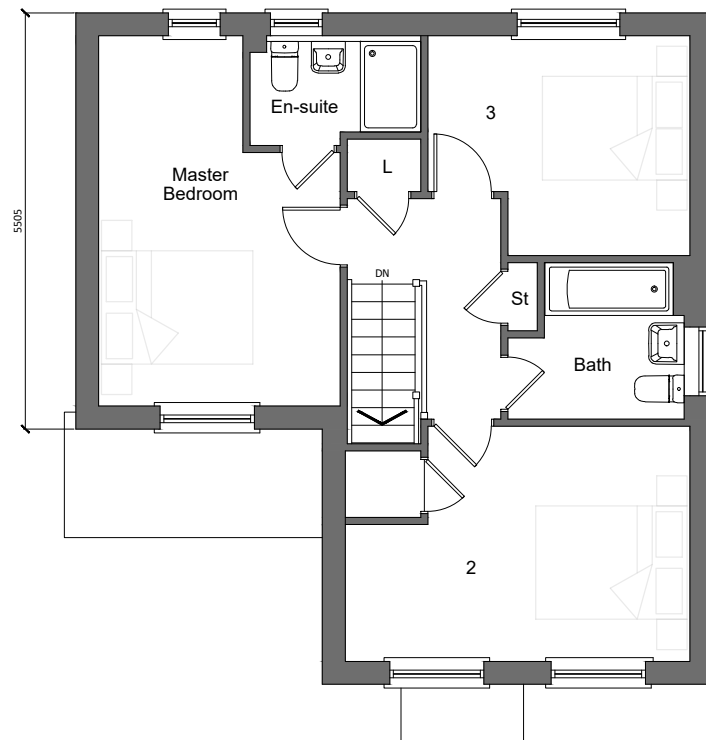

First Floor Plan

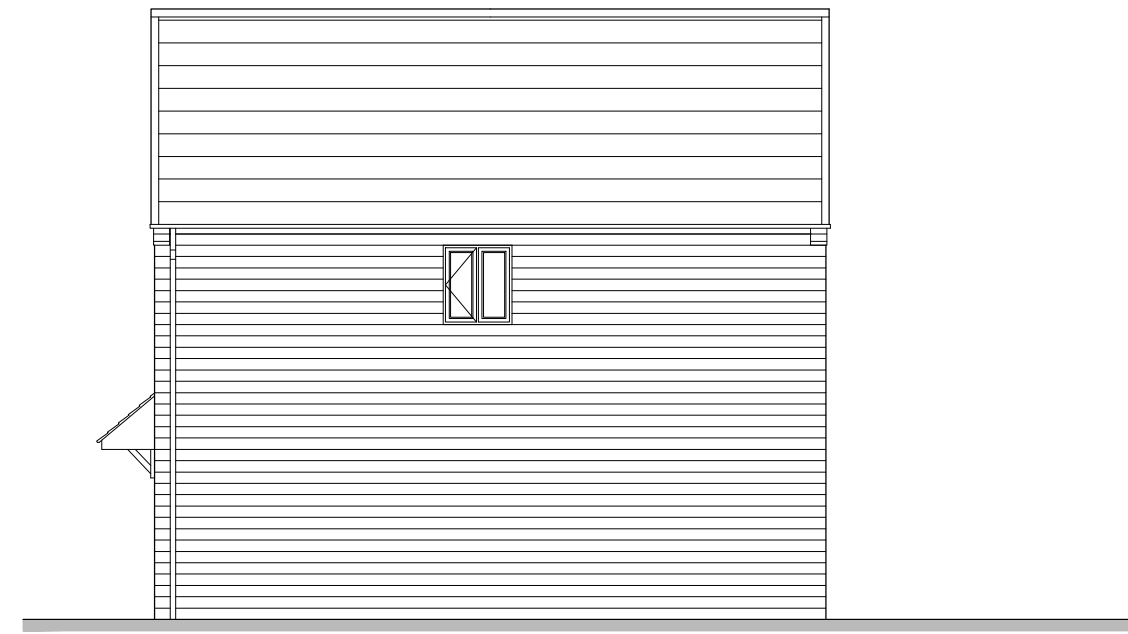

Side Elevation



House Type Kingston 3B5P Detached (91.42 sqm/984 sqft)

Plans and Elevations - DWG: HT 05SE - Scale 1:100 @ A3, Date - May 2021




Green Edge version




Front Elevation




Rear Elevation

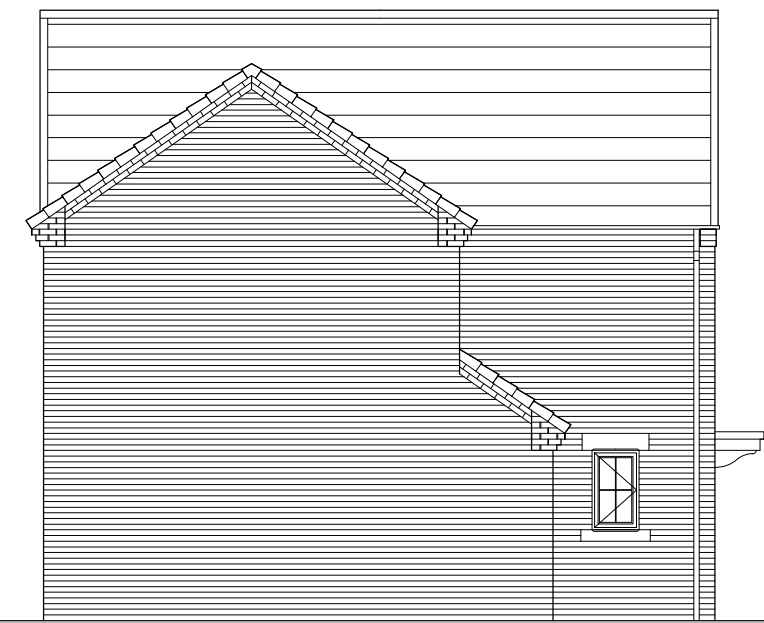


Side Elevation

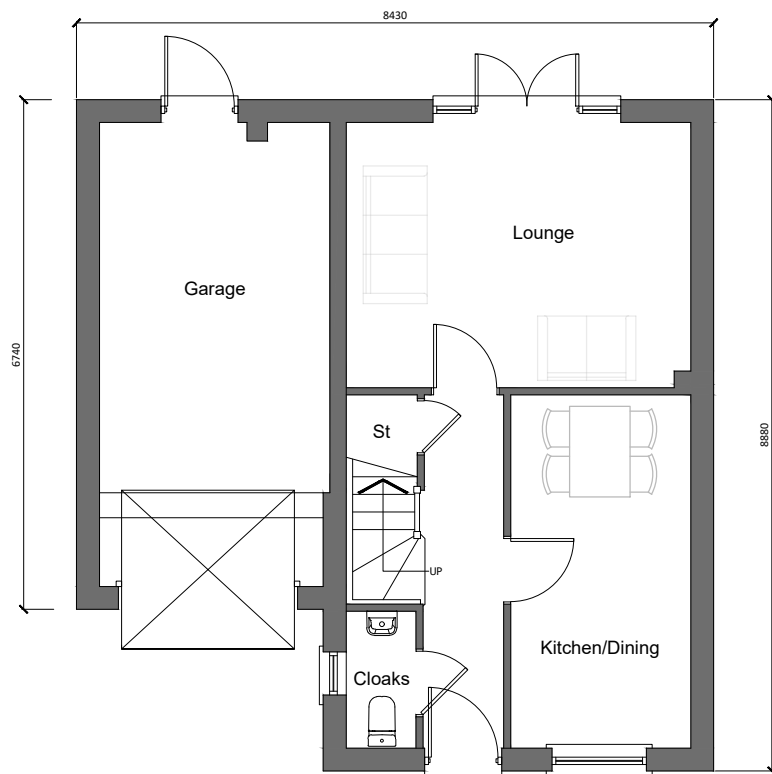

Ground Floor Plan

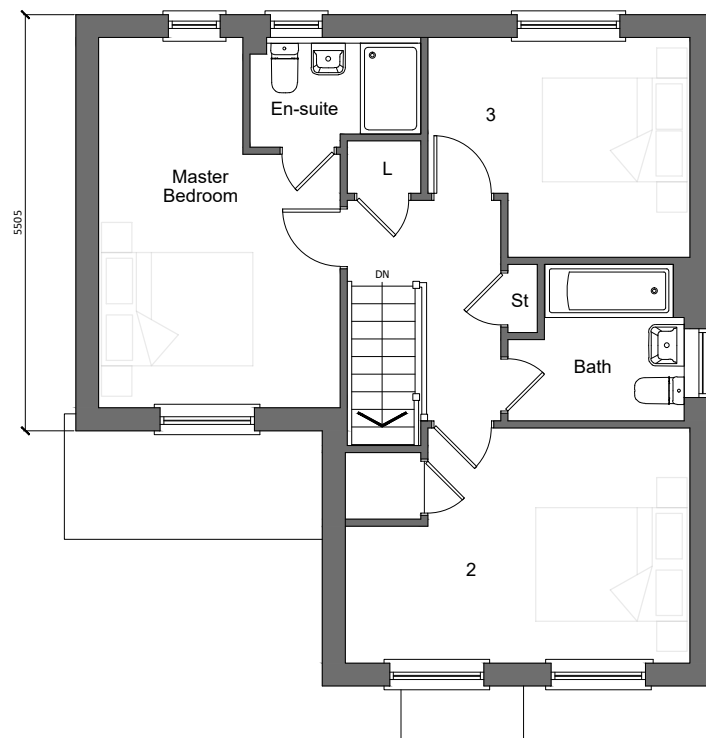

First Floor Plan

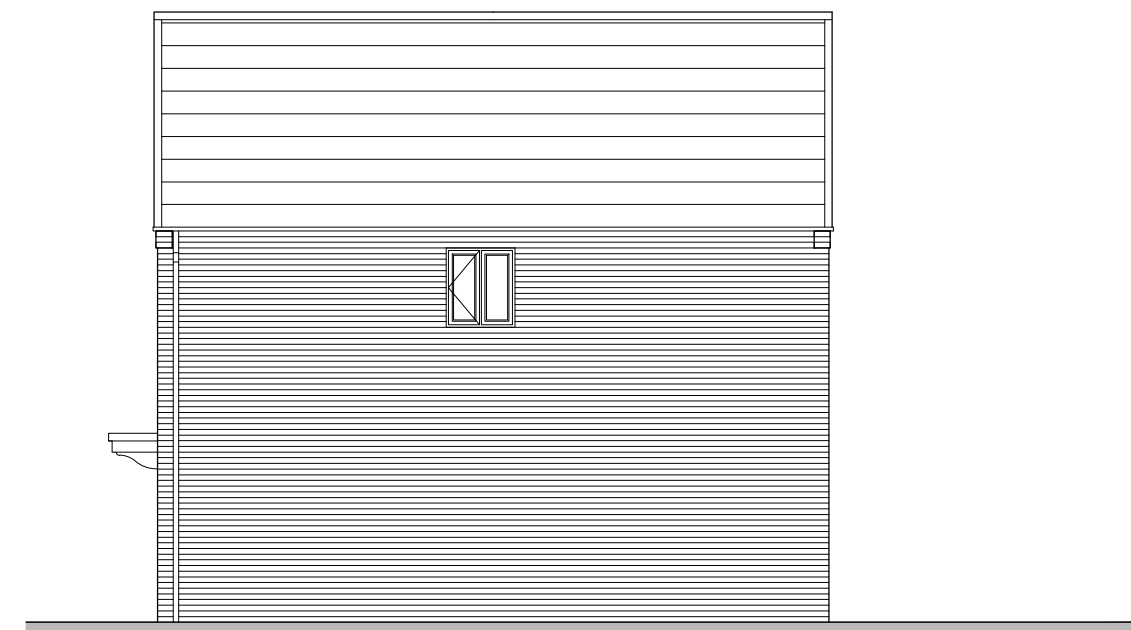

Side Elevation



House Type Kingston 3B5P Detached (91.42 sqm/984 sqft)

Plans and Elevations - DWG: HT 05GE - Scale 1:100 @ A3, Date - May 2021

