


Green Edge version




Front Elevation




Rear Elevation

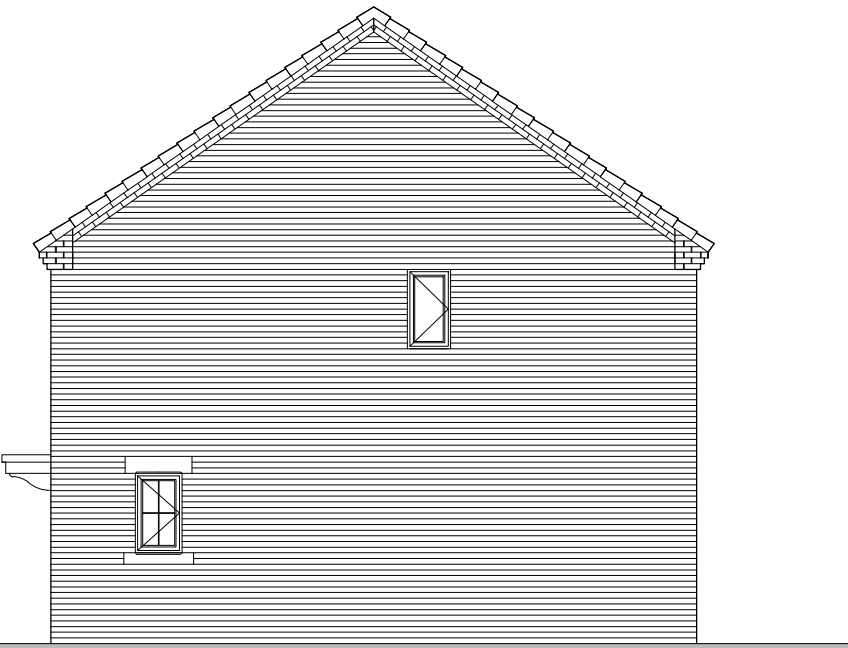


Side Elevation

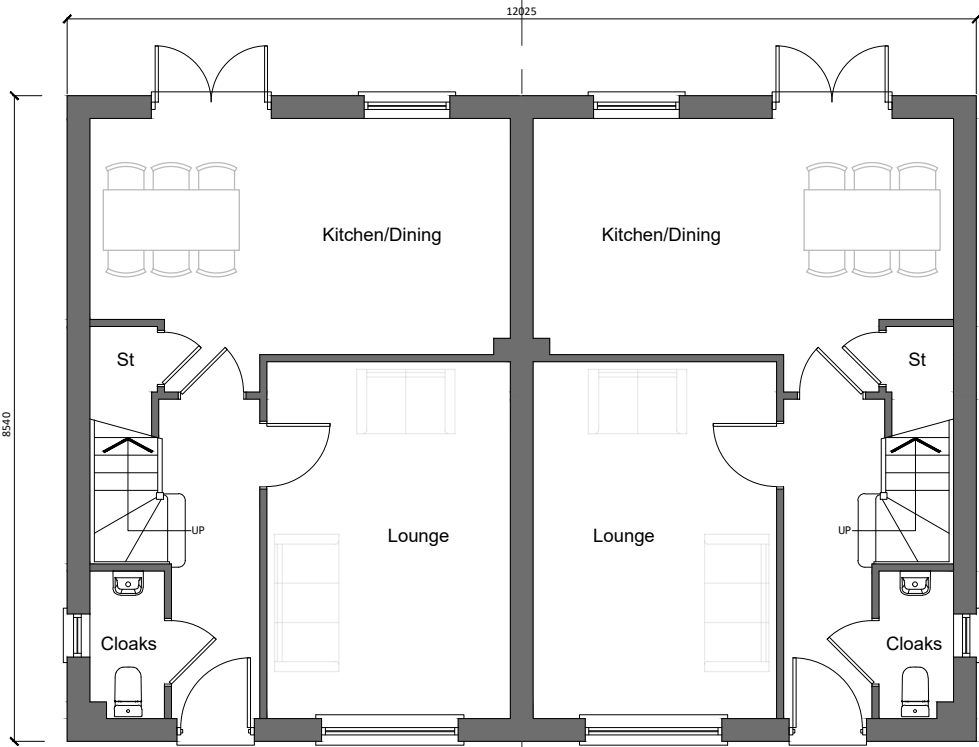


Ground Floor Plan

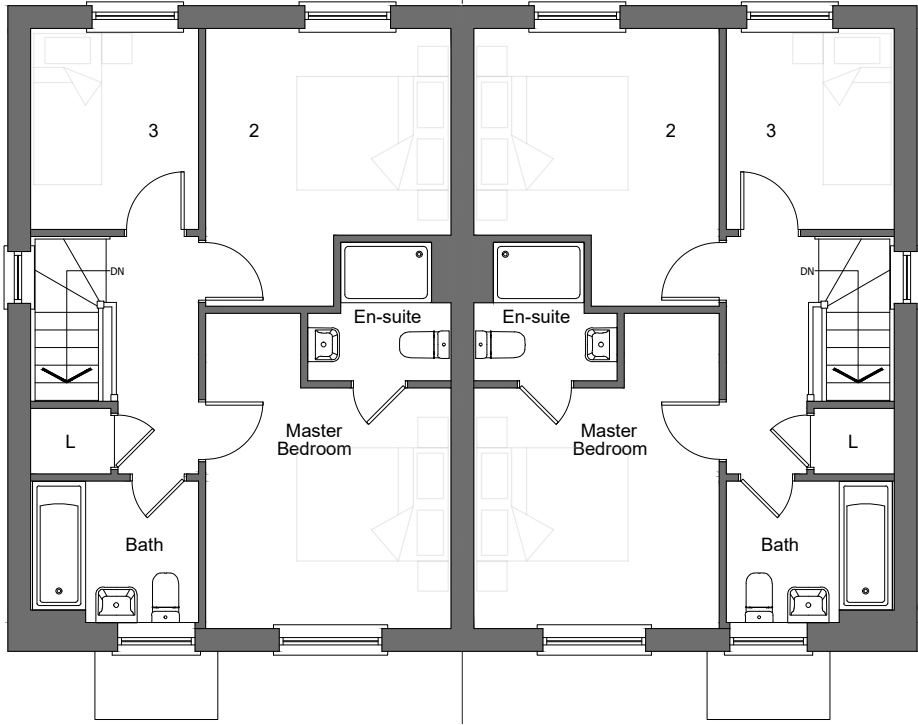

First Floor Plan

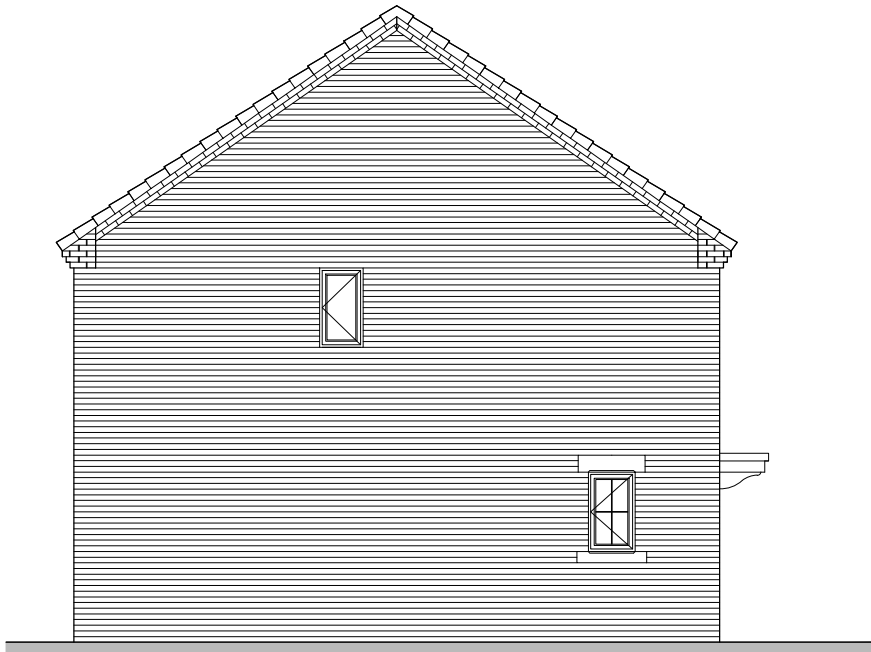

Side Elevation

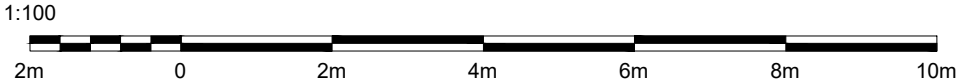

House Type Coleridge 3B5P Semi-detached (88.28 sqm/950 sqft)

Plans and Elevations - DWG: HT 06GE - Scale 1:100 @ A3, Date - May 2021



Stone Edge version




Front Elevation




Rear Elevation



Side Elevation

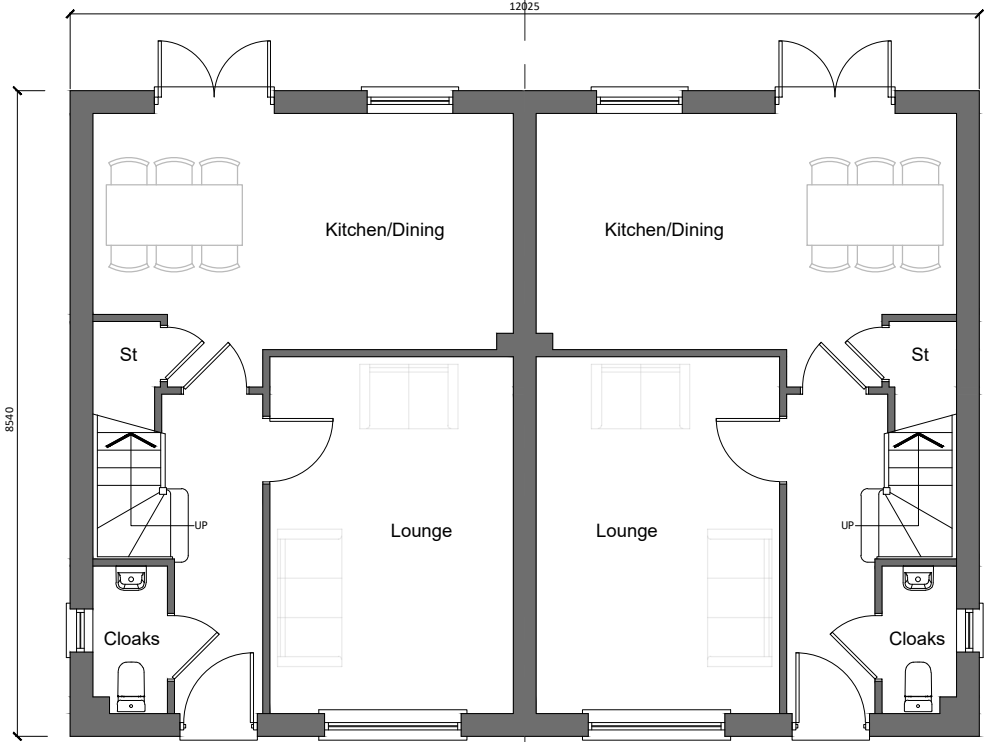

Ground Floor Plan

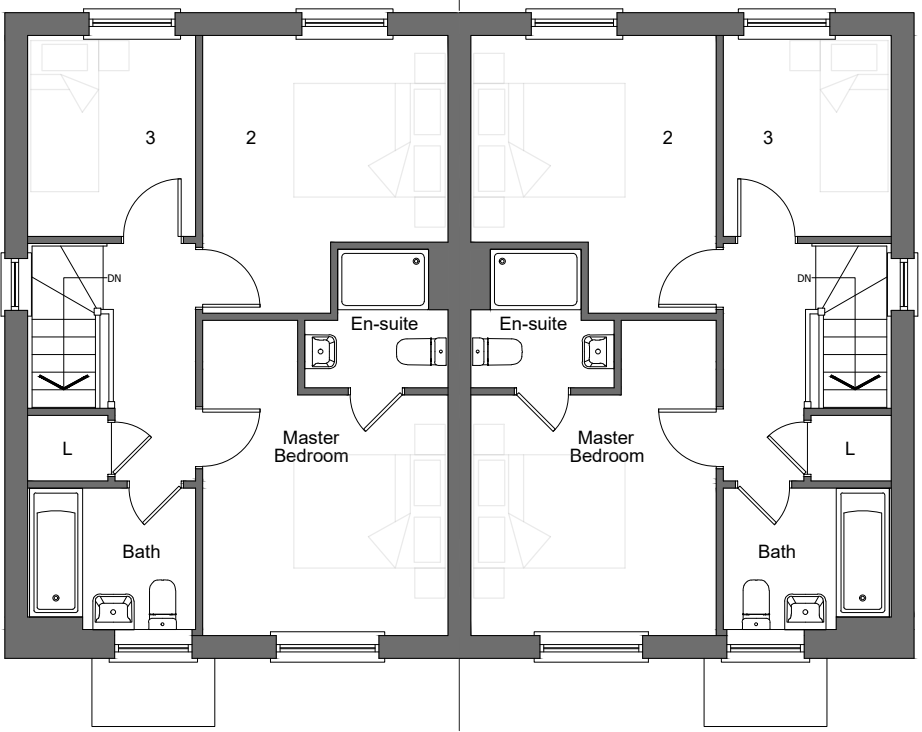

First Floor Plan



Side Elevation



House Type Coleridge 3B5P Semi-detached (88.28 sqm/950 sqft)

Plans and Elevations - DWG: HT 06GE - Scale 1:100 @ A3, Date - May 2021