


Green Edge version




Front Elevation




Rear Elevation

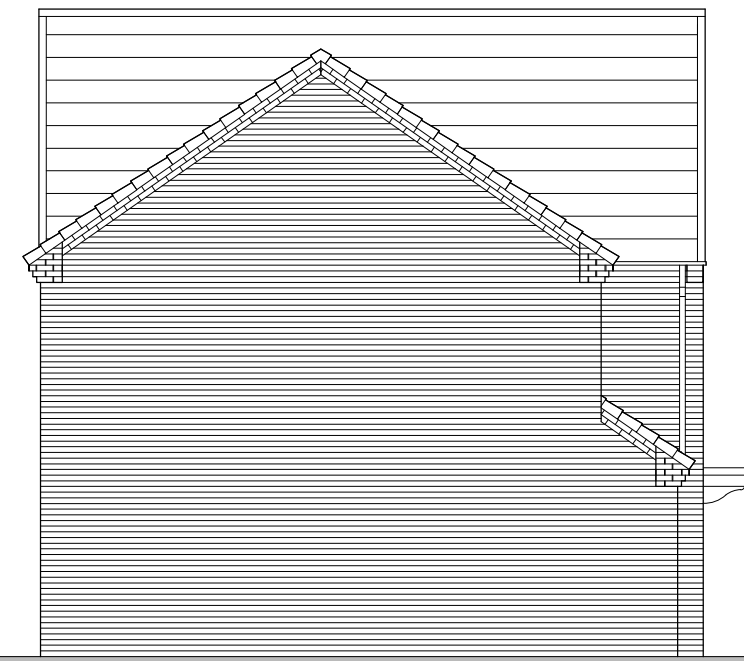


Side Elevation

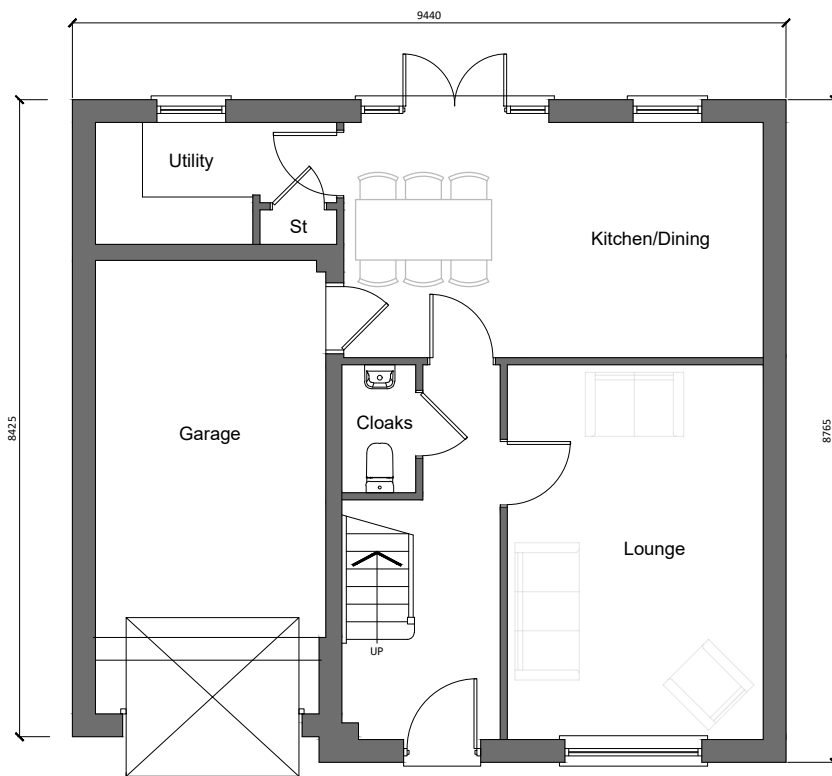

Ground Floor Plan

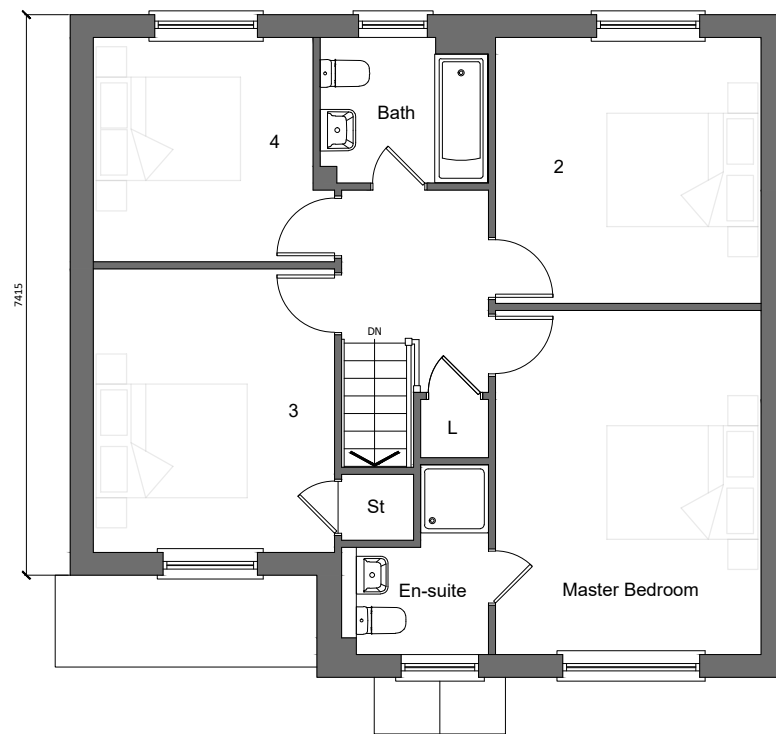

First Floor Plan

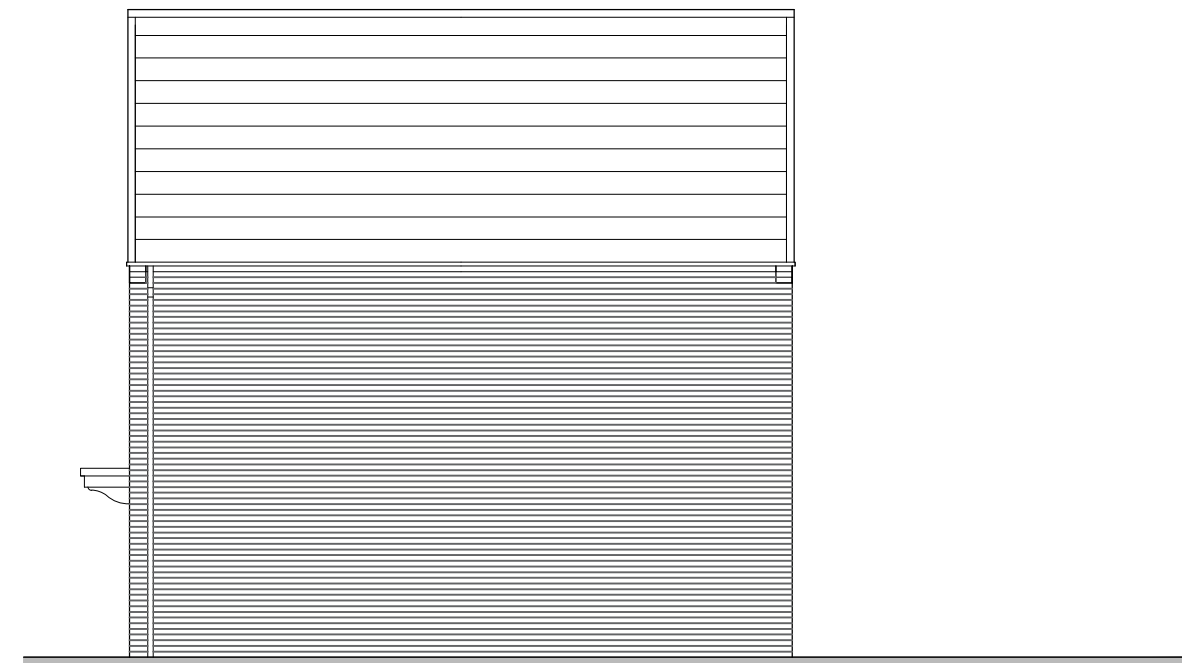

Side Elevation



House Type Buckland 4B8P Detached (118.20 sqm/1272 sqft)

Plans and Elevations - DWG: HT 08GE - Scale 1:100 @ A3, Date - May 2021




Stone Edge version




Front Elevation




Rear Elevation

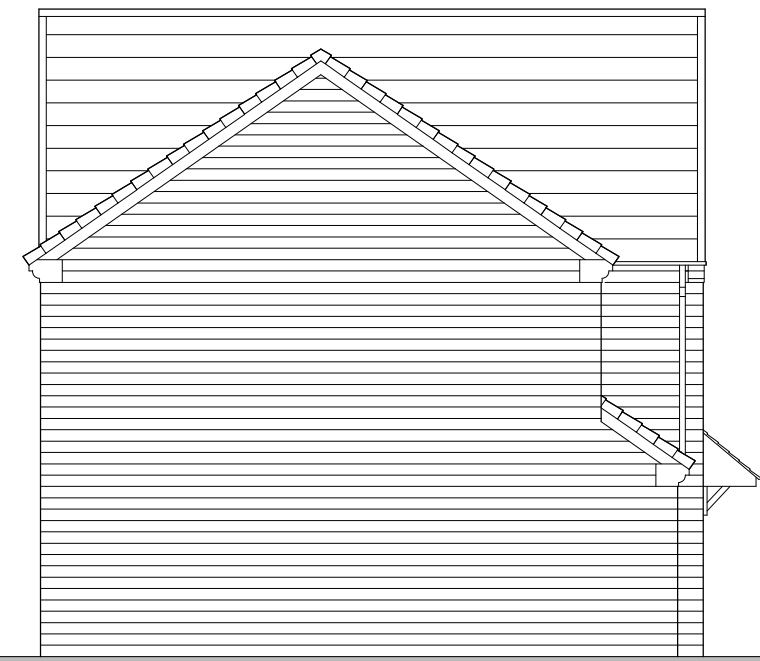


Side Elevation

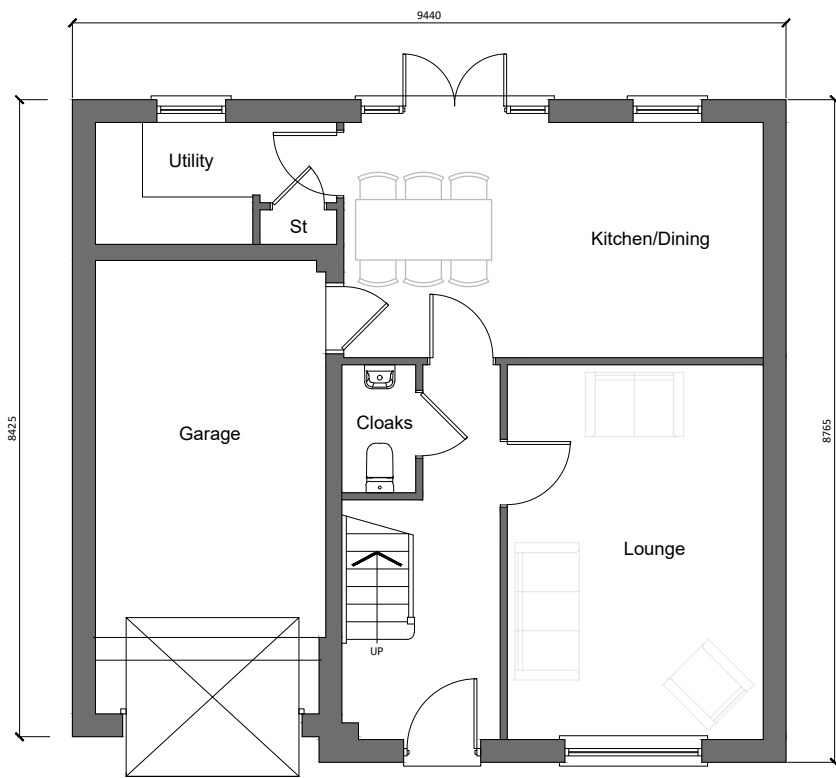

Ground Floor Plan

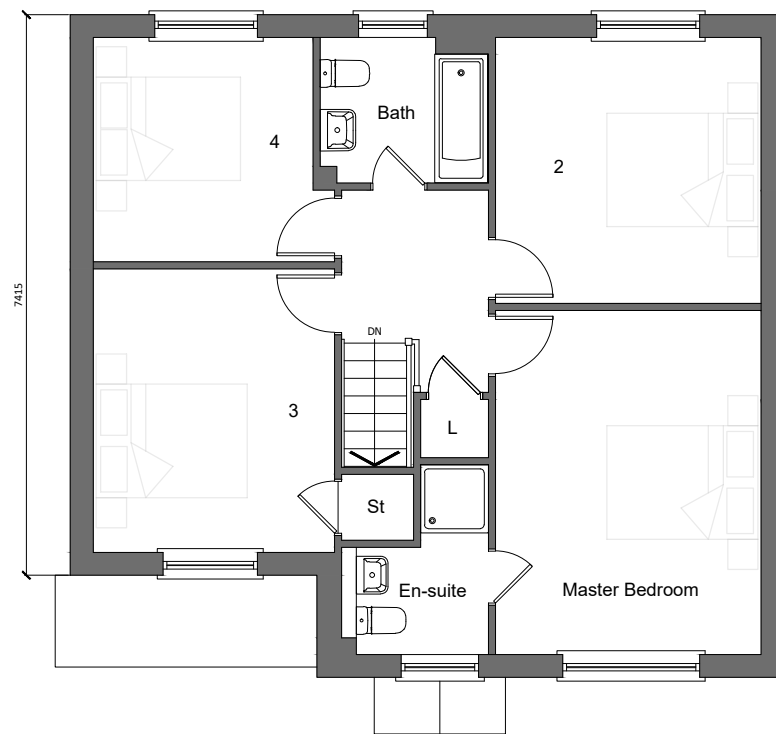

First Floor Plan

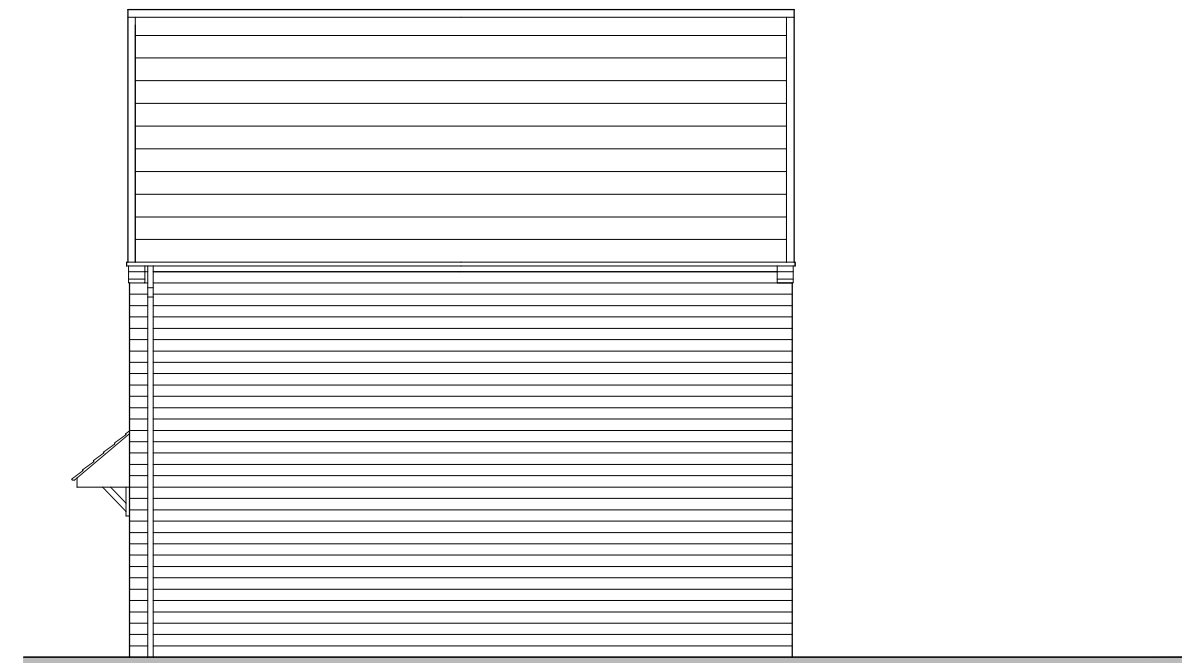

Side Elevation



House Type Buckland 4B8P Detached (118.20 sqm/1272 sqft)

Plans and Elevations - DWG: HT 08SE - Scale 1:100 @ A3, Date - May 2021

