


# Green Edge version




Front Elevation

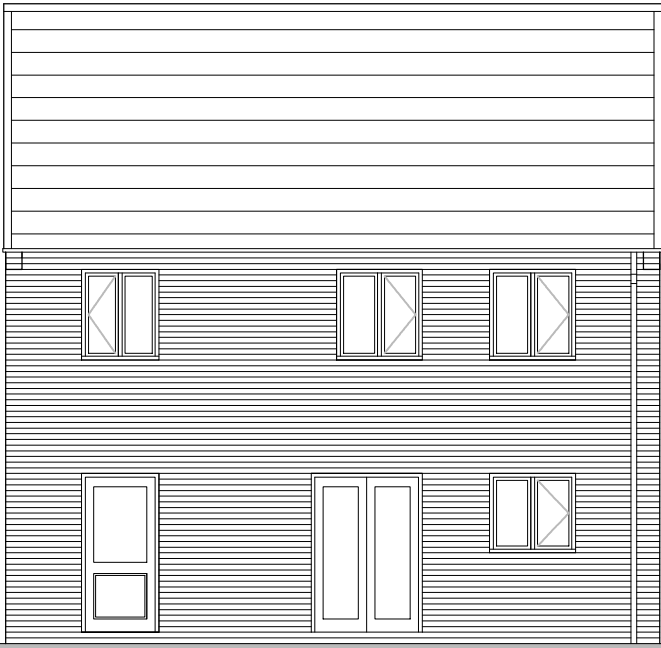


Rear Elevation




Side Elevation

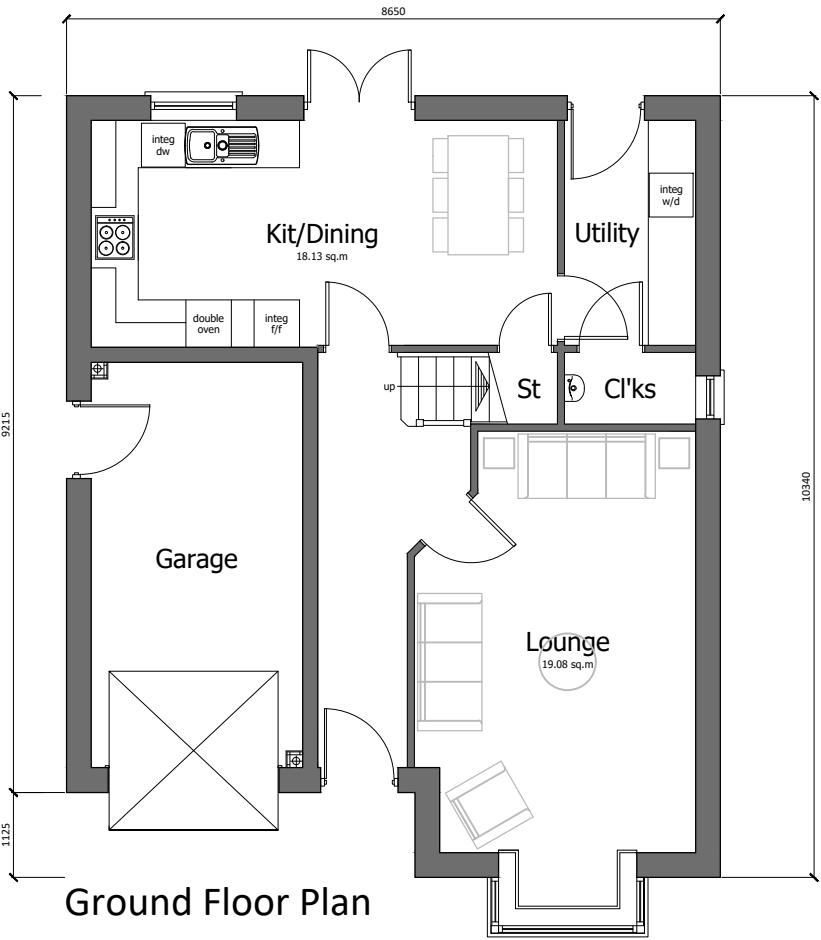


Ground Floor Plan

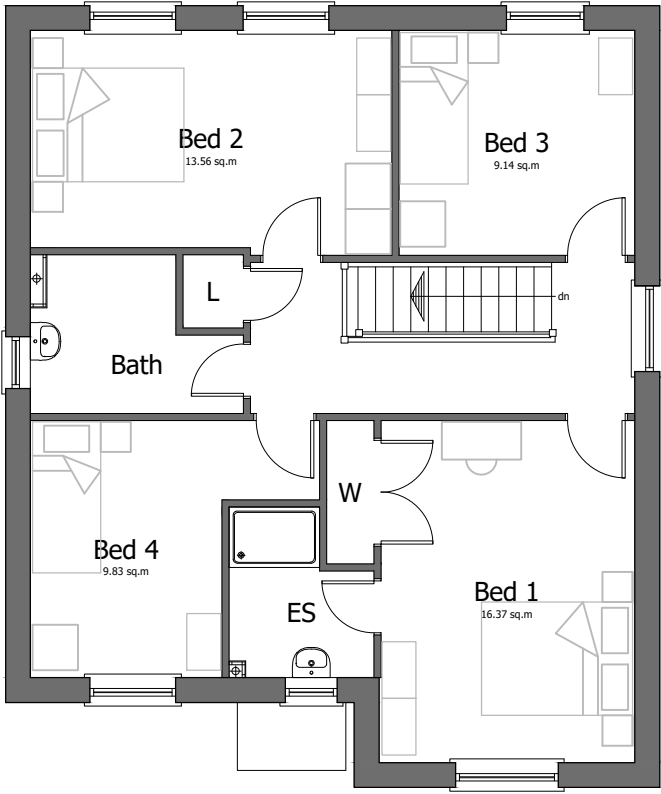

First Floor Plan

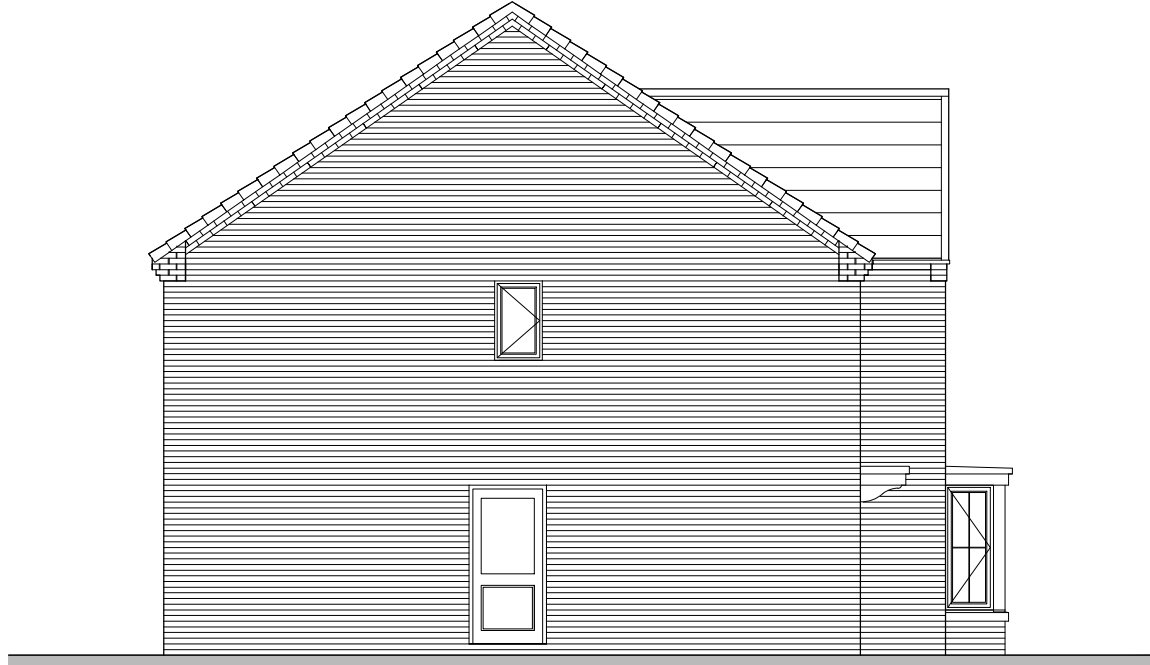

Side Elevation

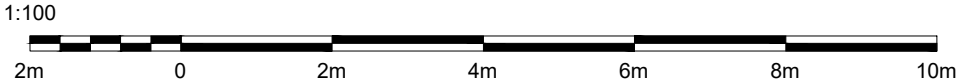

## House Type Mapleford 4B6P Detached (128.90 sqm/1387 sqft)

Plans and Elevations - DWG: HT 09GE - Scale 1:100 @ A3, Date - May 2021



# Stone Edge version




Front Elevation




Rear Elevation




Side Elevation

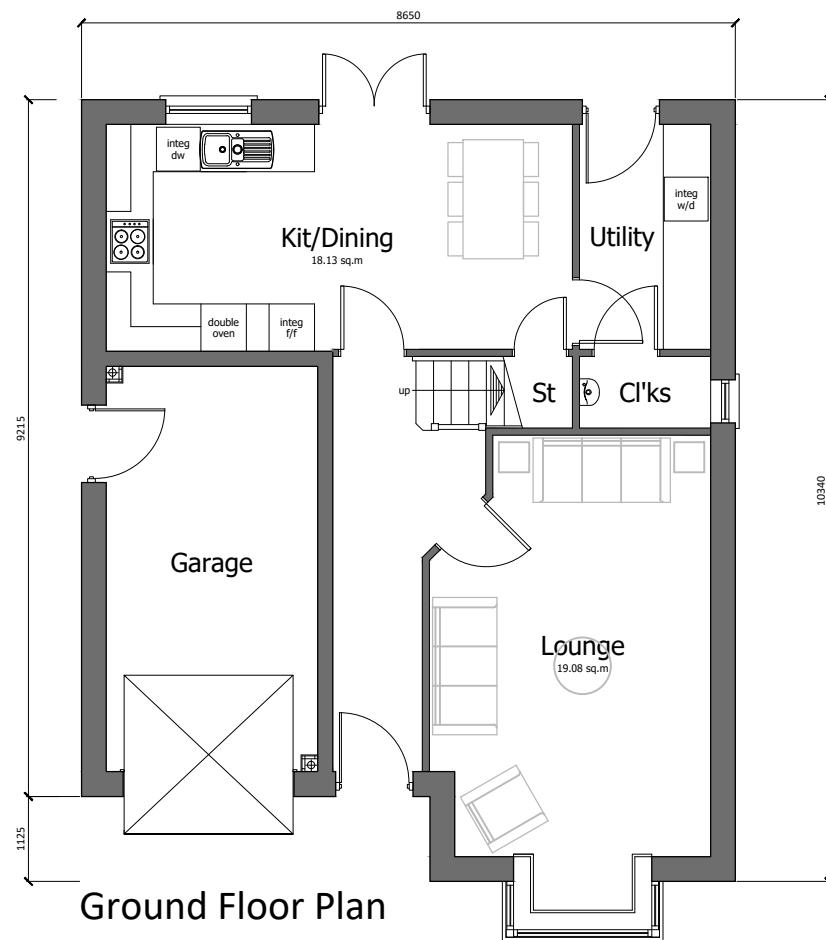

Ground Floor Plan

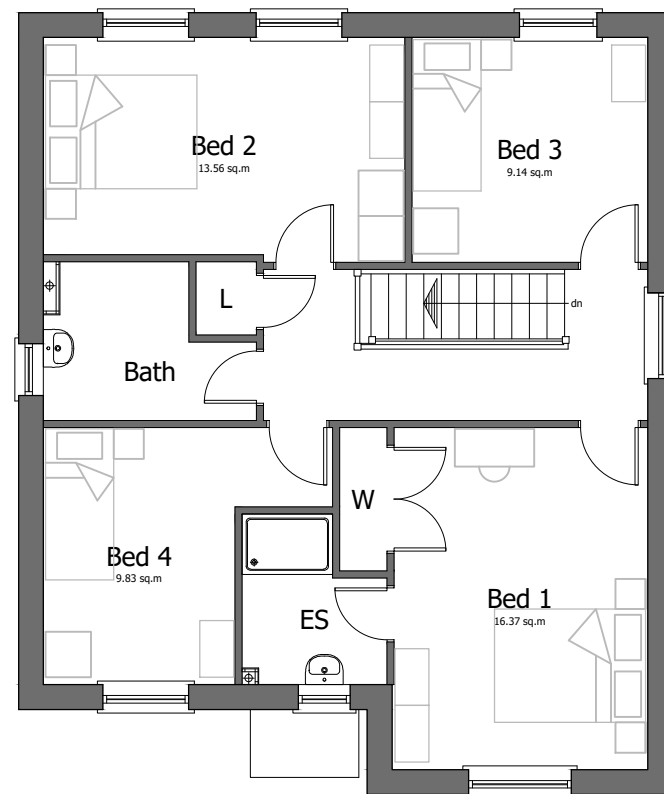

First Floor Plan

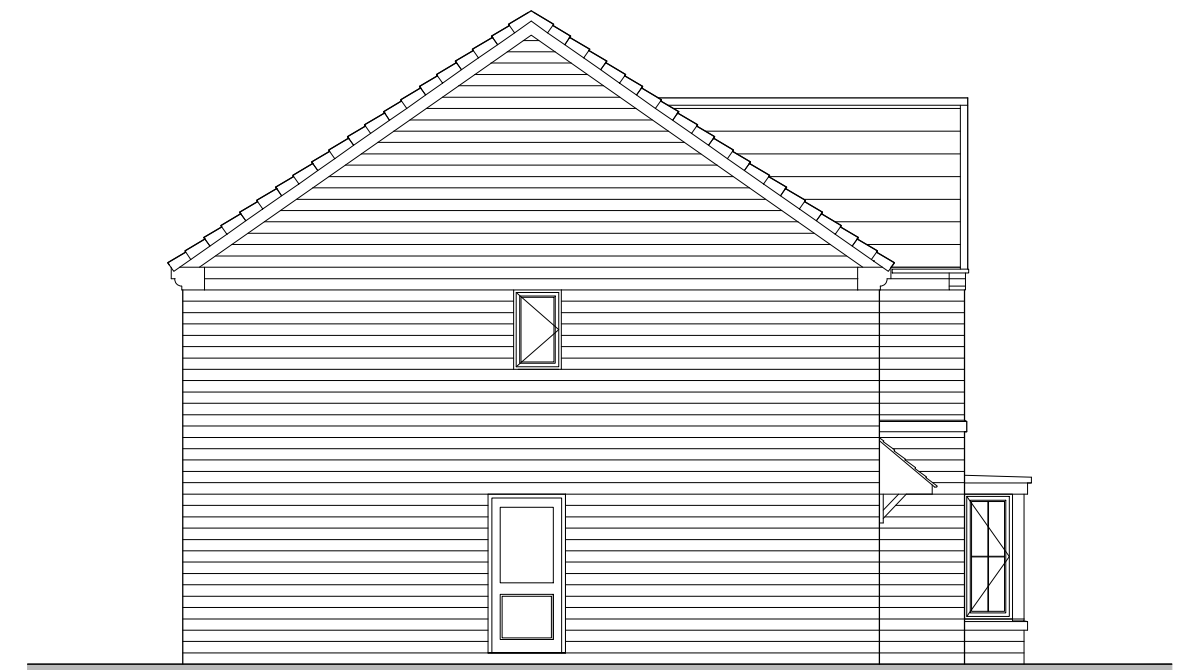

Side Elevation



## House Type Mapleford 4B6P Detached (128.90 sqm/1387 sqft)

Plans and Elevations - DWG: HT 09SE - Scale 1:100 @ A3, Date - May 2021

