



Green Edge Version




Front Elevation

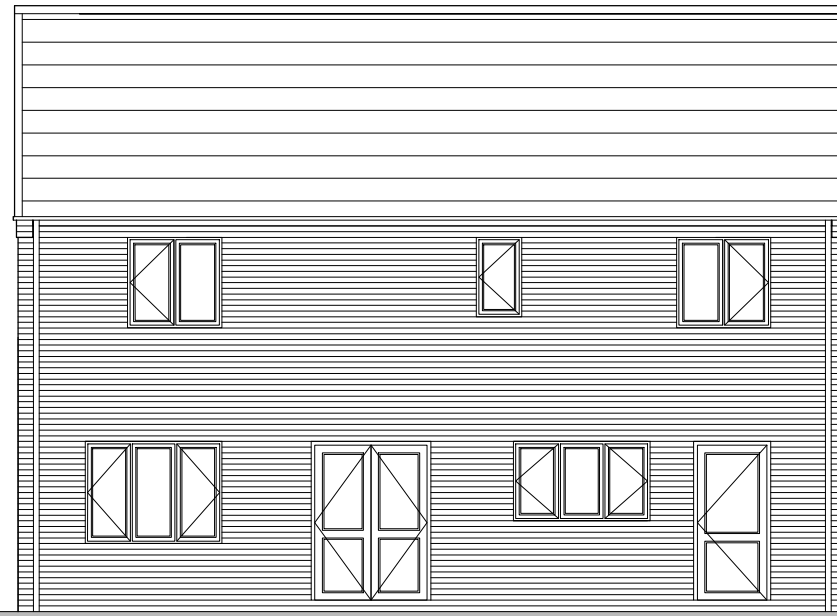


Rear Elevation

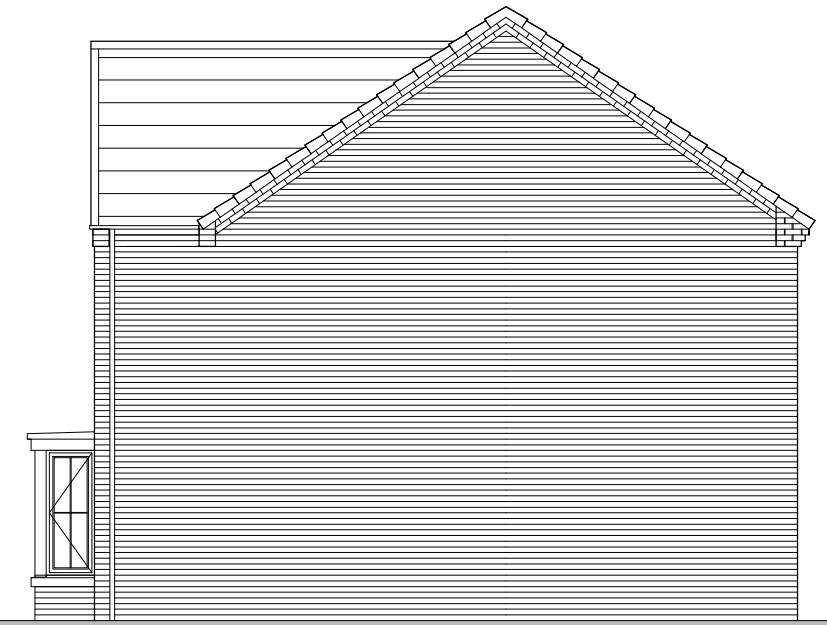


Side Elevation

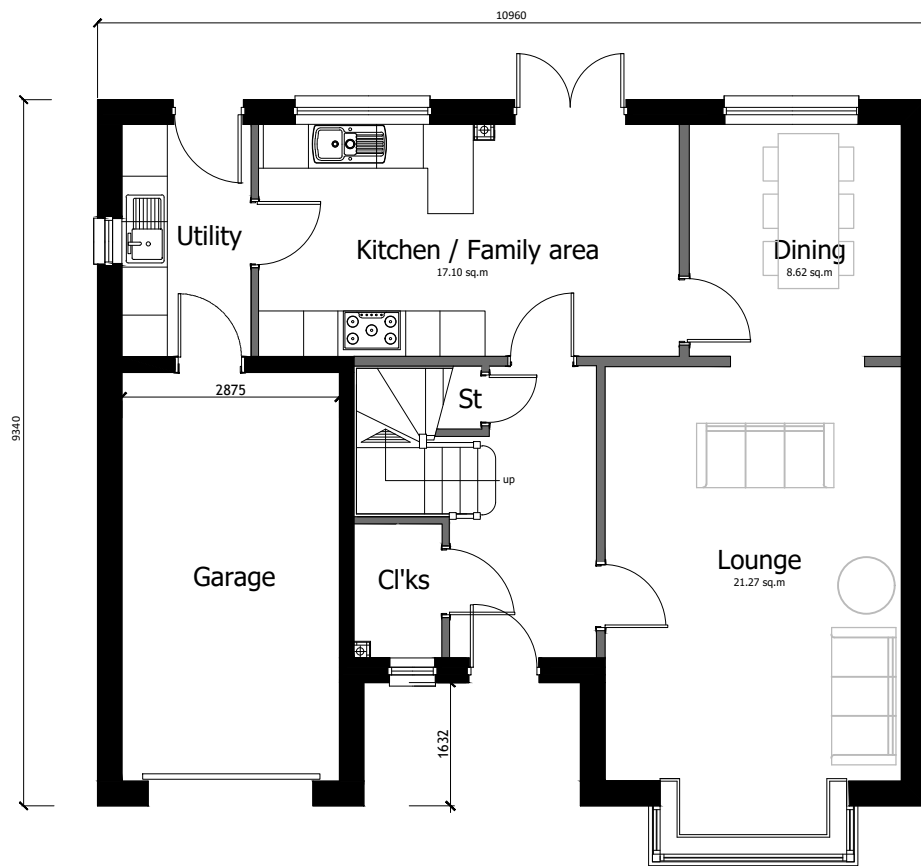


Ground Floor Plan

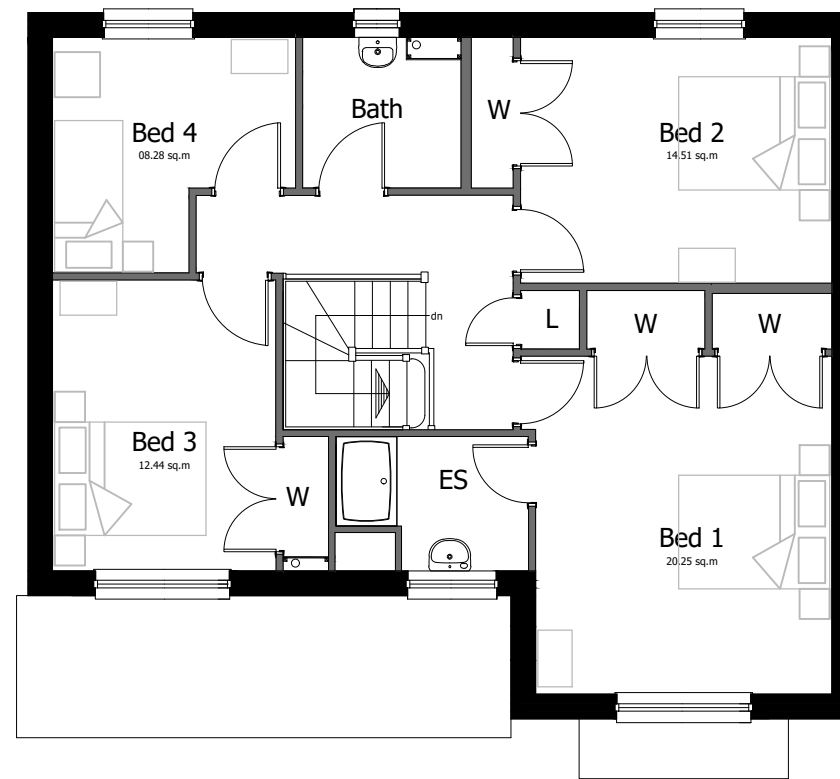

First Floor Plan

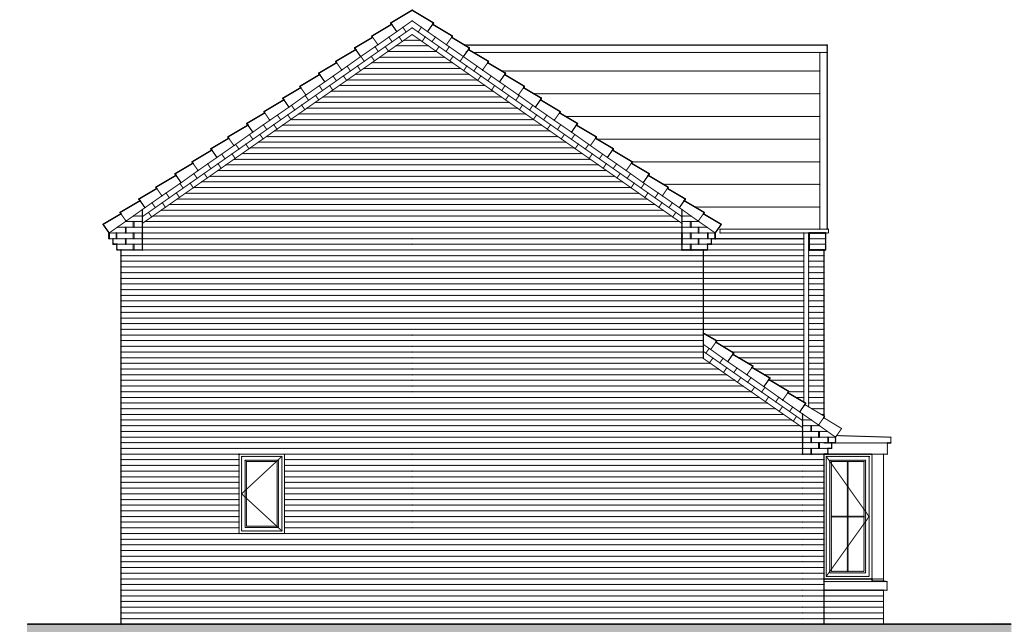

Side Elevation

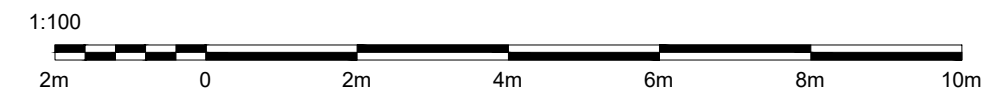

House Type Pensford V1 4B7P Detached (145.82 sqm/1570 sqft)


Plans and Elevations - DWG: HT 10GE - Scale 1:100 @ A3, Date - May 2021




Stone Edge Version




Front Elevation

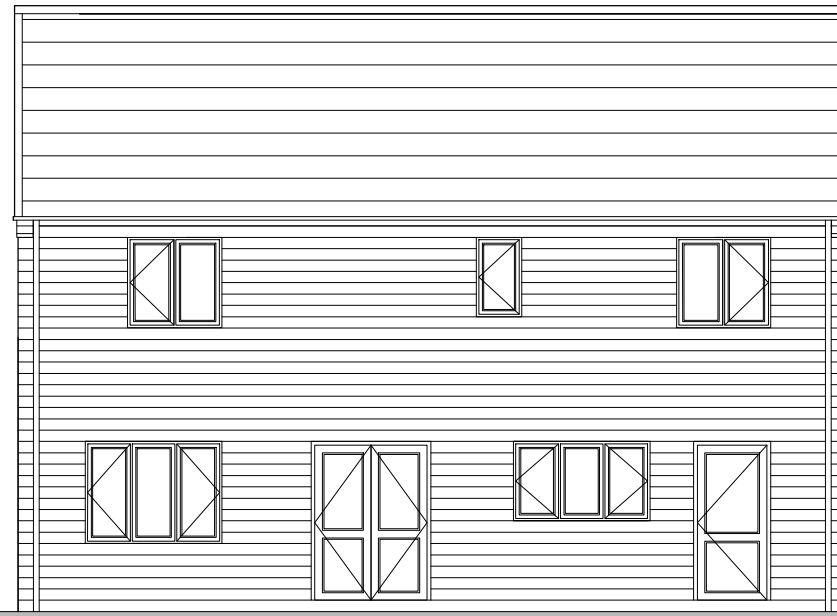


Rear Elevation

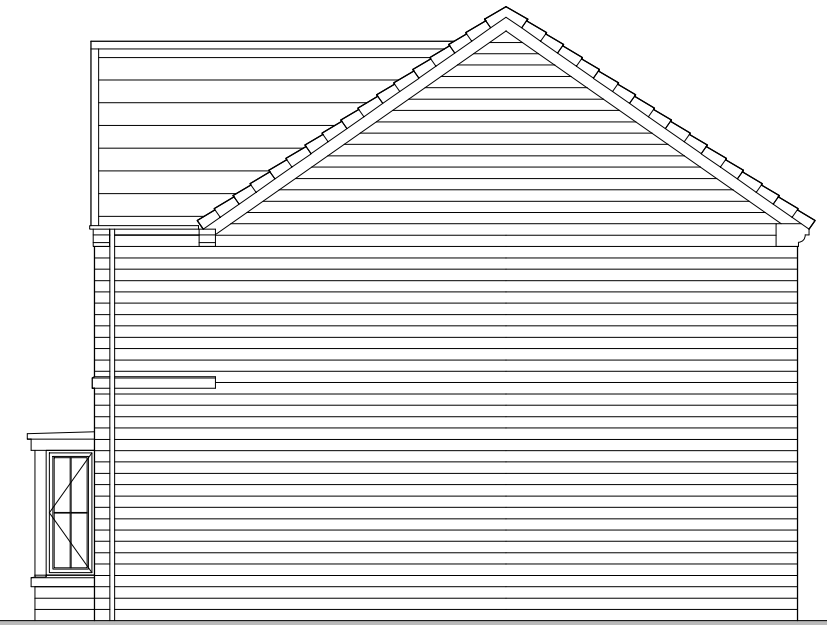


Side Elevation

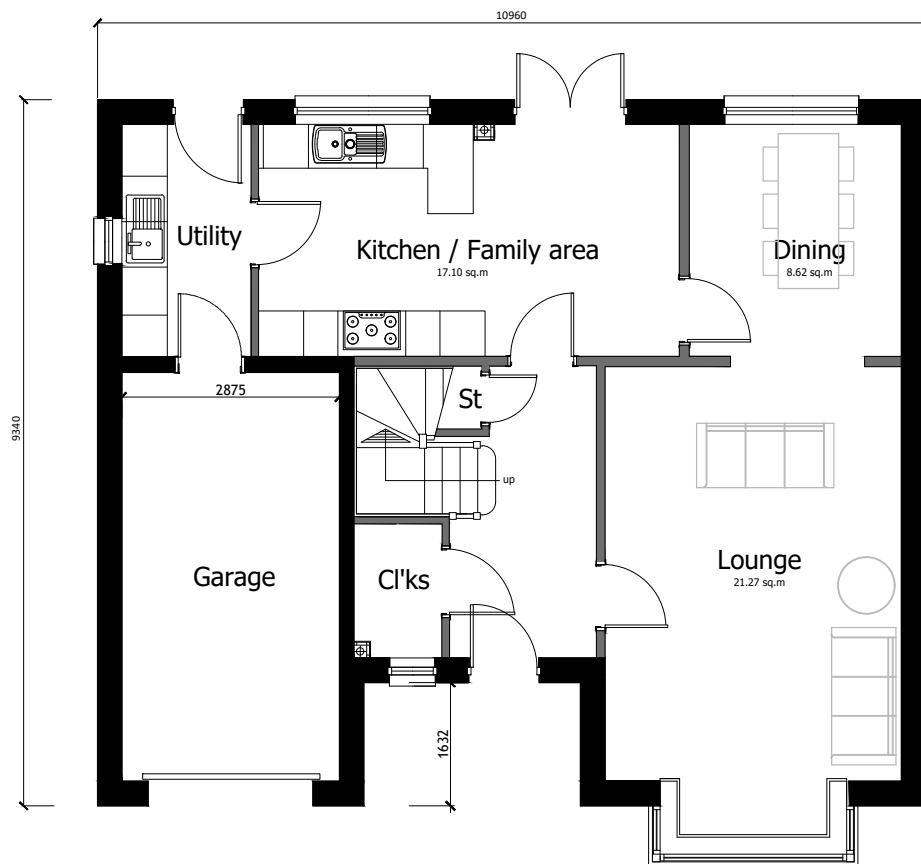

Ground Floor Plan

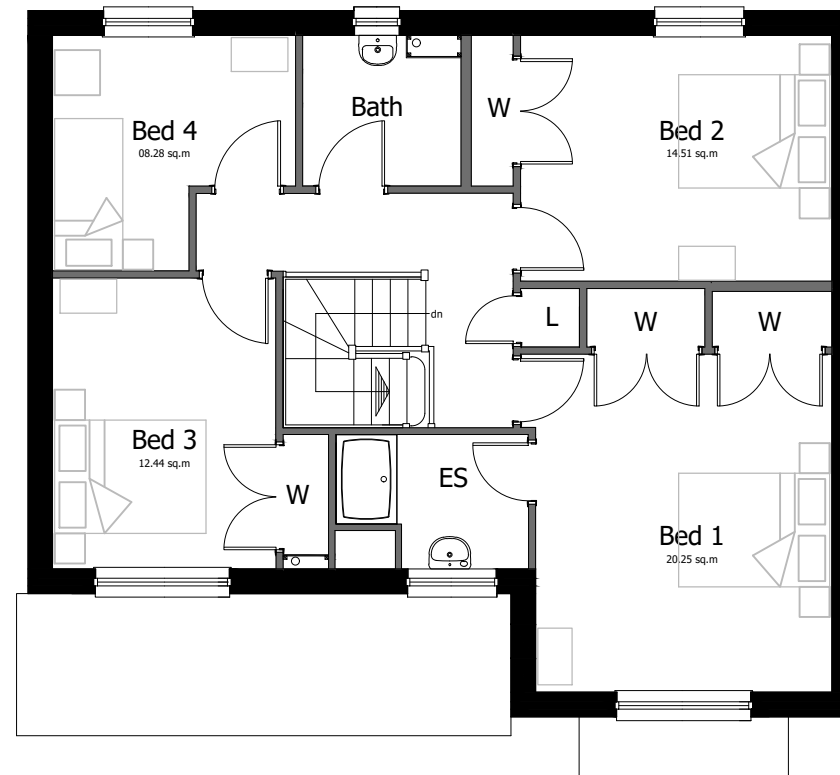

First Floor Plan

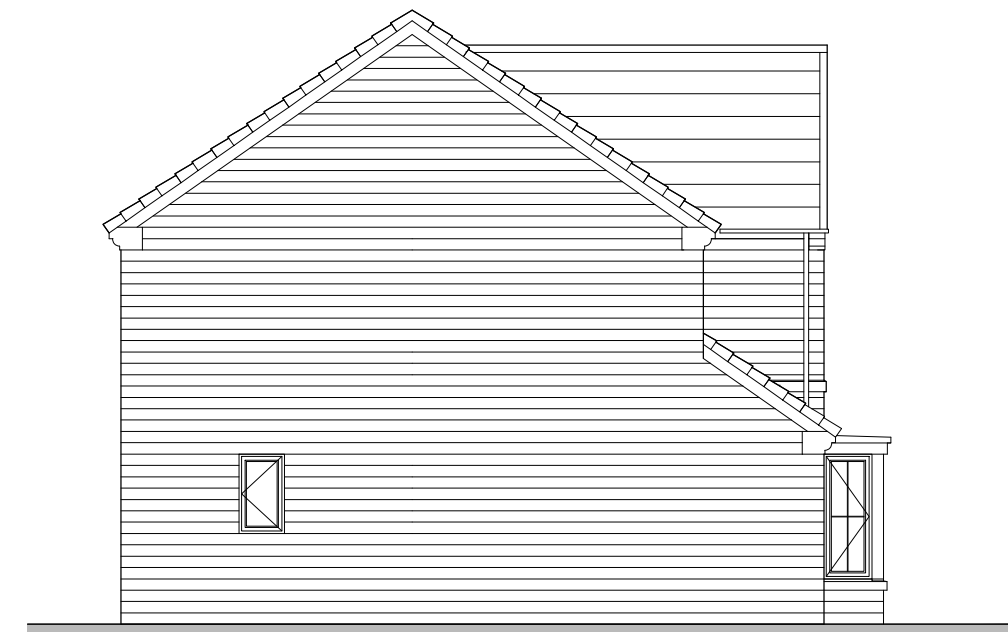

Side Elevation



House Type Pensford V1 4B7P Detached (145.82 sqm/1570 sqft)

Plans and Elevations - DWG: HT 10SE - Scale 1:100 @ A3, Date - May 2021

