




Focal Point Version

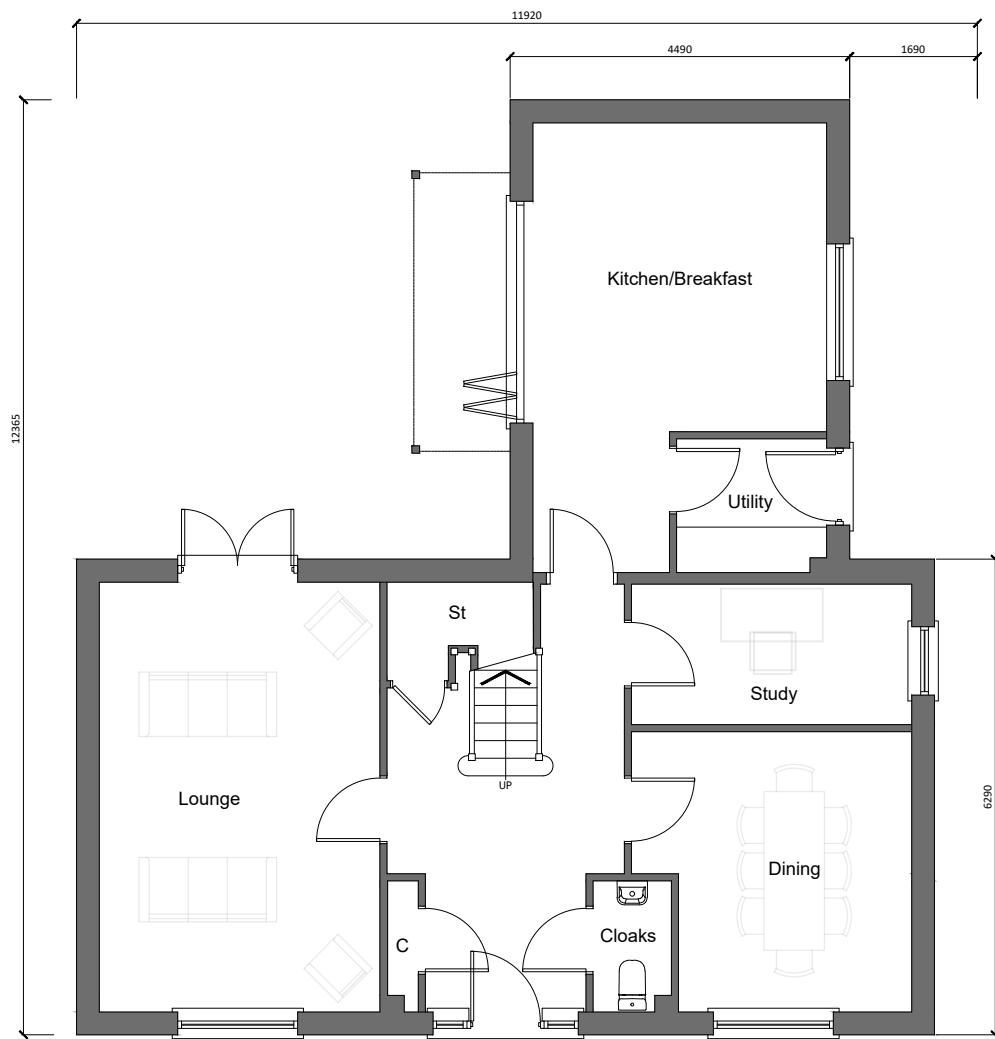

Ground Floor Plan

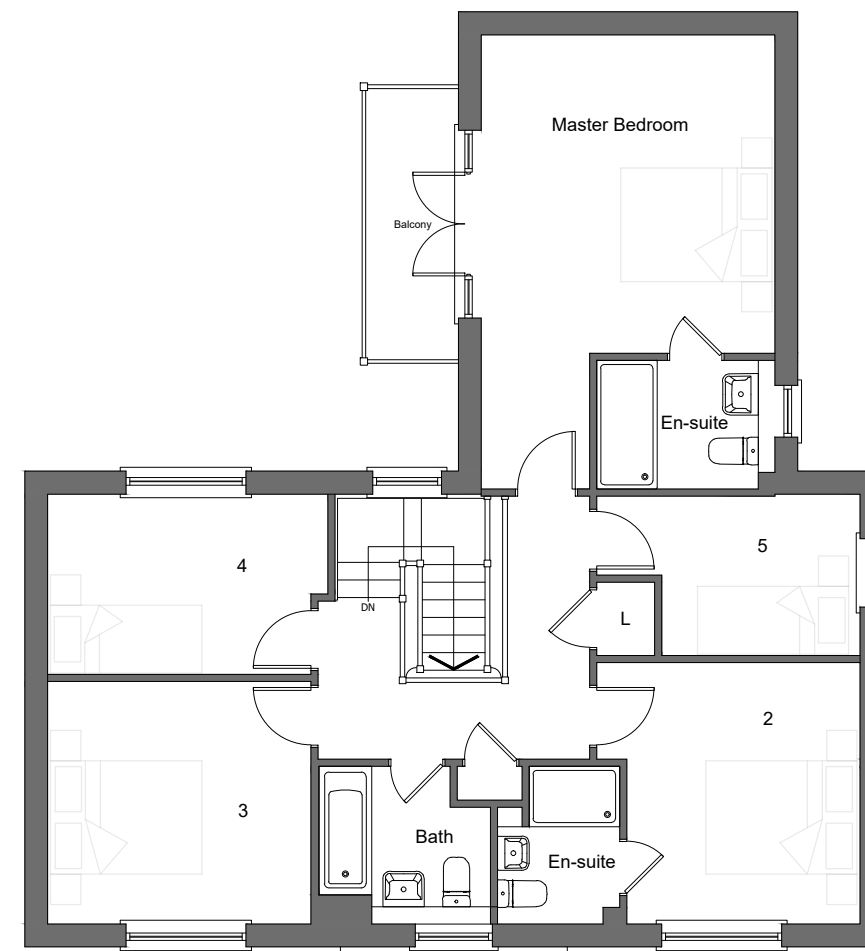

First Floor Plan

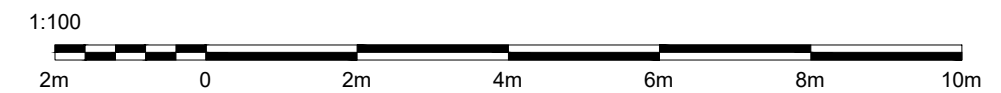

House Type Blakeney 5B8P Detached (169.38 sqm/1823 sqft)

Floor Plans - DWG: HT 12FP1 - Scale 1:100 @ A3, Date - May 2021



Focal Point Version



Front Elevation



Side Elevation




Rear Elevation



Side Elevation


Side Elevation

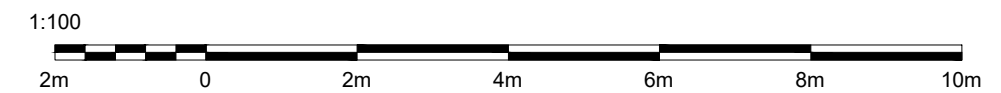


House Type Blakeney 5B8P Detached (169.38 sqm/1823 sqft)

Elevations - DWG: HT 12FP2 - Scale 1:100 @ A3, Date - May 2021



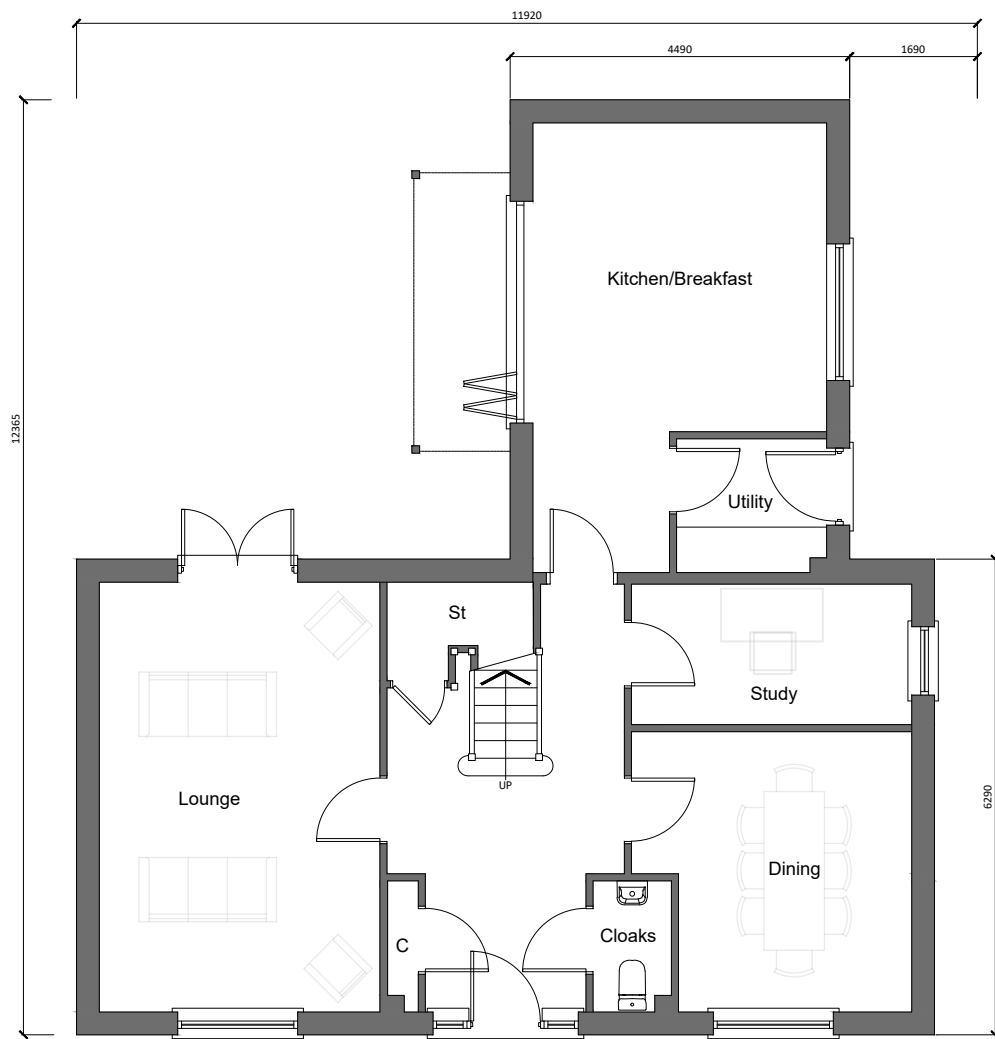

Ground Floor Plan

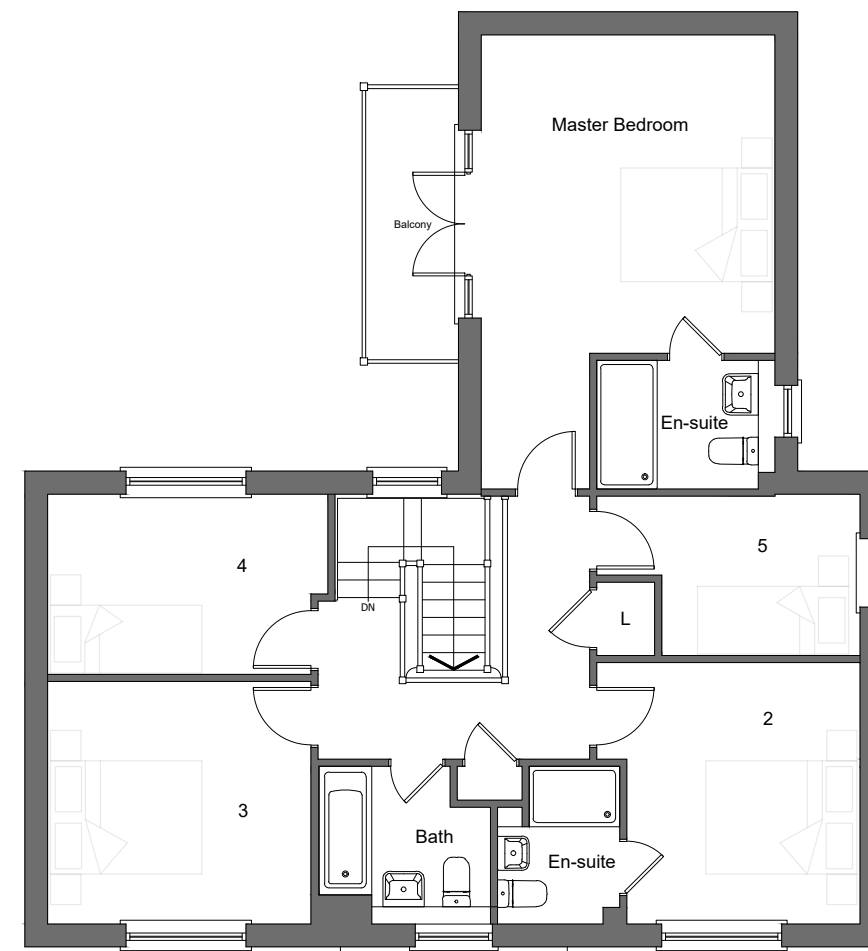

First Floor Plan



House Type Blakeney 5B8P Detached (169.38 sqm/1823 sqft)

Floor Plans - DWG: HT 12GE1 - Scale 1:100 @ A3, Date - May 2021

Green Edge Version




Front Elevation



Side Elevation




Rear Elevation

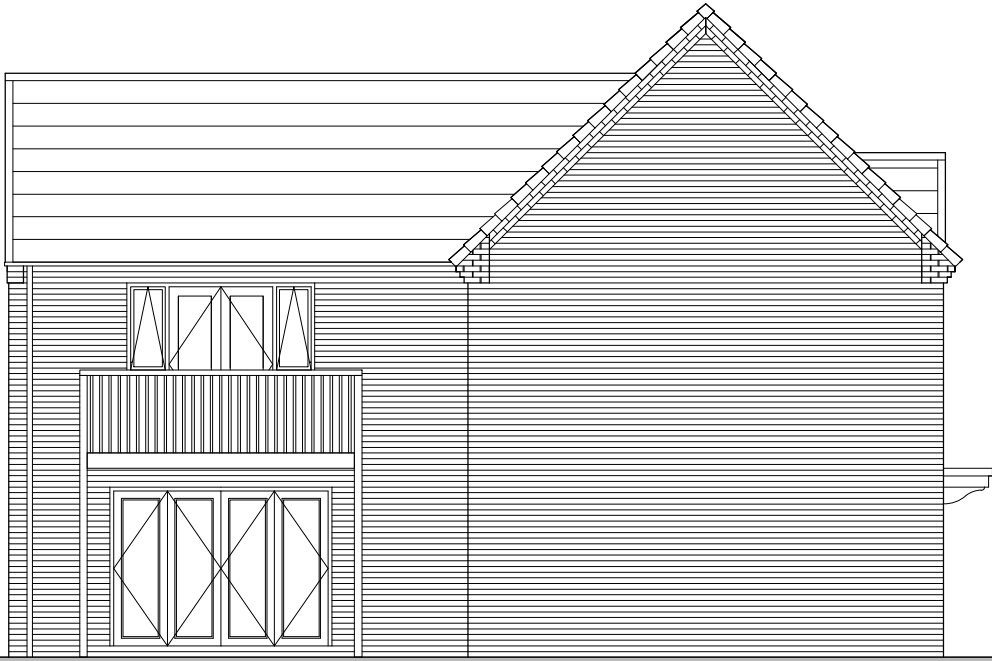

Side Elevation

Side Elevation

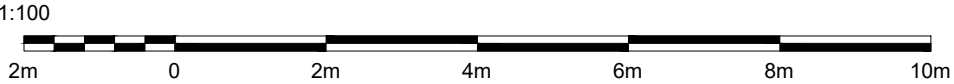


House Type Blakeney 5B8P Detached (169.38 sqm/1823 sqft)


Elevations - DWG: HT 12GE2 - Scale 1:100 @ A3, Date - May 2021




Stone Edge Version

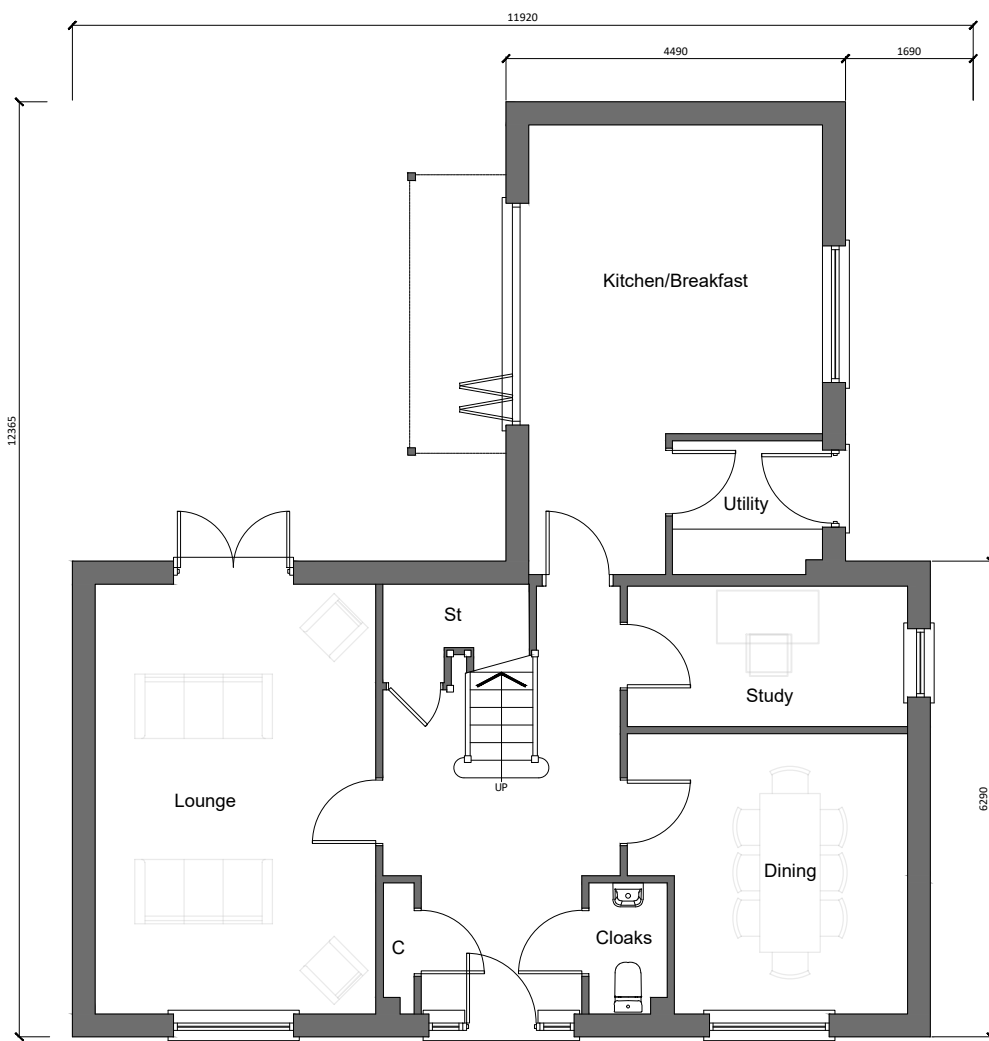

Ground Floor Plan

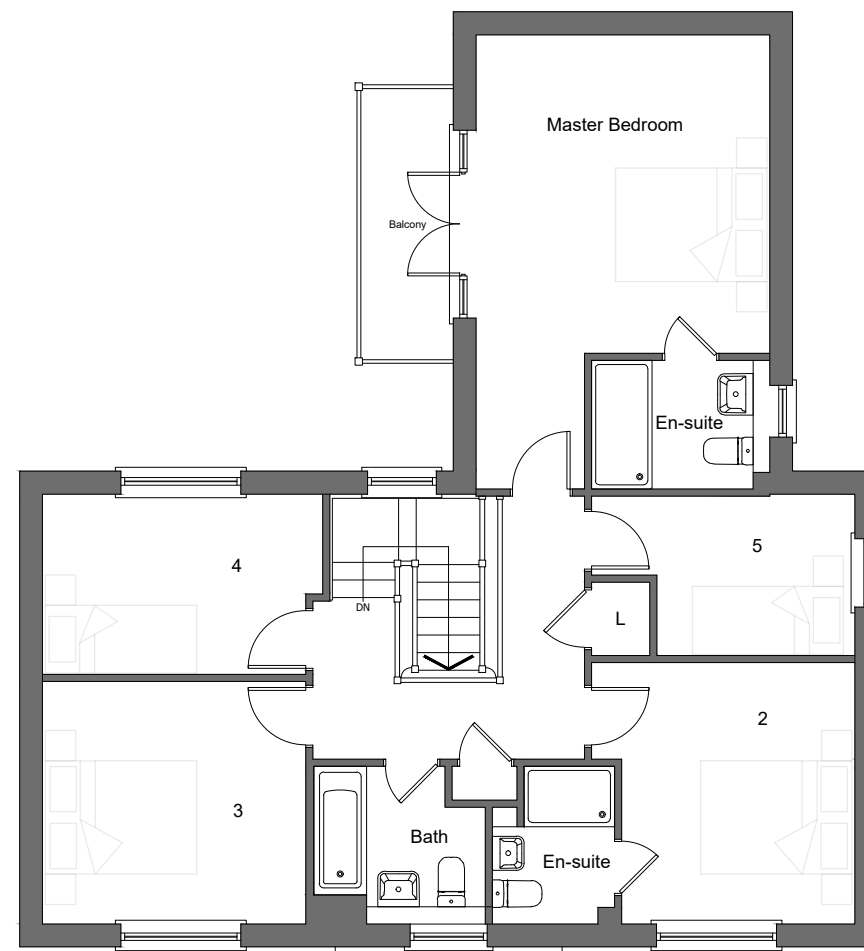

First Floor Plan

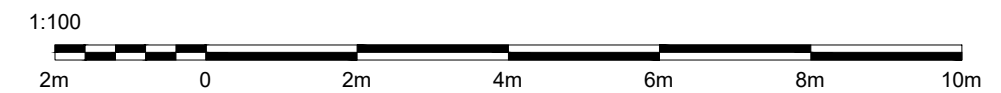

House Type Blakeney 5B8P Detached (169.38 sqm/1823 sqft)

Floor Plans - DWG: HT 12SE1 - Scale 1:100 @ A3, Date - May 2021



Stone Edge Version



Front Elevation



Side Elevation



Rear Elevation



Side Elevation

Side Elevation



House Type Blakeney 5B8P Detached (169.38 sqm/1823 sqft)

Elevations - DWG: HT 12SE2 - Scale 1:100 @ A3, Date - May 2021

