



Green Edge version




Front Elevation

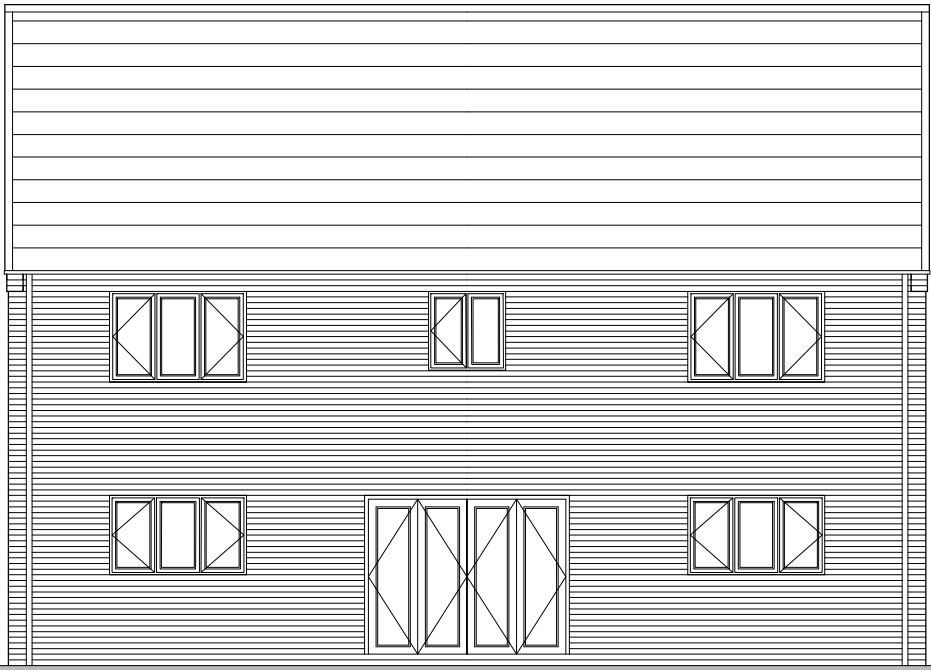


Rear Elevation

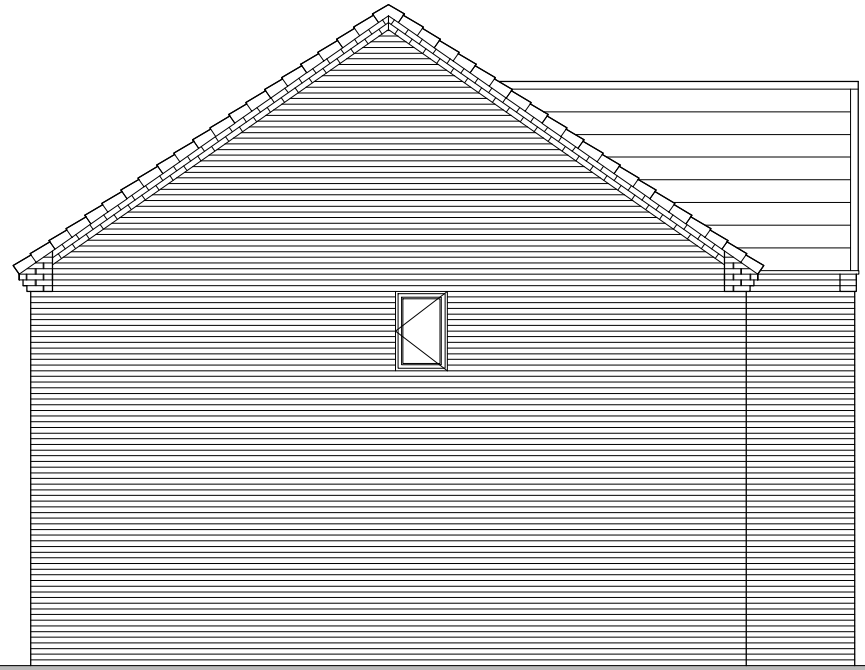


Side Elevation

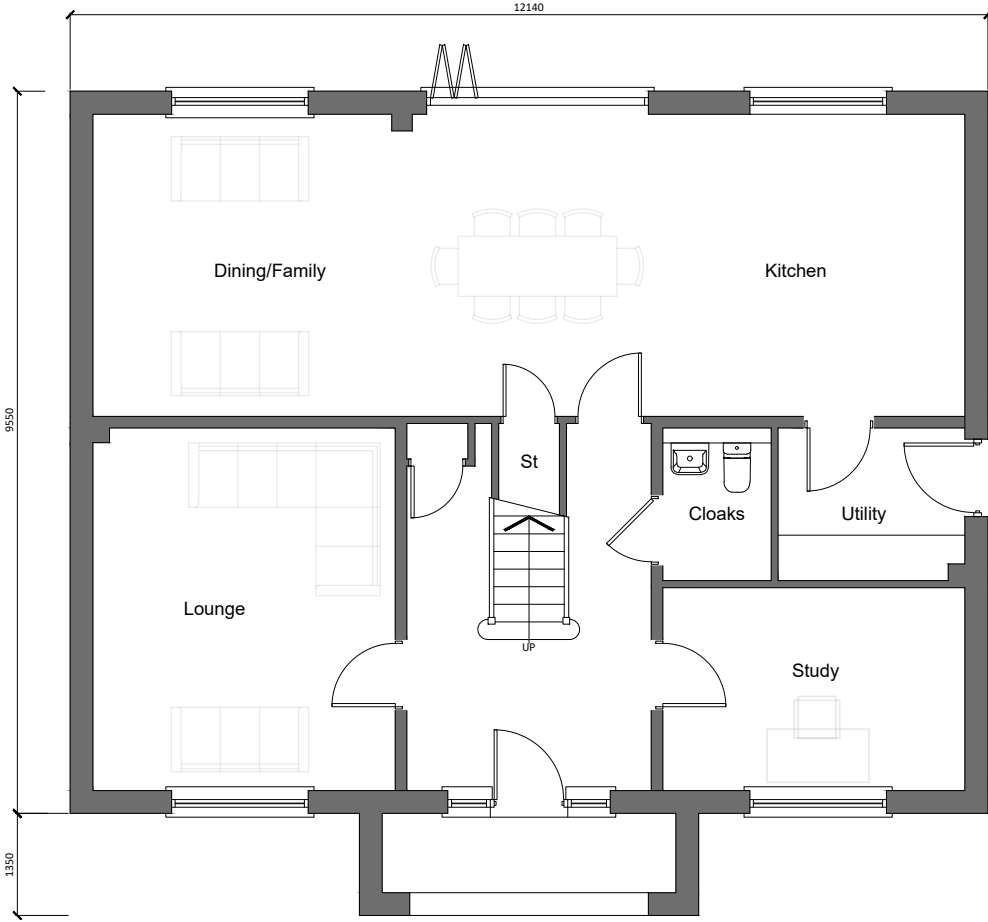


Ground Floor Plan

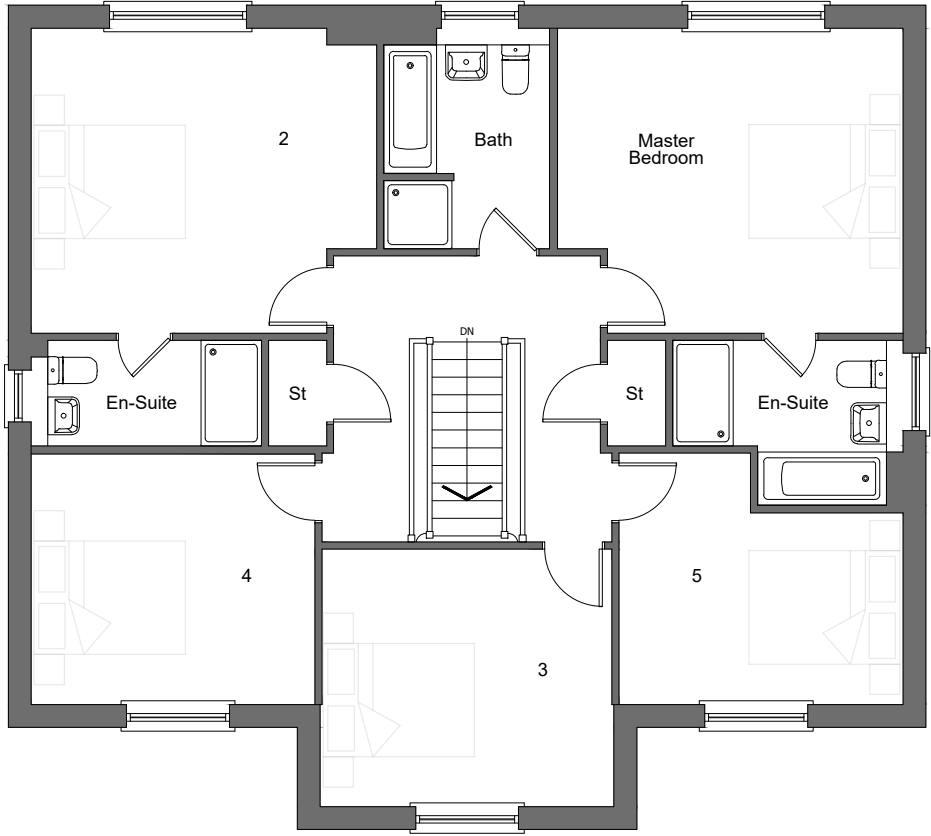

First Floor Plan

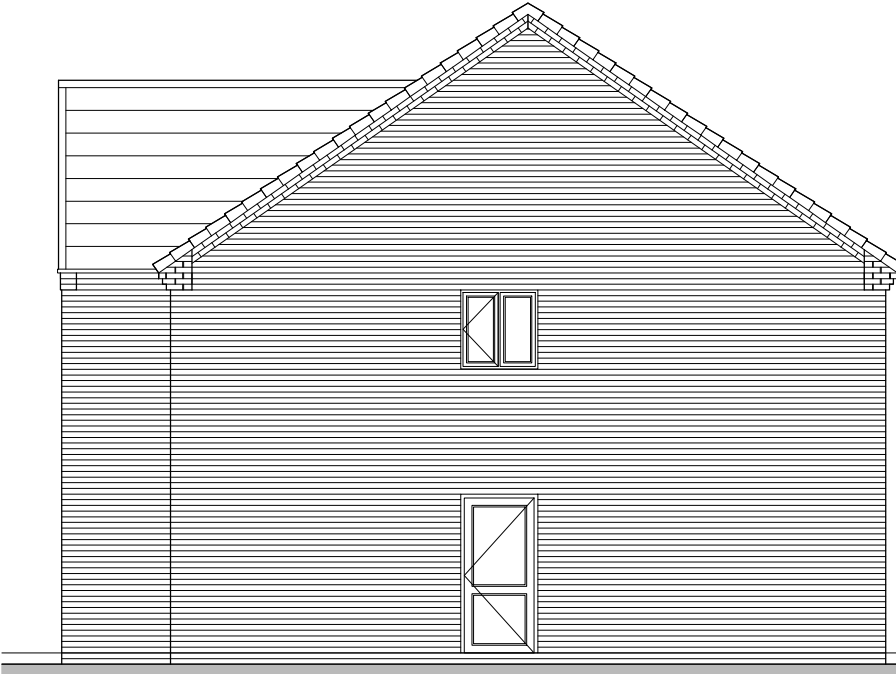

Side Elevation

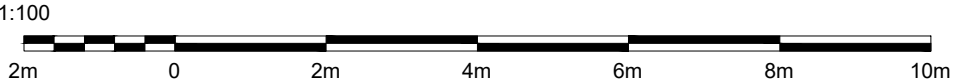

House Type Brockhampton 5B10P Detached (211.69 sqm/2279 sqft)


Plans and Elevations - DWG: HT 13GE - Scale 1:100 @ A3, Date - May 2021




Stone Edge version




Front Elevation

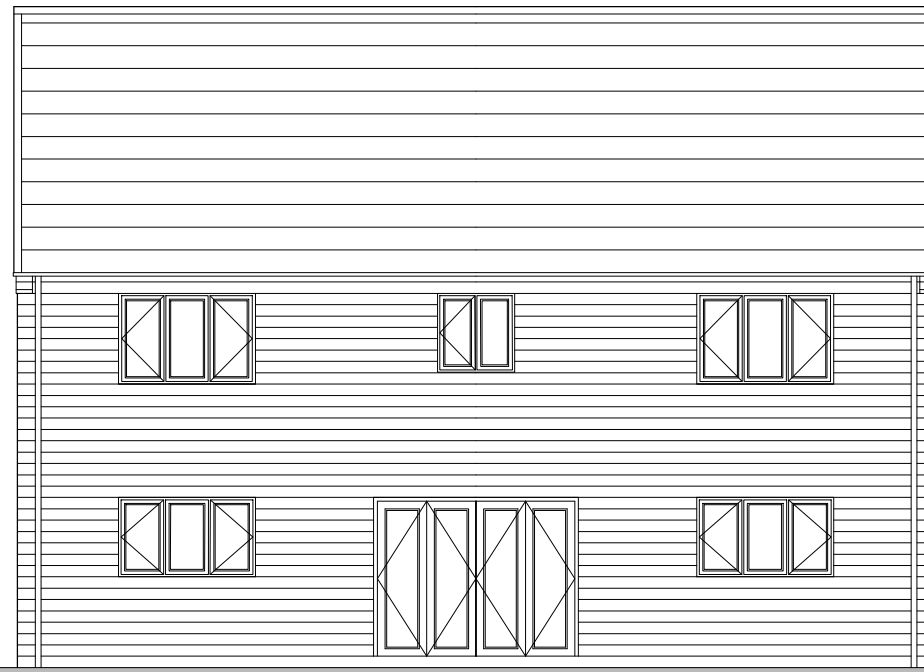


Rear Elevation

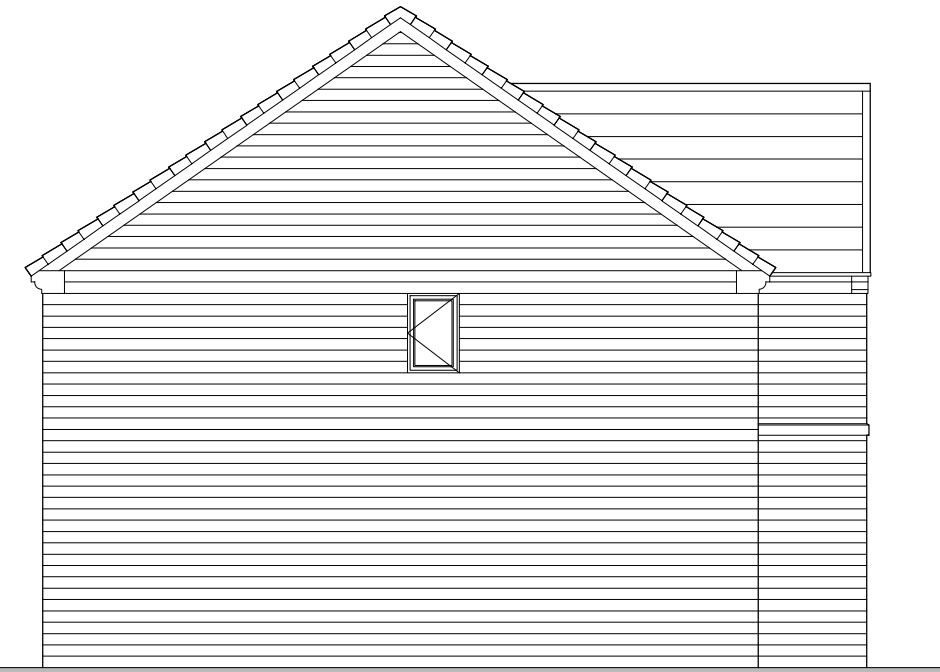

Side Elevation

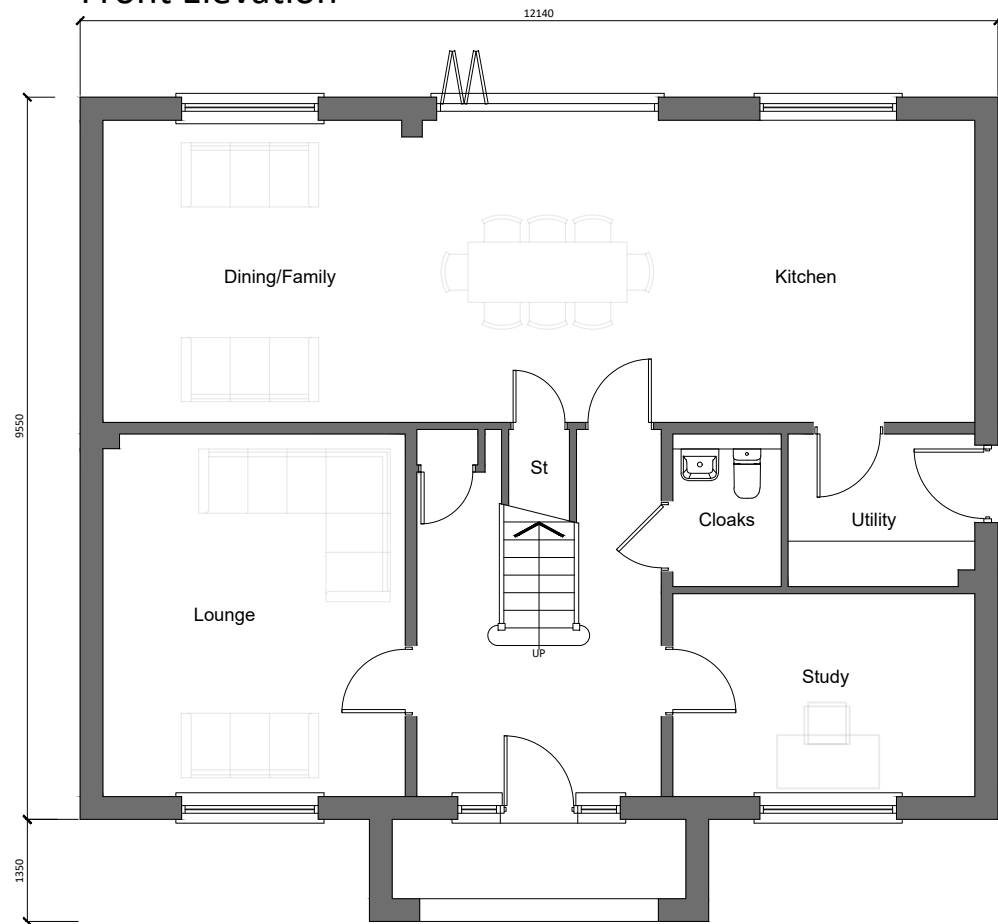


Ground Floor Plan

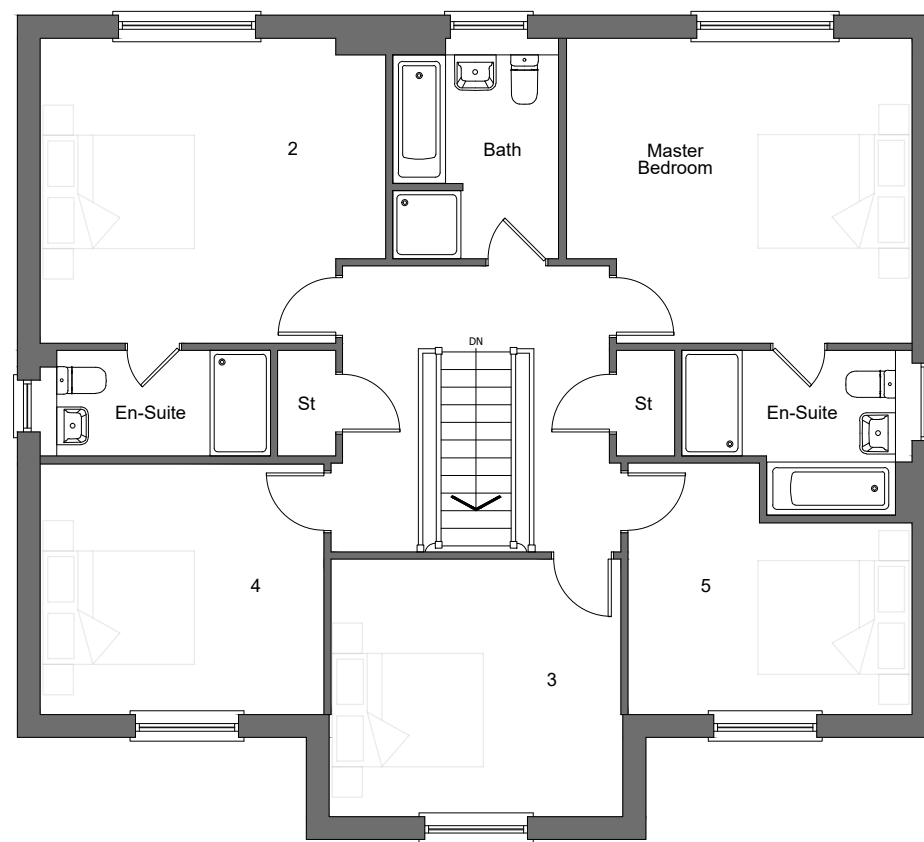

First Floor Plan



Side Elevation

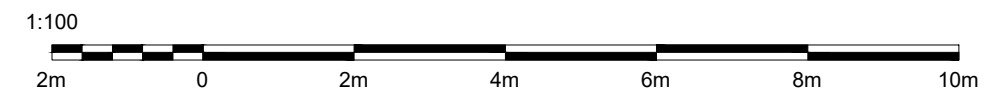

House Type Brockhampton 5B10P Detached (211.69 sqm/2279 sqft)

Plans and Elevations - DWG: HT 13SE - Scale 1:100 @ A3, Date - May 2021

