



Ground Floor Plan

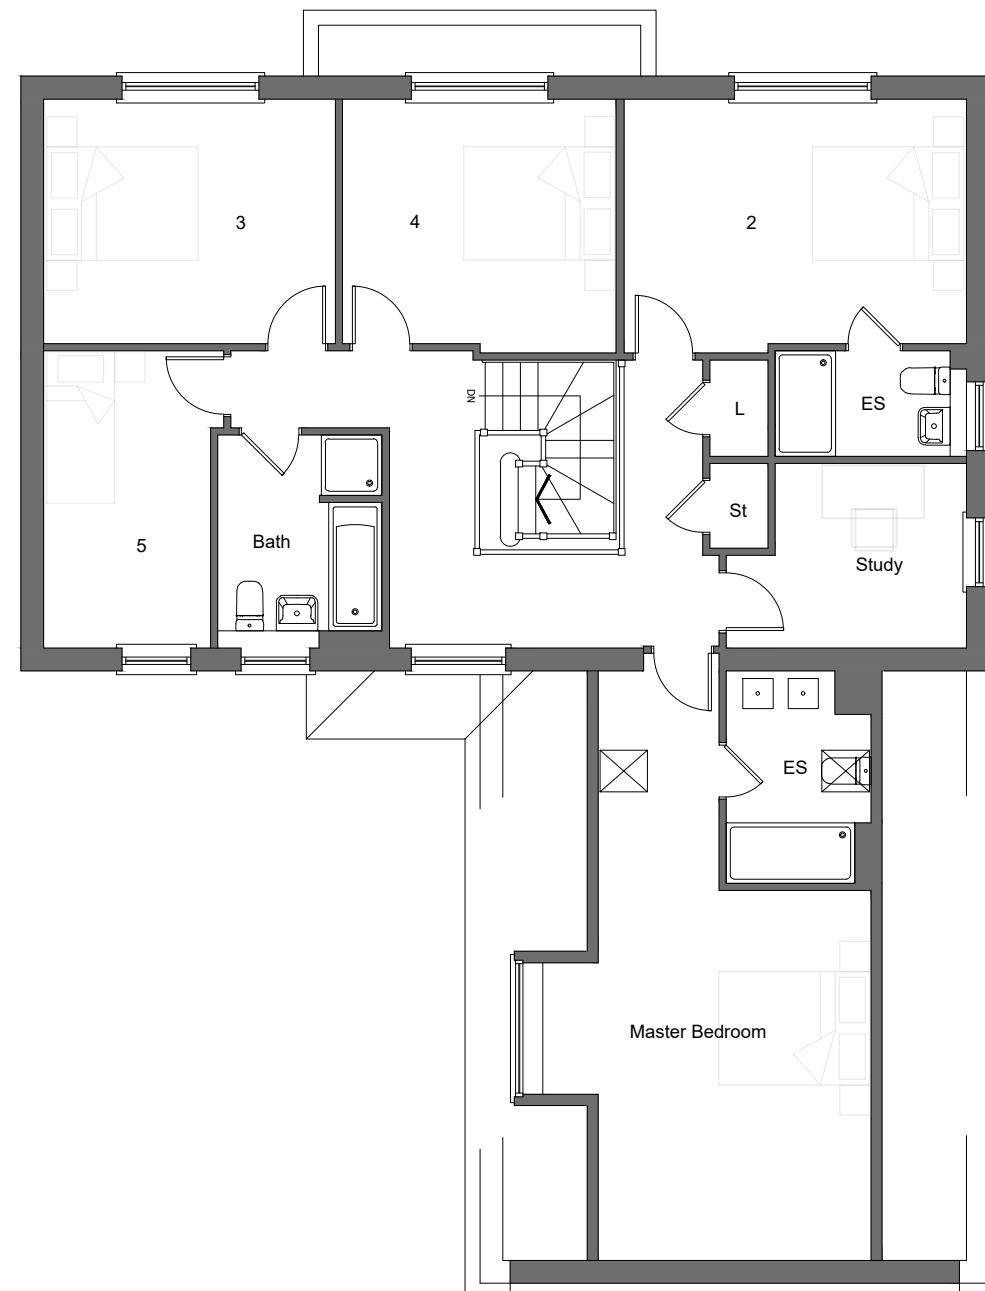

First Floor Plan

1:100

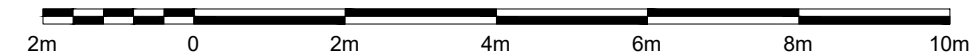

House Type Sheringham 5B9P Detached (221.643 sqm/2383 sqft)

Floor Plans - DWG: HT 14GE1 - Scale 1:100 @ A3, Date - May 2021




Green Edge version




Front Elevation




Side Elevation

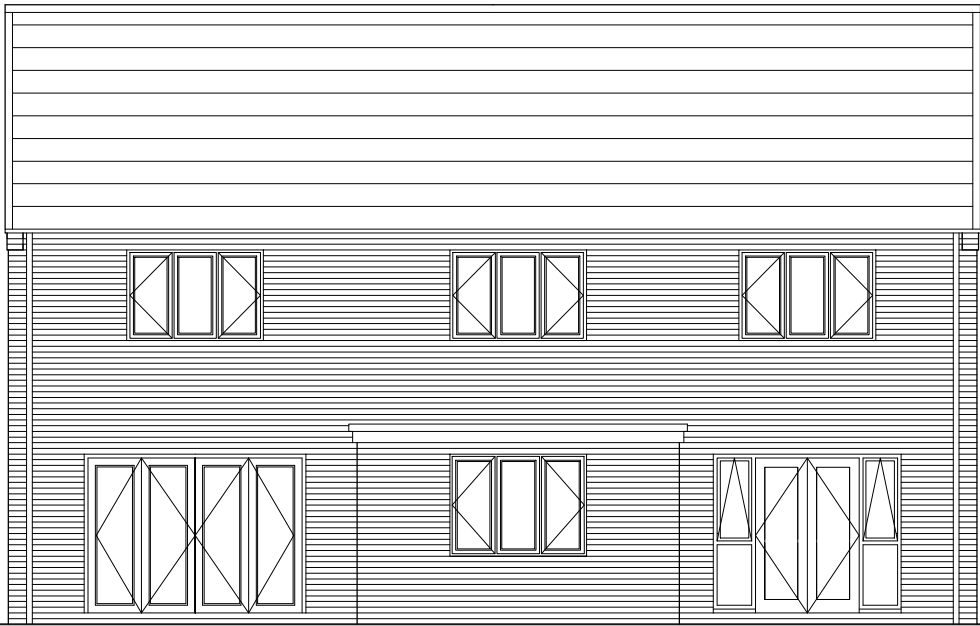

Rear Elevation

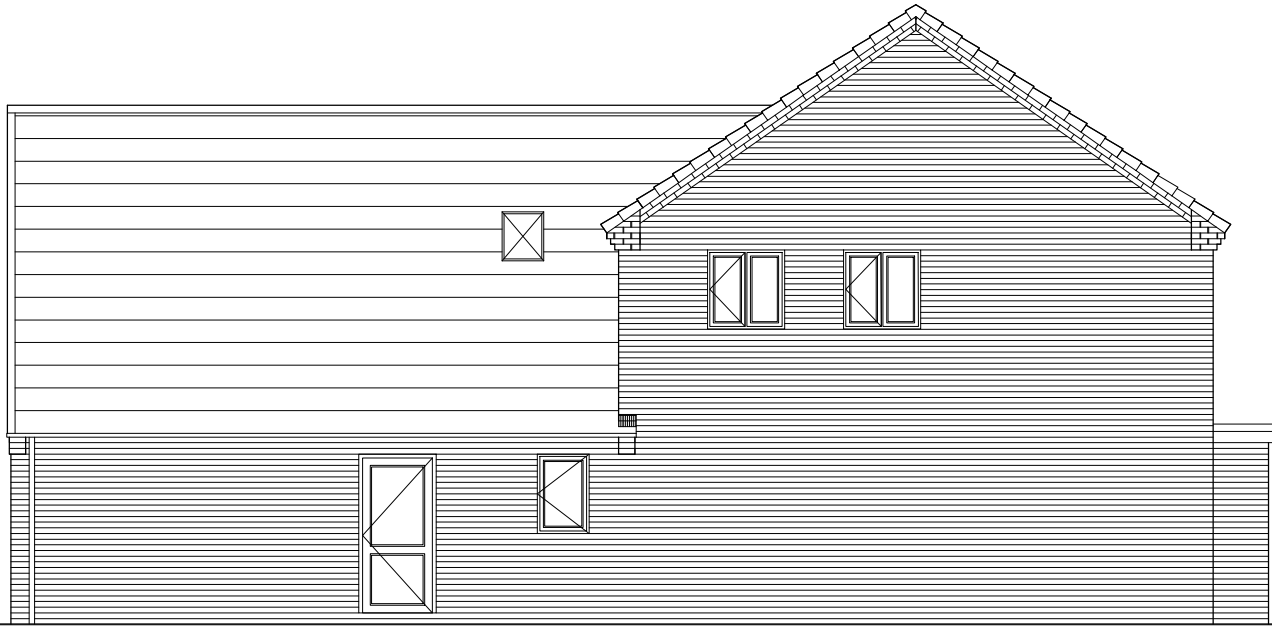

Side Elevation

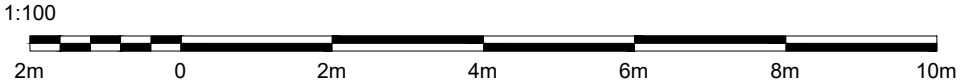


House Type Sheringham 5B9P Detached (221.643 sqm/2383 sqft)


Elevations - DWG: HT 14GE2 - Scale 1:100 @ A3, Date - May 2021



Stone Edge version

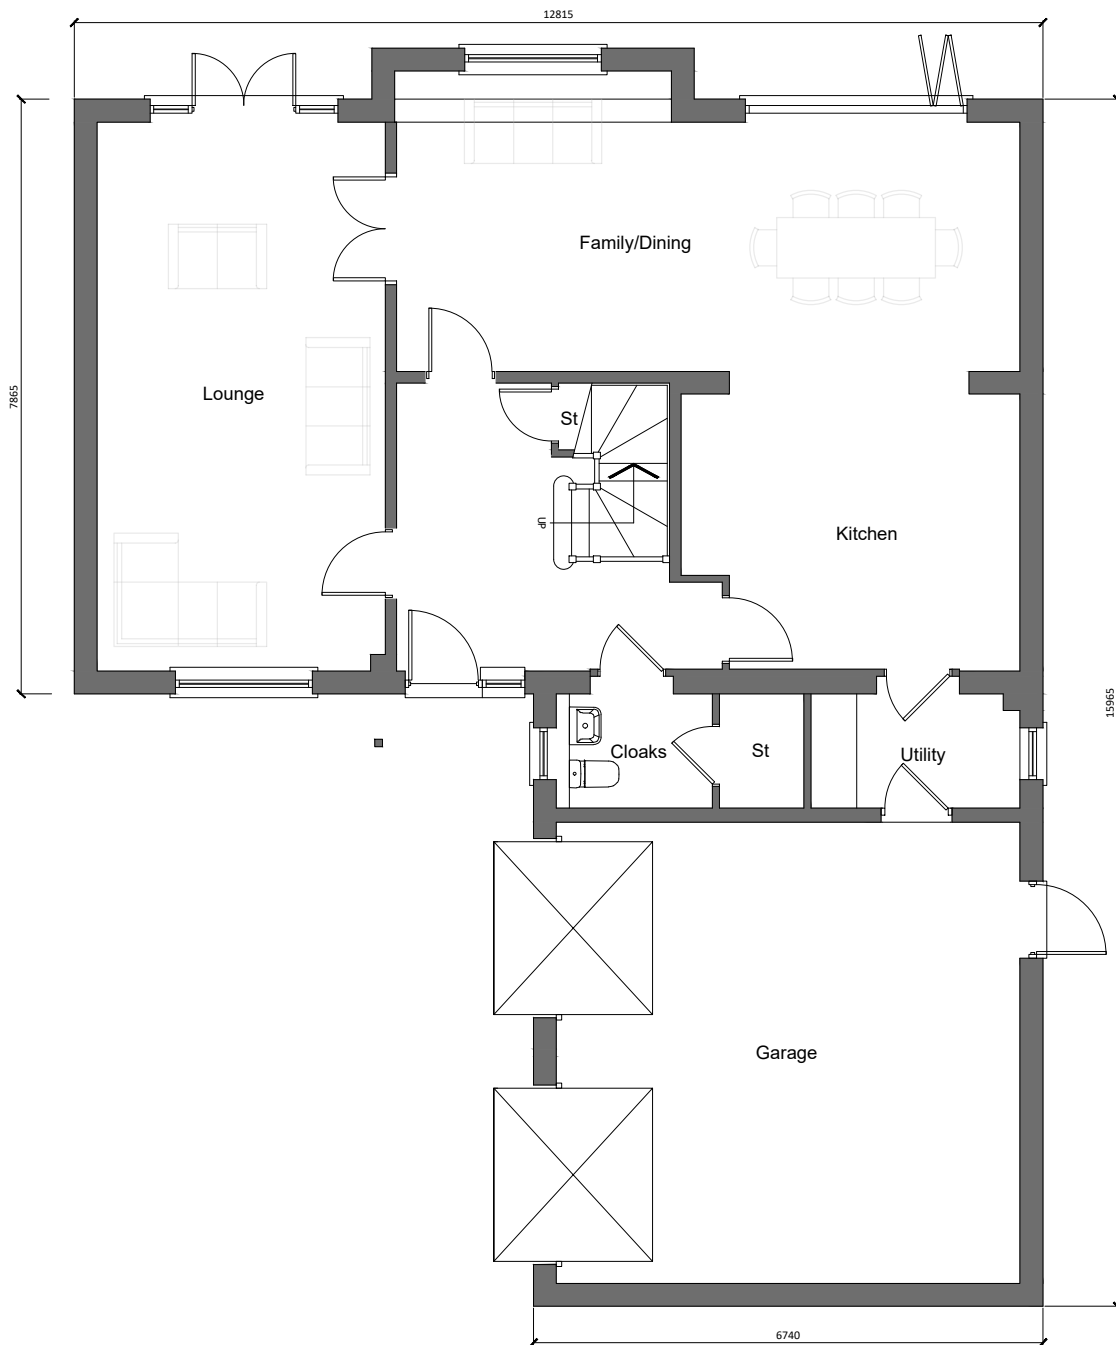


Ground Floor Plan

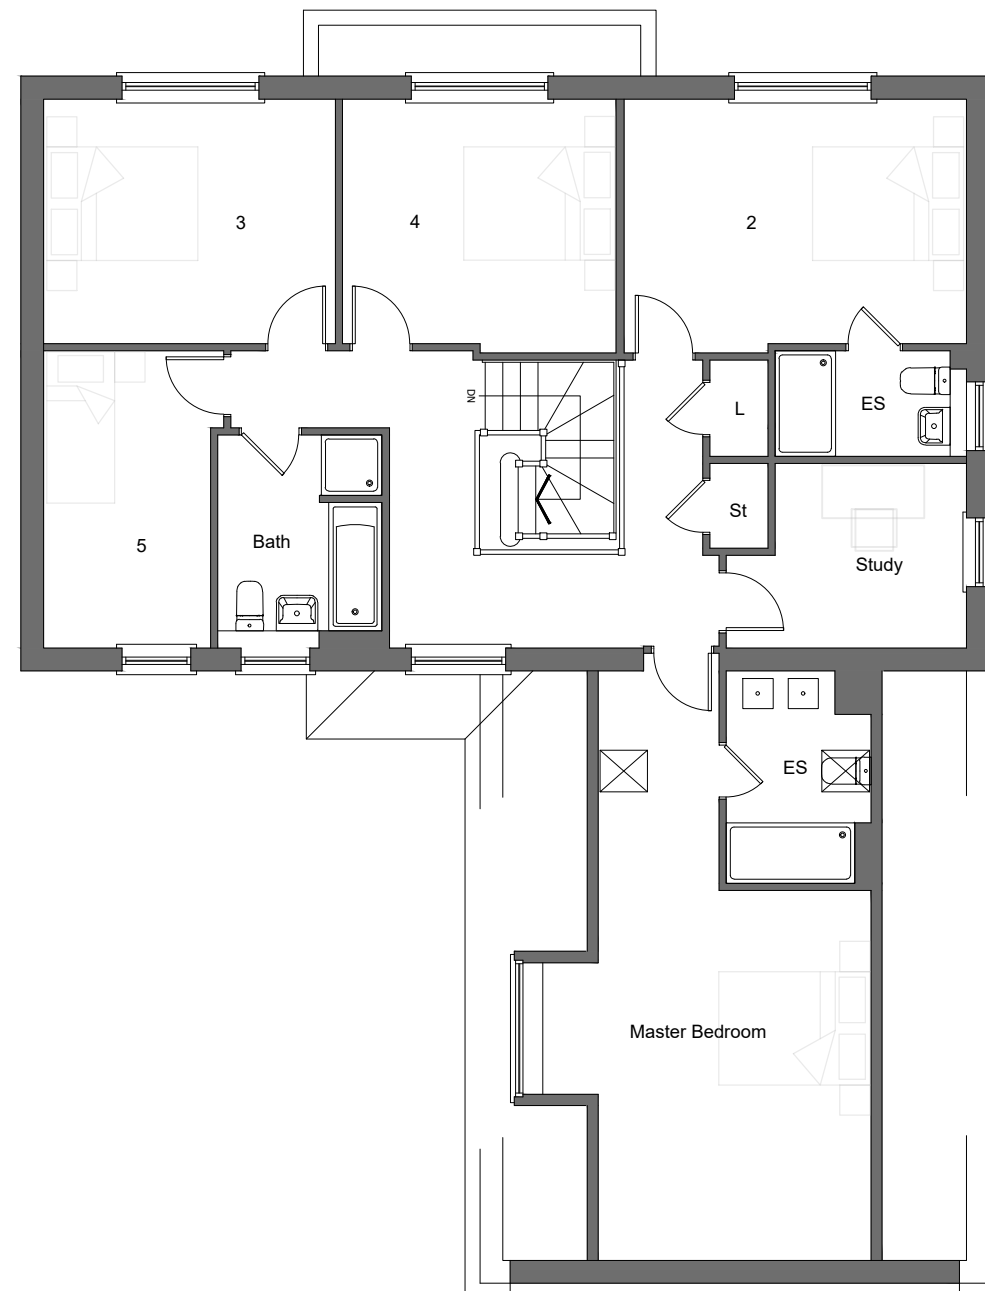

First Floor Plan

1:100

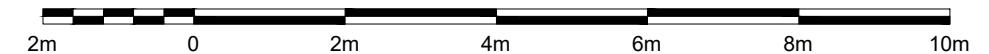

House Type Sheringham 5B9P Detached (221.643 sqm/2383 sqft)

Floor Plans - DWG: HT 14SE1 - Scale 1:100 @ A3, Date - May 2021




Stone Edge version



Front Elevation




Side Elevation

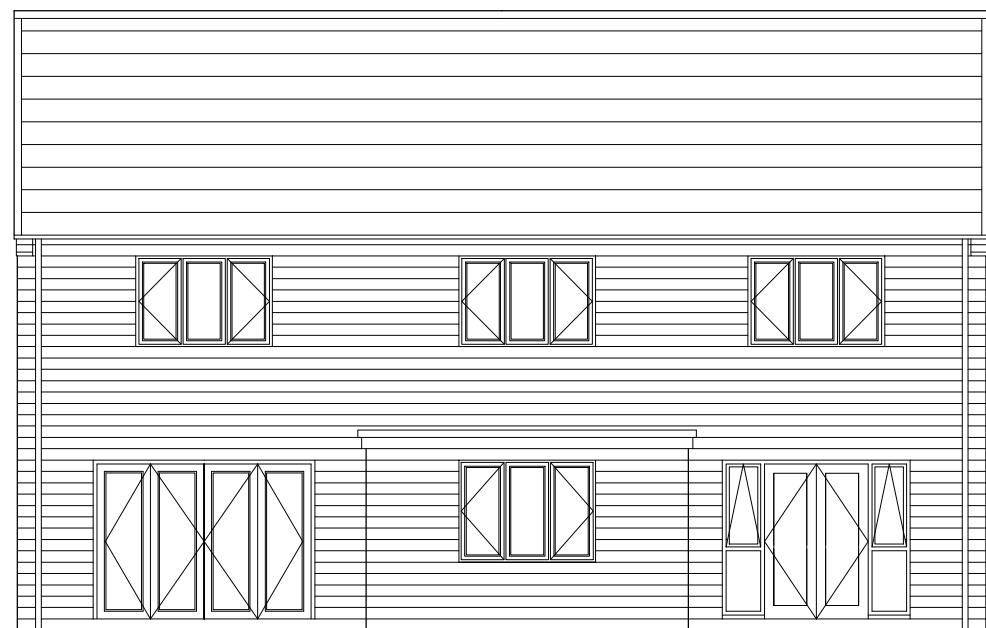

Rear Elevation



Side Elevation

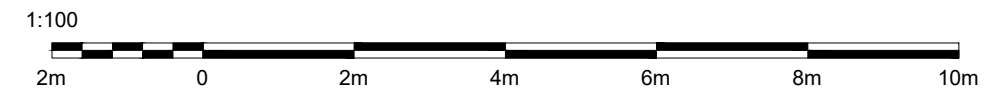

House Type Sheringham 5B9P Detached (221.643 sqm/2383 sqft)

Elevations - DWG: HT 14SE2 - Scale 1:100 @ A3, Date - May 2021

