


SCALE 1:100

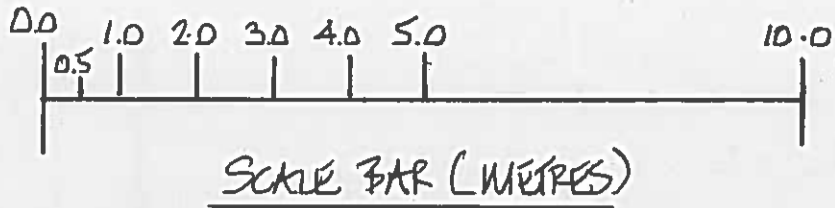

SHARED ACCESS →

BOUNDARY LINE

GRAVEL HARDSTANDING TO FRONT & CABLE WITH PARKING FOR A MINIMUM THREE CARS.

5300

4300

7000

POST & PANEL FENCE TO BOUNDARY.

WAGY LAP FENCE

Nº6

Nº5

REAR GARDEN.

ALL DIMENSIONS IN MILLIMETRES  
SCALE 1:100 AT 'A3' PAPER SIZE

CAR PARKING LAYOUT AT: 5, CLIFTON GROVE, WHITESHIRE, BLACKBURN