


DO NOT SCALE

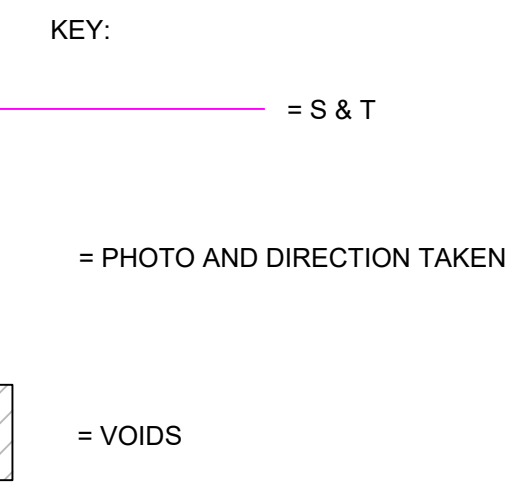

- NOTES:
- ALL DIMENSIONS ARE IN MILLIMETRES UNLESS STATED OTHERWISE.
 - SYSTRA UNDERTOOK THE FOLLOWING SITE VISITS:
TRACK LEVEL TRIAL PITS 18/07/20
TRAIL PITS AND CORING 28/07/20
TRAIL PITS AND CORING 29/07/20
REFER TO SITE INVESTIGATION REPORT FOR CORE AND TRIAL PIT INFORMATION: B92118-REP-BRS0002
 - ALL DIMENSIONS ARE INDICATIVE UNLESS STATED OTHERWISE.
 - THIS DRAWING IS TO BE READ IN CONJUNCTION WITH:
-B92118-DRG-BRS1011 - DEFECTS AND CONDITION
-B92118-DRG-BRS1020 - PROPOSED GA
 - DRAWING BASED ON TOPOGRAPHICAL SURVEY UNDERTAKEN BY SYSTRA IN JULY 2020
 - SERVICES SHOWN INDICATIVE BASED ON INFORMATION RECEIVED FROM NETWORK RAIL SERVICES TEAM
 - EXISTING BRIDGE DECK WEIGHT = 165 TONNES (COMPRISING OF STEELWORK AND DECK ONLY)

- SIGNIFICANT DESIGNERS IDENTIFIED RESIDUAL HAZARDS
- Ref: CIV/001 - WORKING AT HEIGHT
- CIV/002 - WORKING NEAR OPERATIONAL RAILWAY
- CIV/003 - BURIED SERVICES
- CIV/004 - MANUAL HANDLING
- CIV/005 - INACCURATE RECORD INFORMATION
- CIV/006 - WORKING ON A SLOPE
- CIV/007 - EXCESSIVE VEGETATION
- CIV/008 - PUBLIC INTERFERENCES
- Ref:XXX/000
- FOR MORE DETAILED INFORMATION REFER TO DESIGNERS RISK LOG (FORMING PART OF THE PCI): B92118-CDM-BRS1001
 - EVERY DAY OR LOW RISK HAZARDS HAVE NOT BEEN INDICATED ON THIS DRAWING. NEITHER HAVE HAZARDS THAT SHOULD BE OBVIOUS TO A COMPETENT CONTRACTOR
 - SHOULD ANY ADDITIONAL SIGNIFICANT HAZARDS BE IDENTIFIED THE CONTRACTOR SHOULD NOTIFY ALL RELEVANT PROJECT TEAM MEMBERS

COLOUR KEY ON PLAN:

BLACK INDICATES EXISTING OR UNCHANGED ASSETS.

BLUE INDICATES ASSETS TO BE MODIFIED

GREEN INDICATES EXISTING ASSETS TO BE REMOVED OR ABANDONED.

RED INDICATES PROPOSED ASSETS.

AO2	26/02/2021	ISSUED FOR FORM F001 IDC	SO	LW	AGW
AO1	09/02/2021	FIRST ISSUE	SO	LW	AGW
REV.	DATE	DESCRIPTIONS OF REVISION	DES	CHKD	APPR
CLIENT					



Network Rail
Square One
4 Travis St
Manchester
M1 2NY



SECURITY CLASSIFICATION					
STATUS			SUITABILITY		
APPROVAL IN PRINCIPLE			S3		
DESIGNED	S. OSULLIVAN	DATE	09/02/2021		
CHECKED	L.WINGROVE	DATE	09/02/2021		
APPROVED	A.G. WILKINSON	DATE	09/02/2021		

North West Structures

DJH/103 SETTLE ROAD NO.2 (A682)
EXISTING GENERAL ARRANGEMENT
ELR: DJH MILEAGE: 30m 924yds

SCALES	SURVEY GRID	REVISION
AS SHOWN	SD 839 140	
DRAWING NUMBER		
B92118-DRG-BRS1010		A02