



abbreviations
AB air brick
BOL bollard
CH cable height
CL cover level
EH eaves height
FCH false ceiling height
FL finished floor level
GU gully
IC inspection cover
MW monitoring well
RH ridge/roof height
RWP rainwater pipe
SP sign post
SVP soil vent pipe
TL threshold level
TP telegraph pole
TW top of wall
usb underside of beam


notes
All levels and coordinates relate to OSGB36(15) using OSNS data.
Levels defining edge of carriageway are observed at channel (bottom of kerb).

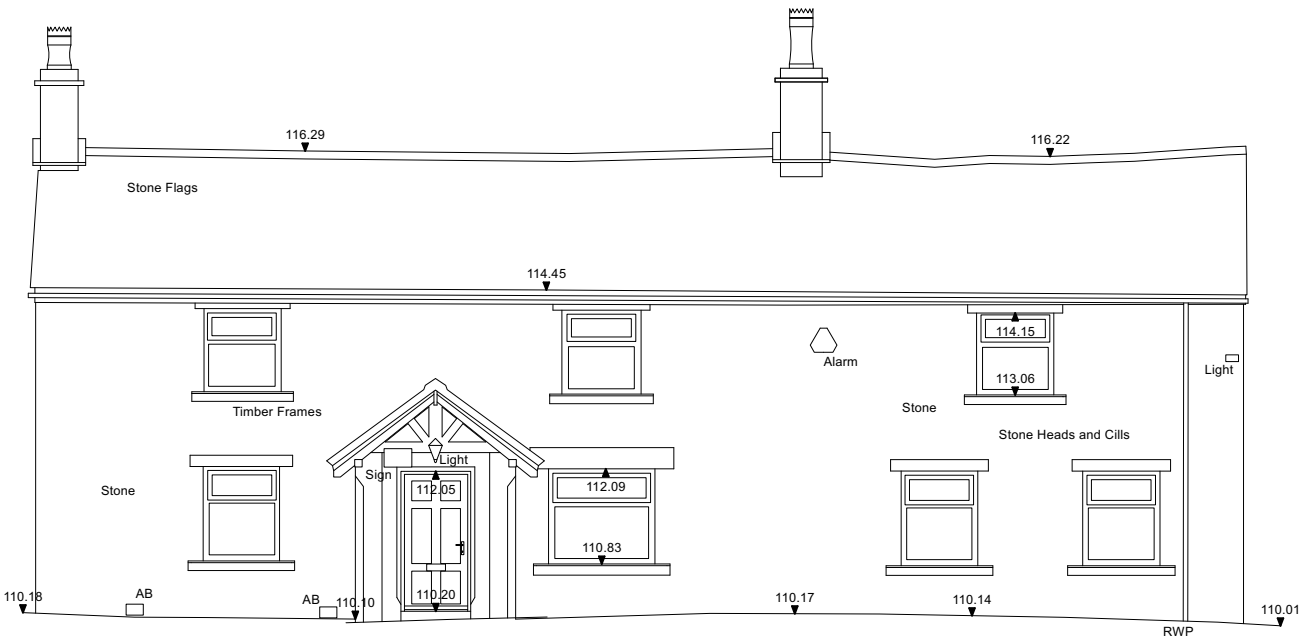


north elevation

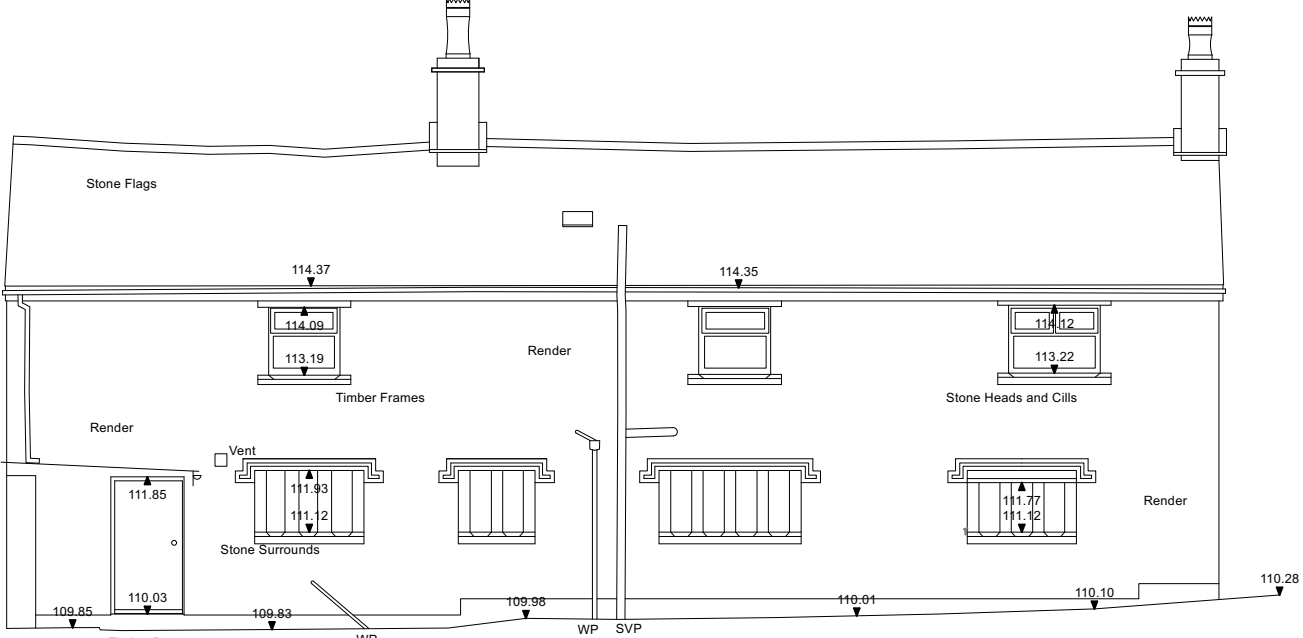


south elevation

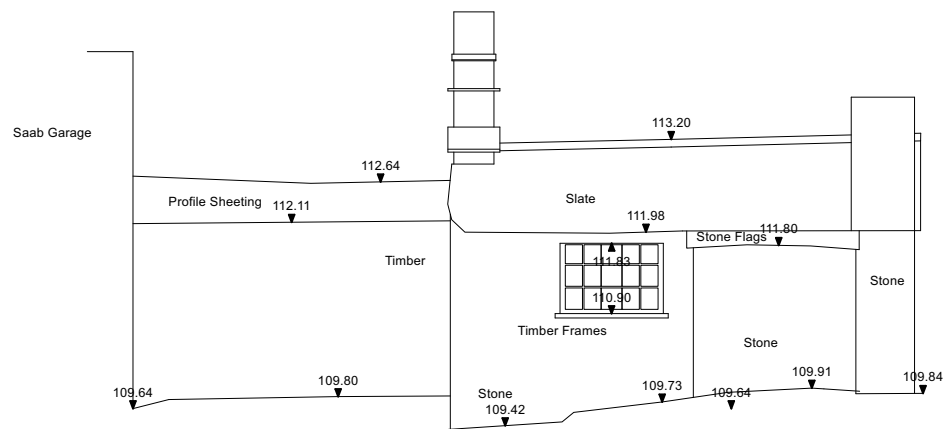


south elevation (outbuilding)

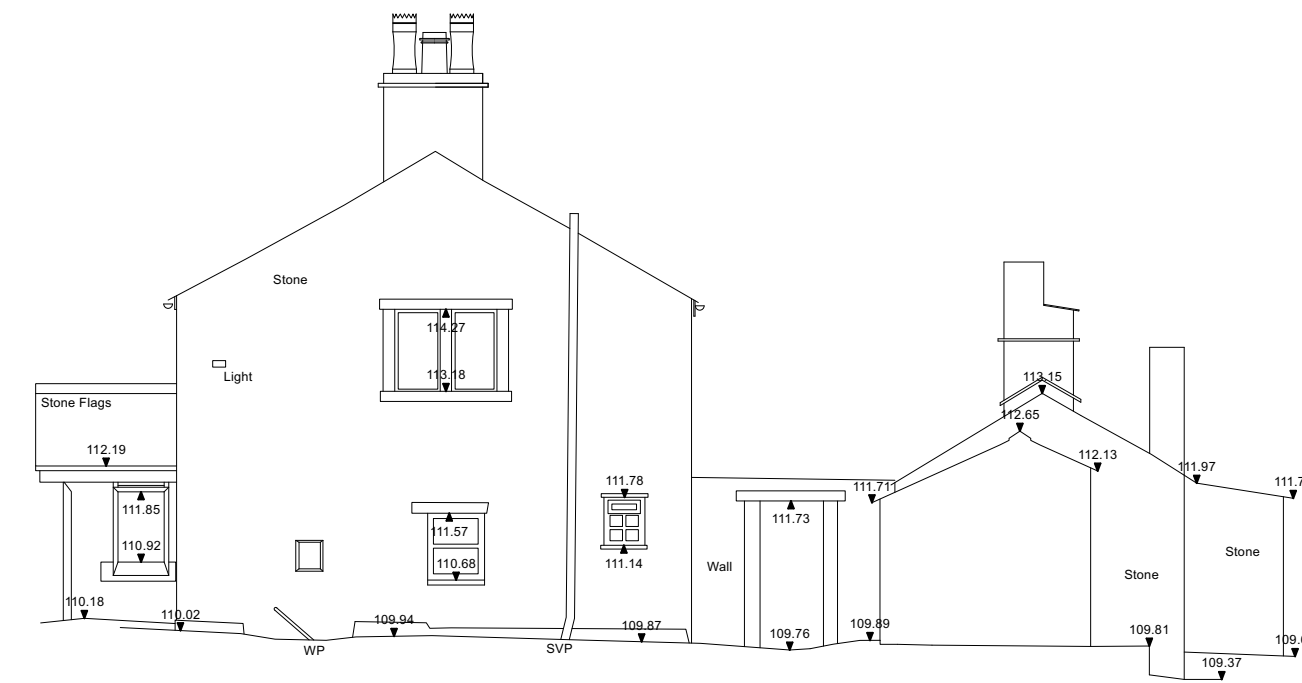


west elevation

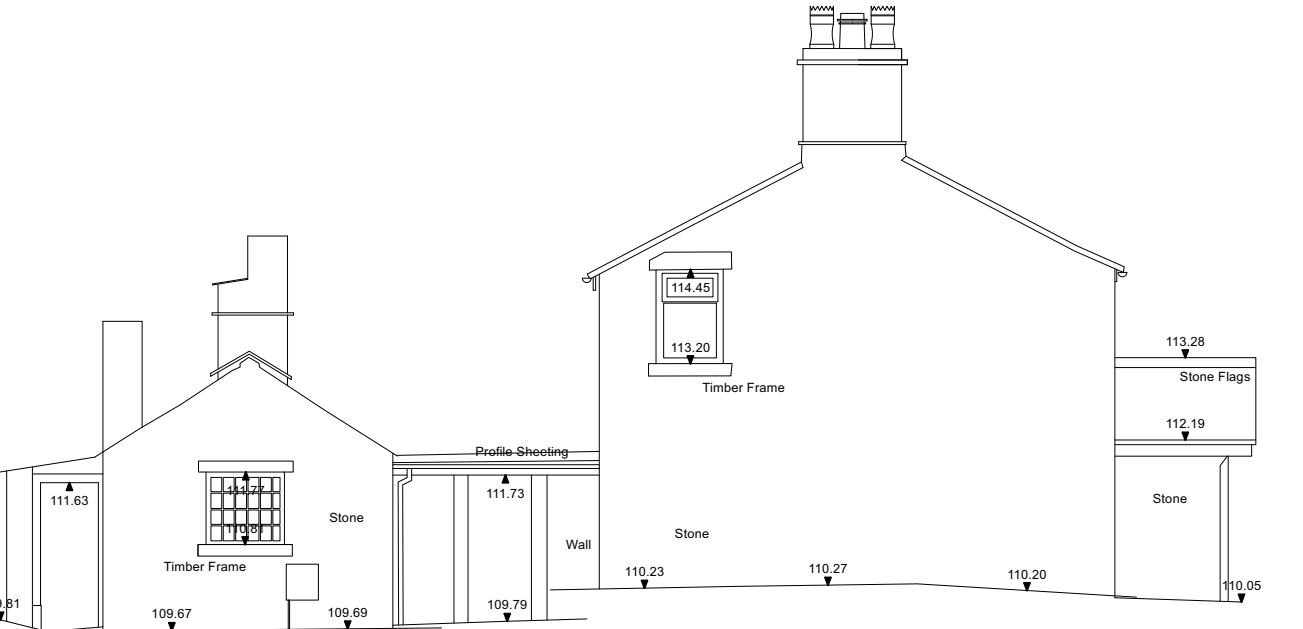


east elevation

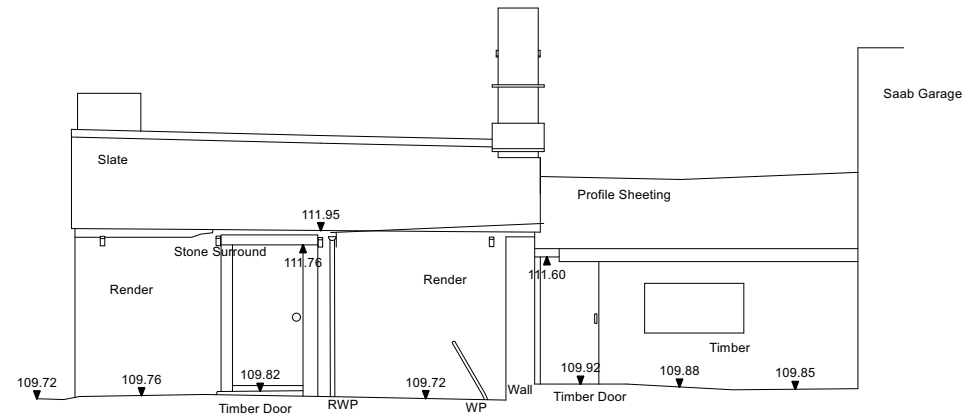


north elevation (outbuilding)

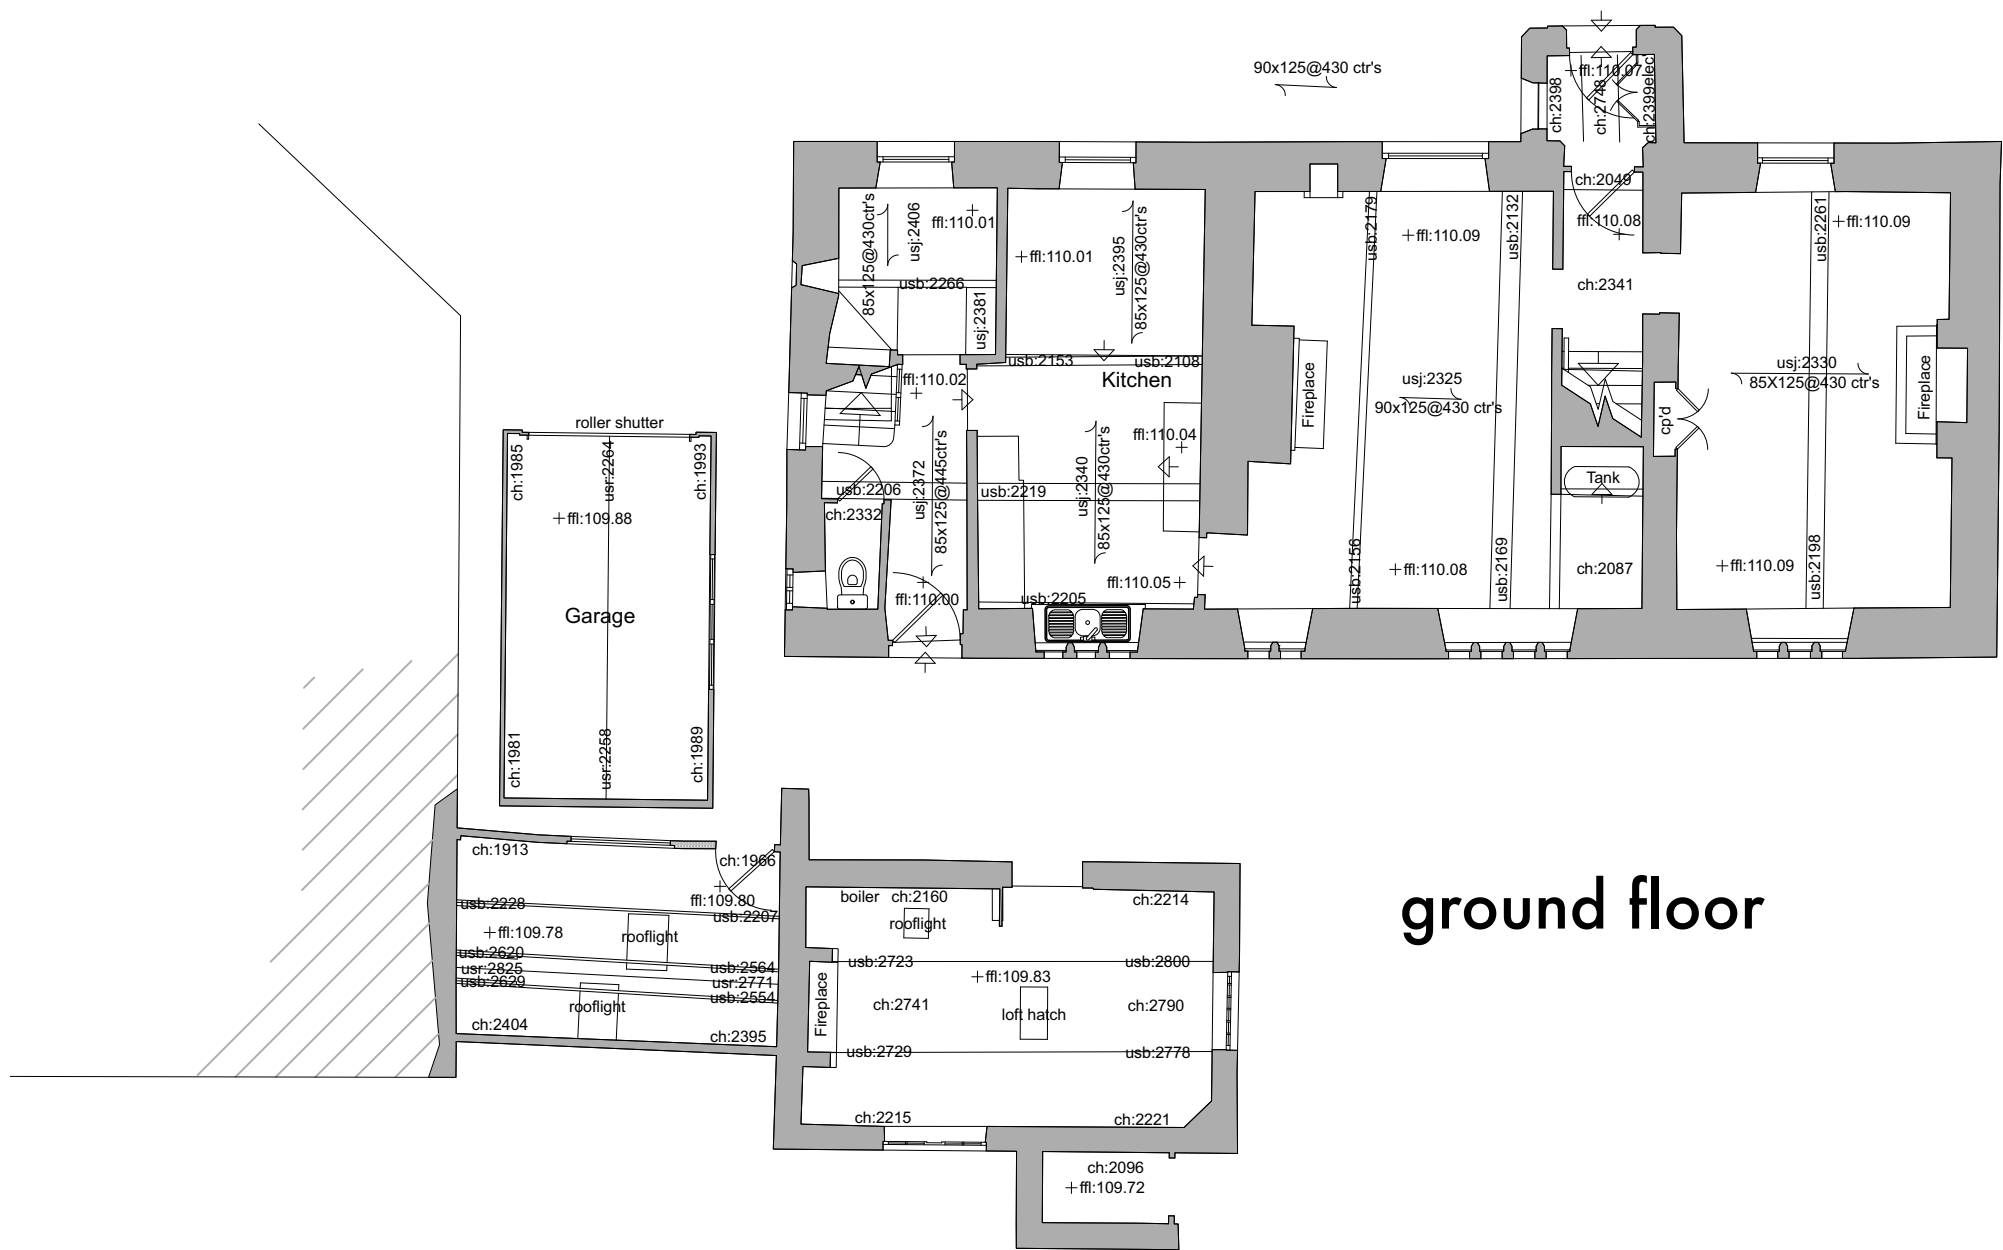

ground floor

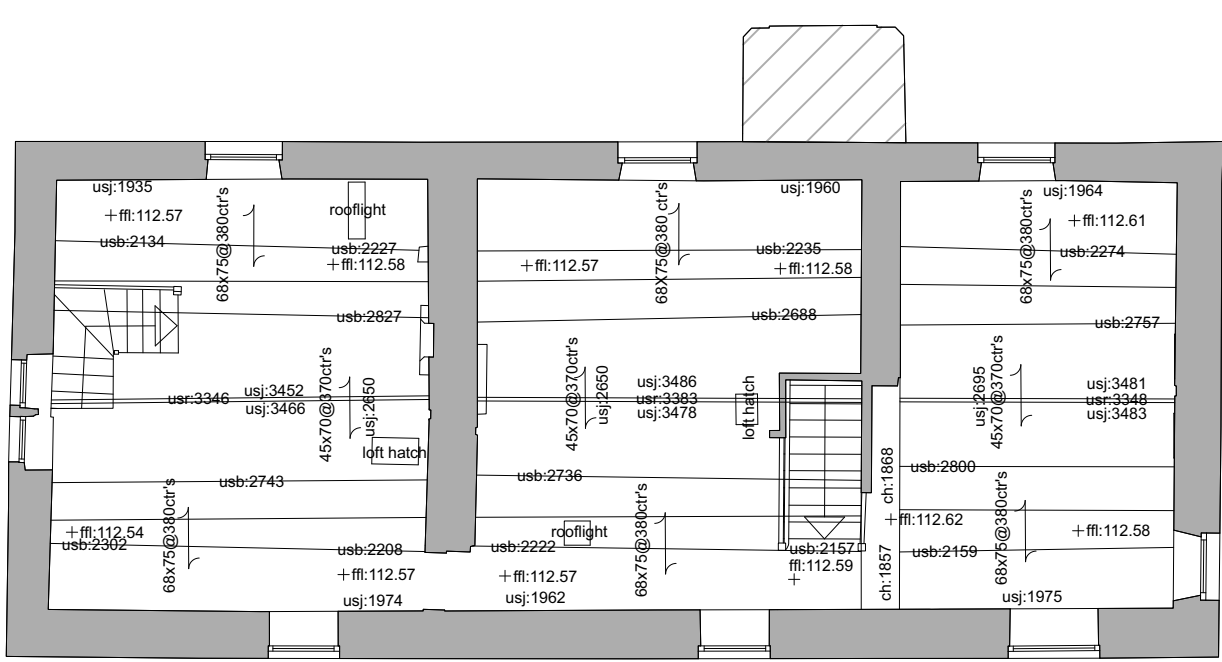

first floor

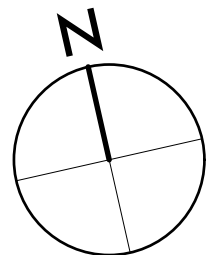

Stanton Andrews do not accept liability for any loss or degradation of information held in the drawing resulting from the translation from the original file format to any other file format or from the recipient's reading of it in any other programme or an earlier version of the programme. Stanton Andrews accepts no liability for use of this drawing by parties other than the party for whom it was prepared or for purposes other than those for which it was prepared.

Do not scale, use figured dimensions only. All dimensions to be checked on site. This drawing should be printed and read at the original size, as stated in title block. Stanton Andrews accept no responsibility for errors that occur as a result of renewing this drawing of any other size. Stanton Andrews to be notified of any discrepancies before proceeding.

DWG issues - when this drawing is issued in DWG format it is an uncontrolled version and is provided to enable the recipient to prepare its own documents/drawings for which it is solely responsible. It is based on background information current at the time of issue. Stanton Andrews accepts no liability for any alterations, additions to or discrepancies arising out of changes to such background information which occur after it has been issued by Stanton Andrews.

This drawing must be printed in colour, if this text is not RED the drawing must be reprinted.

As existing drawings based on information provided by others - no measured survey of the property has been undertaken by the architect. This drawing is subject to copyright.

revision	date	note
A	18.03.21	pre-application submission
B	13.05.21	planning application