




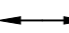










**TRAFFIC MANAGEMENT PLAN KEY**

-  SITE BOUNDARY
-  CAR PARK - ON PARCEL 2
-  BRICK AND BLOCK STORAGE
-  WELFARE
-  SKIPS
-  2 WAY CONSTRUCTION TRAFFIC
-  DIRECTION OF BUILD
-  MUSTER POINT
-  SMOKING AREA
-  DIESEL BOWSER
-  FIRST AID/ DEFIBRILLATOR POINT
-  WHEEL WASH LOCATION
-  ROAD SIGN
-  BANKSMAN LOCATION

**HOURS OF CONSTRUCTION:**

MON-FRI 7.30AM - 6.00PM  
SAT 8.00AM - 1.00PM


**NOTES**

SITE SPEED 5 MPH

LOADING/ UNLOADING TO TAKE PLACE WITHIN SITE BOUNDARY

BANKSMAN TO BE LOCATED AT SITE ACCESS DURING ALL HOURS OF CONSTRUCTION

TO BE READ IN CONJUNCTION WITH CONSTRUCTION MANAGEMENT PLAN DOCUMENT CRC-CMP-01

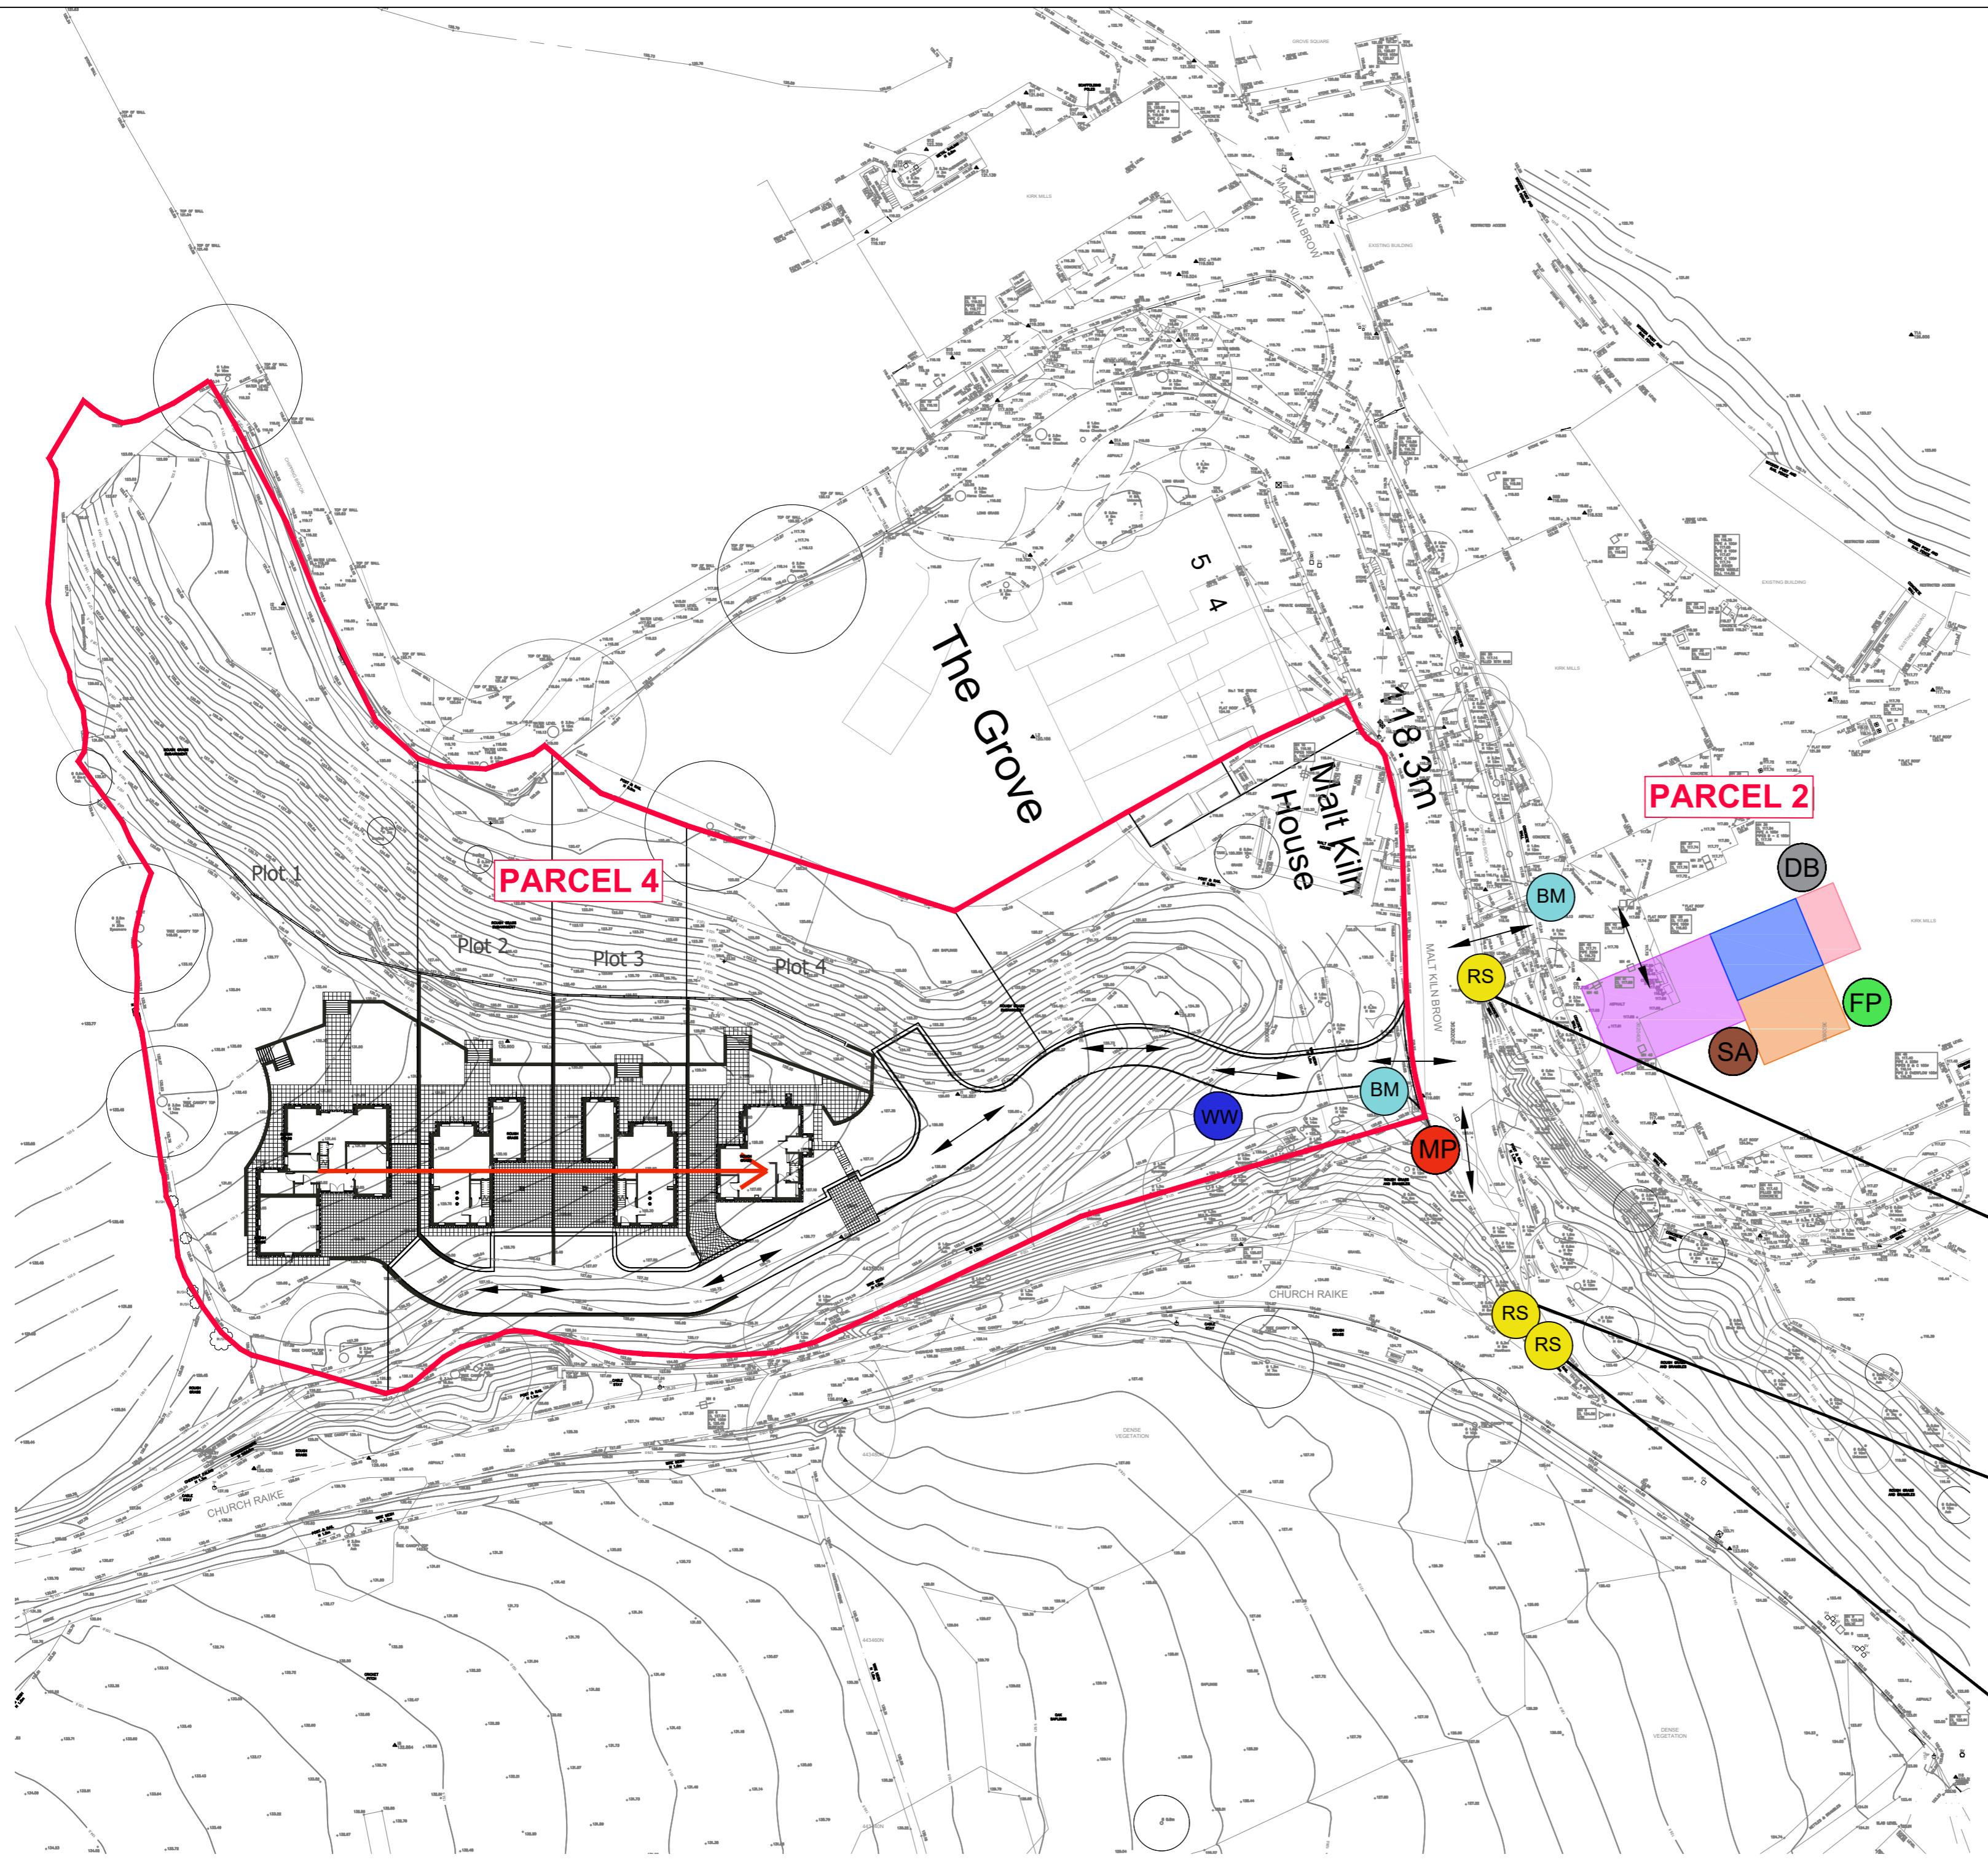

A ROAD STORAGE AND BANKSMAN ADDED TO TMP		SJS	02.11.2021
Rev	Revision History	By	Date
Client:	SCPI (Bowland) Ltd		
Site:	Land off Malt Kiln Brow, Chipping (P4)		
Drawing:	Traffic Management Plan		
Drawing Number:	CRC-TMP-01		
Scale:	1 : 500	Size:	A2
Drawn:	SJS	Checked:	
Date:	05/05/2021	Rev:	
Status:	Construction		



**A**