

TRAFFIC MANAGEMENT PLAN KEY

- SITE BOUNDARY
- CAR PARK - ON PARCEL 2
- BRICK AND BLOCK STORAGE
- WELFARE
- SKIPS
- 2 WAY CONSTRUCTION TRAFFIC
- ➔ DIRECTION OF BUILD
- MF MUSTER POINT
- SA SMOKING AREA
- DB DIESEL BOWSER
- FP FIRST AID/ DEFIBRILLATOR POINT
- WW WHEEL WASH LOCATION

HOURS OF CONSTRUCTION:


MON-FRI 7.30AM - 6.00PM
SAT 8.00AM - 1.00PM

NOTES

SITE SPEED 5 MPH

LOADING/ UNLOADING TO TAKE PLACE WITHIN SITE BOUNDARY

TO BE READ IN CONJUNCTION WITH CONSTRUCTION MANAGEMENT PLAN DOCUMENT CRC-CMP-01

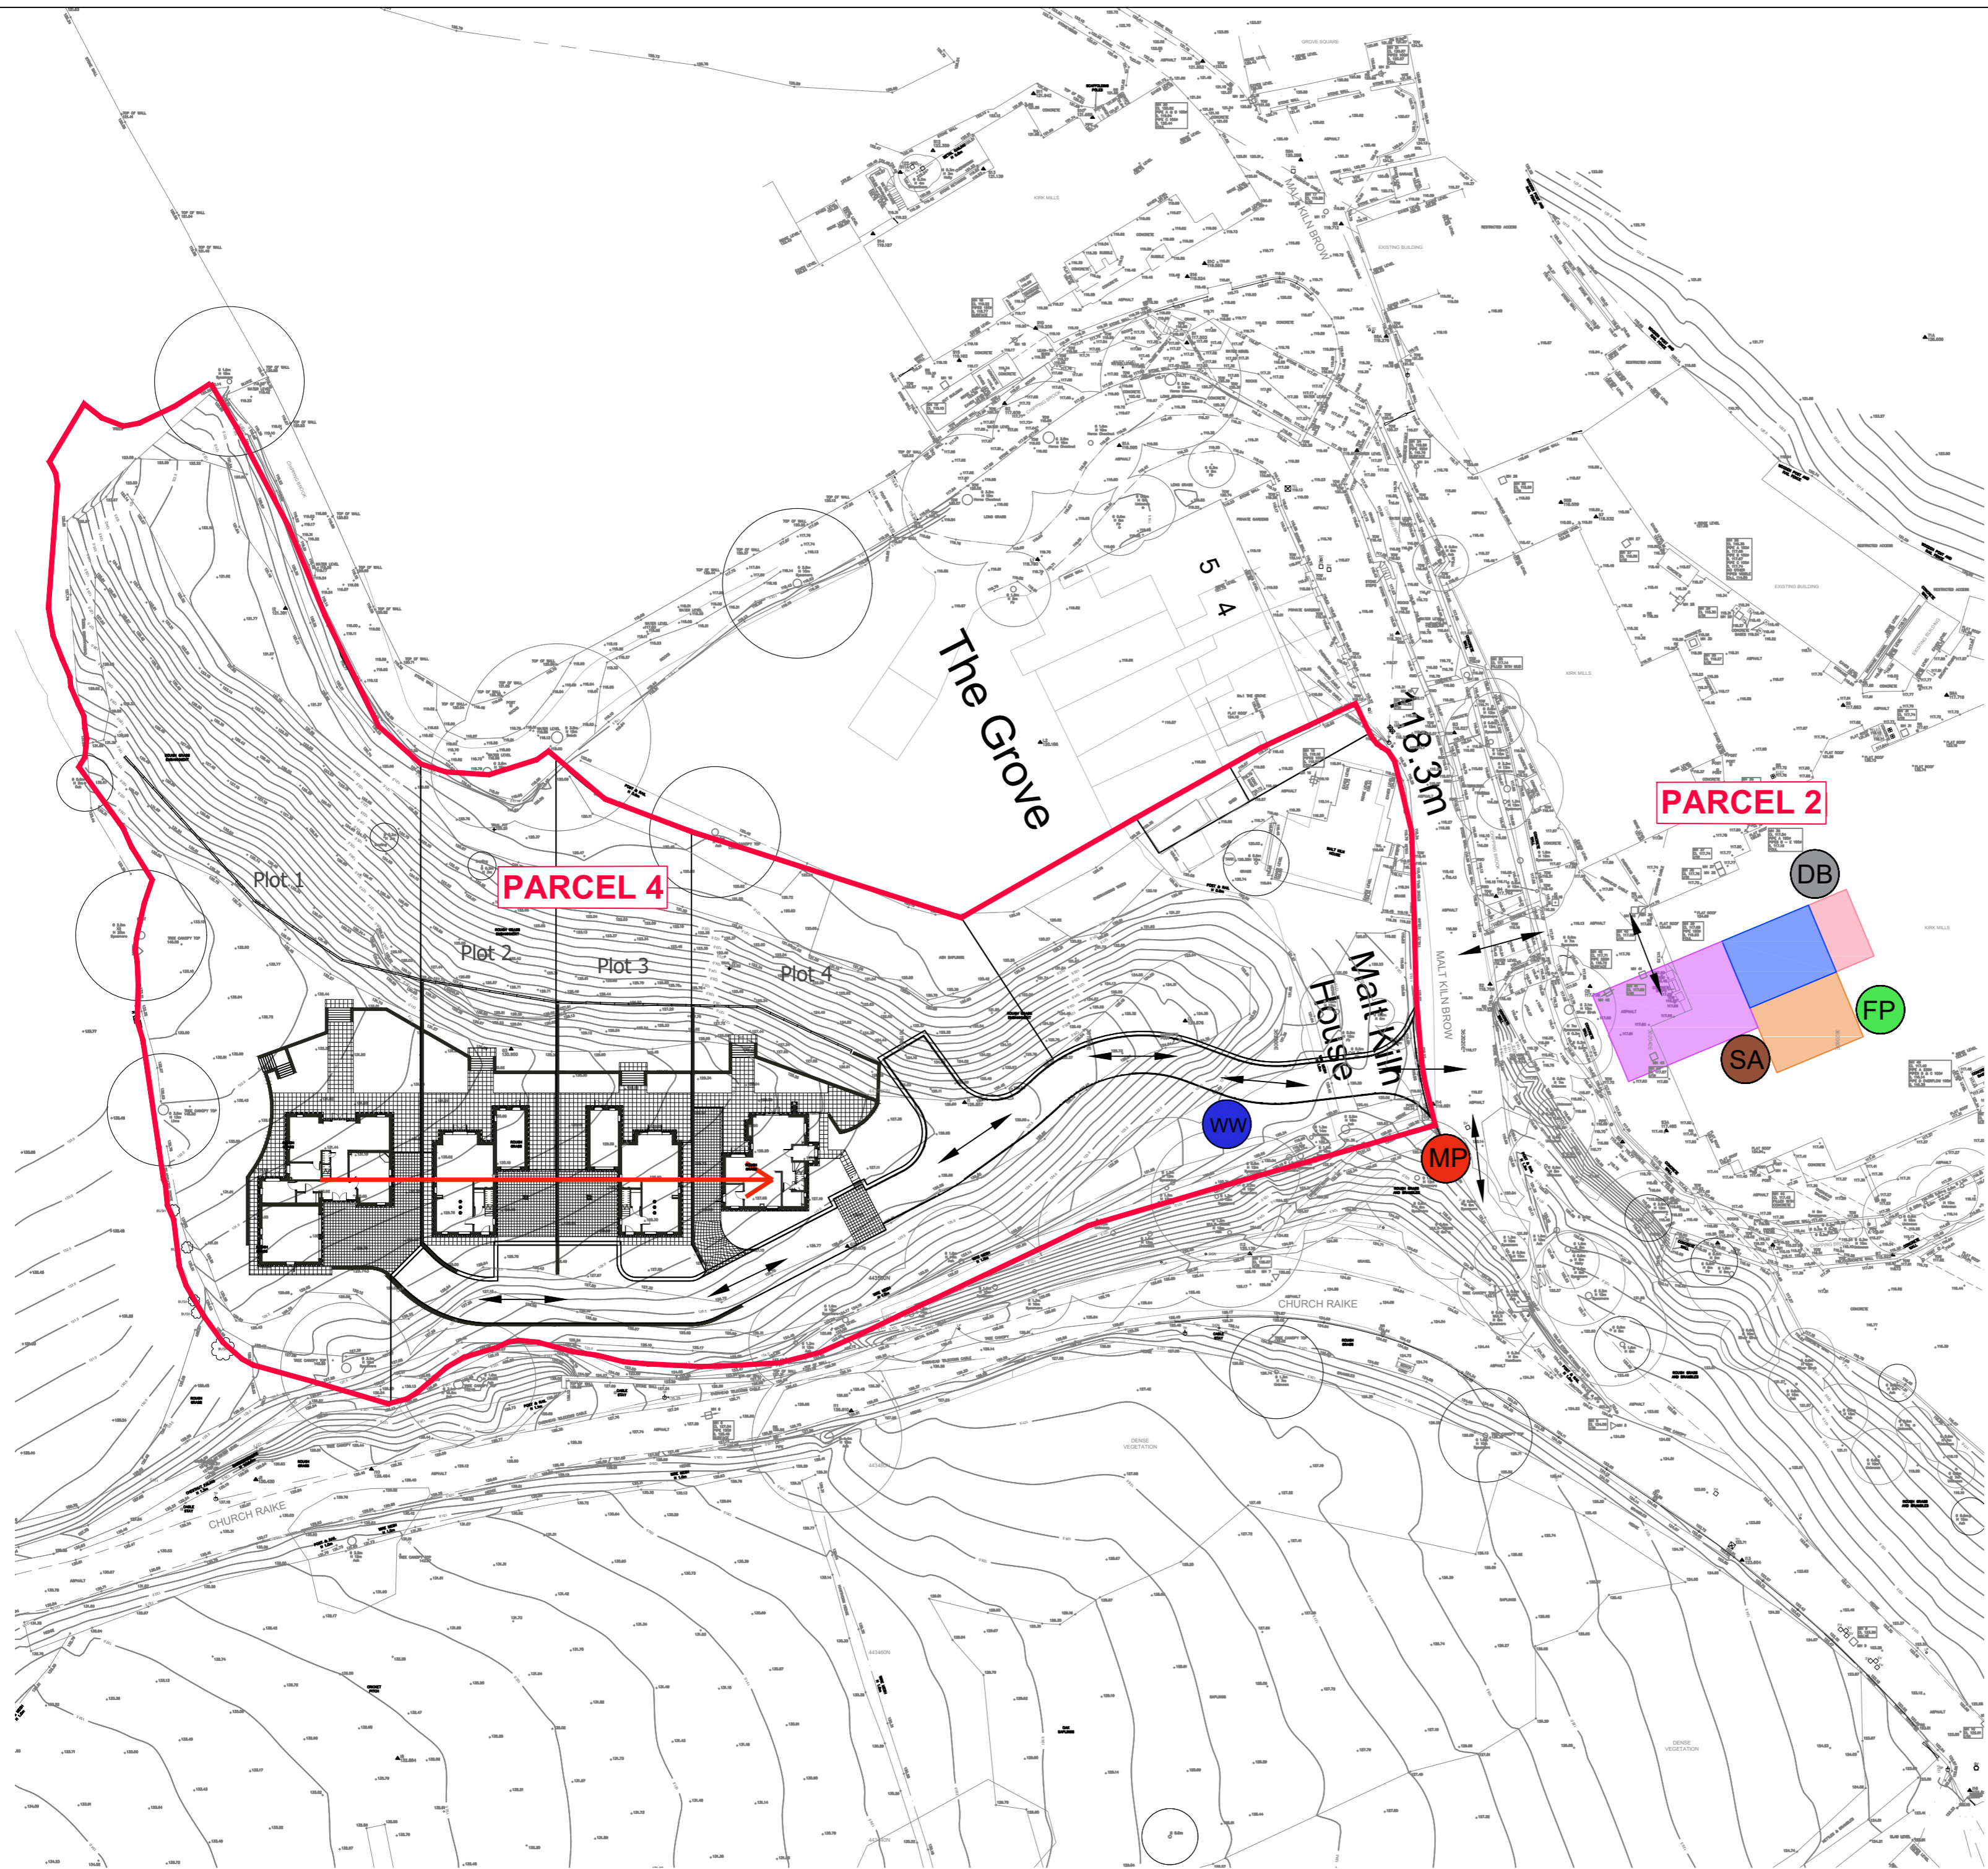

Rev	Revision History	By	Date
Client: SCPI (Bowland) Ltd			
Site: Land off Malt Kiln Brow, Chipping (P4)			
Drawing: Traffic Management Plan			
Drawing Number: CRC-TMP-01			
Scale: 1 : 500	Size: A2	Date: 05/05/2021	
Drawn: SJS	Checked:	Rev:	
Status: Construction			