


This drawing must be printed in colour, if this text is not RED the drawing must be reprinted.

Do not scale, use figured dimensions only. All dimensions to be checked on site. This drawing should be printed and read at the original size, as stated in title block. Stanton Andrews accept no responsibility for errors that occur as a result of reviewing this drawing at any other size. Stanton Andrews to be notified of any discrepancies before proceeding.

Drawing is to be read in conjunction with all relevant consultants and specialists drawings.
'As existing' drawings based on information provided by others - no measured survey of the property has been undertaken by the architect.

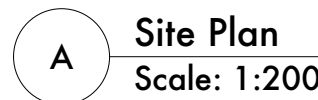

AB	Air Brick
BOL	Bollard
CH	Cable Height
ch:	Cieling Height
CL	Cover Level
EH	Eaves Height
fch:	False Cieling Height
ffl:	Finished Floor Level
GU	Gully
IC	Inspection Cover
MW	Monitoring Well
RH	Ridge/Roof Height
RWP	Rain Water Pipe
SP	Sign Post
SVP	Soil Vent Pipe
TL	Threshold Level
TP	Telegraph Pole
TW	Top of Wall
usb:	Under Side of Beam

Levels defining edge of carriageway are observed at channel (bottom of kerb).



Ex.01

revision
A