




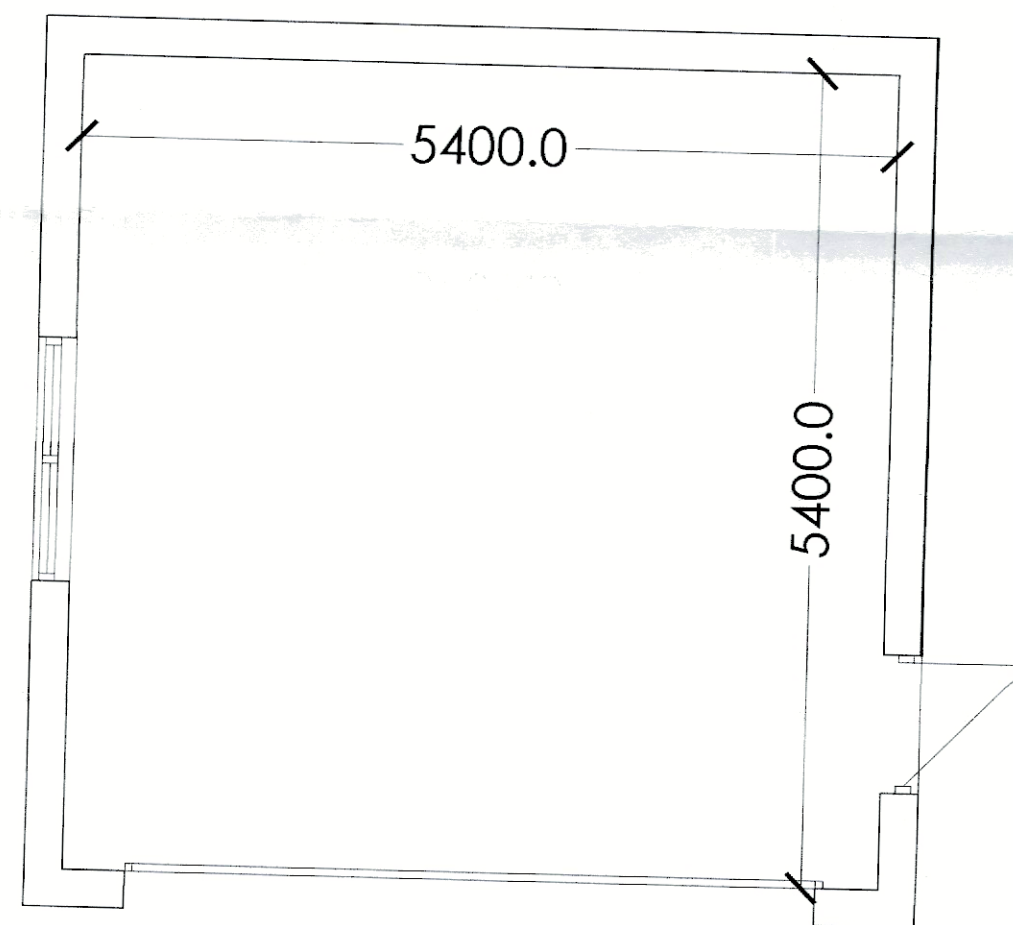


GARAGE FLOOR PLAN

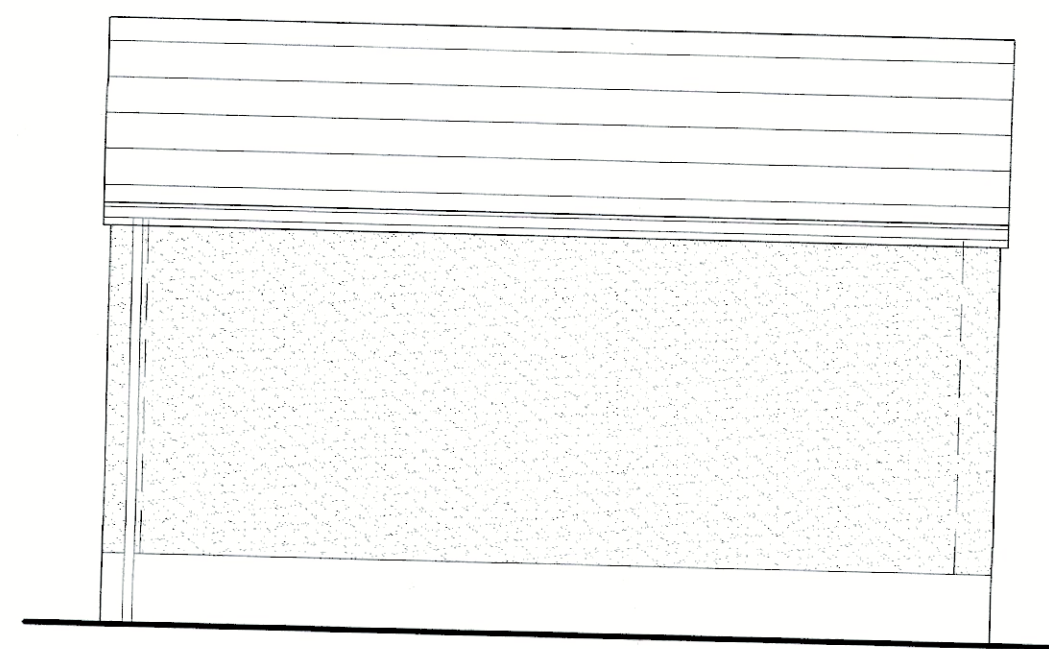


WEST ELEVATION

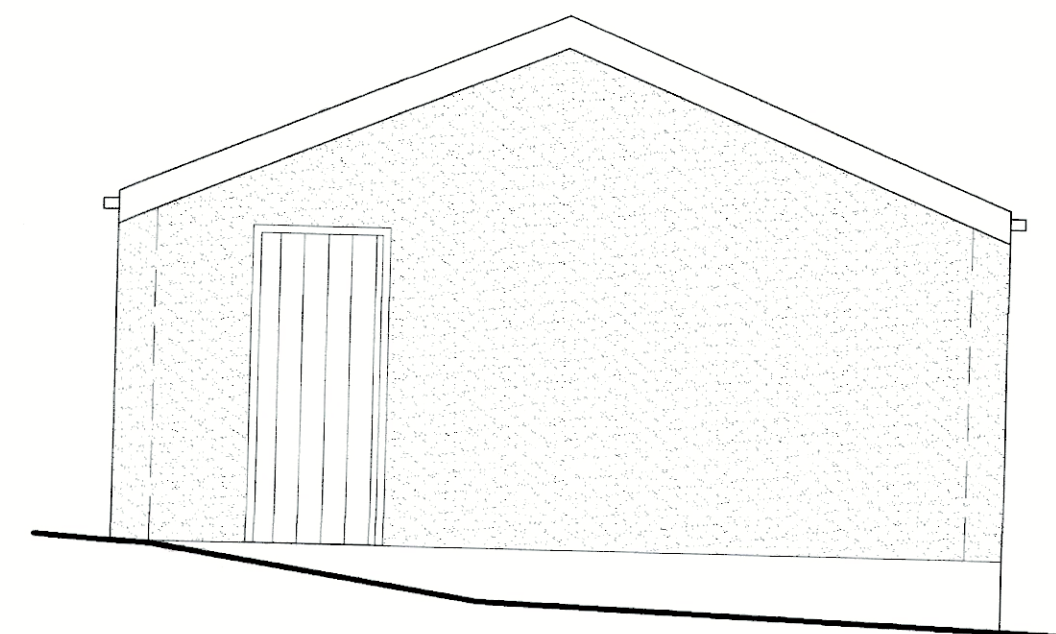

NORTH ELEVATION

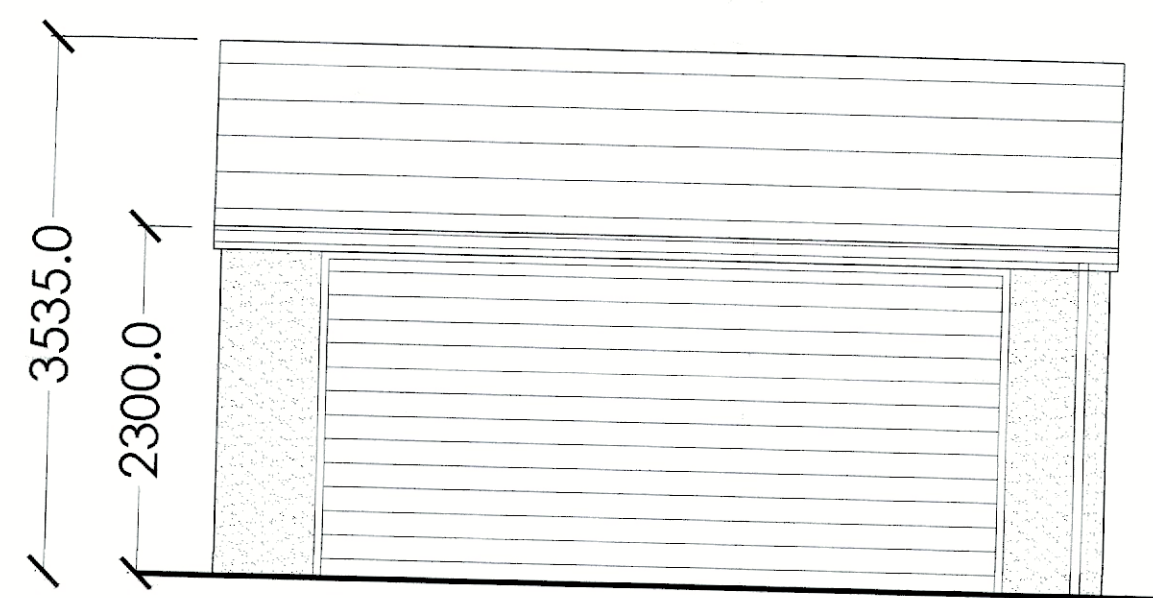

EAST ELEVATION

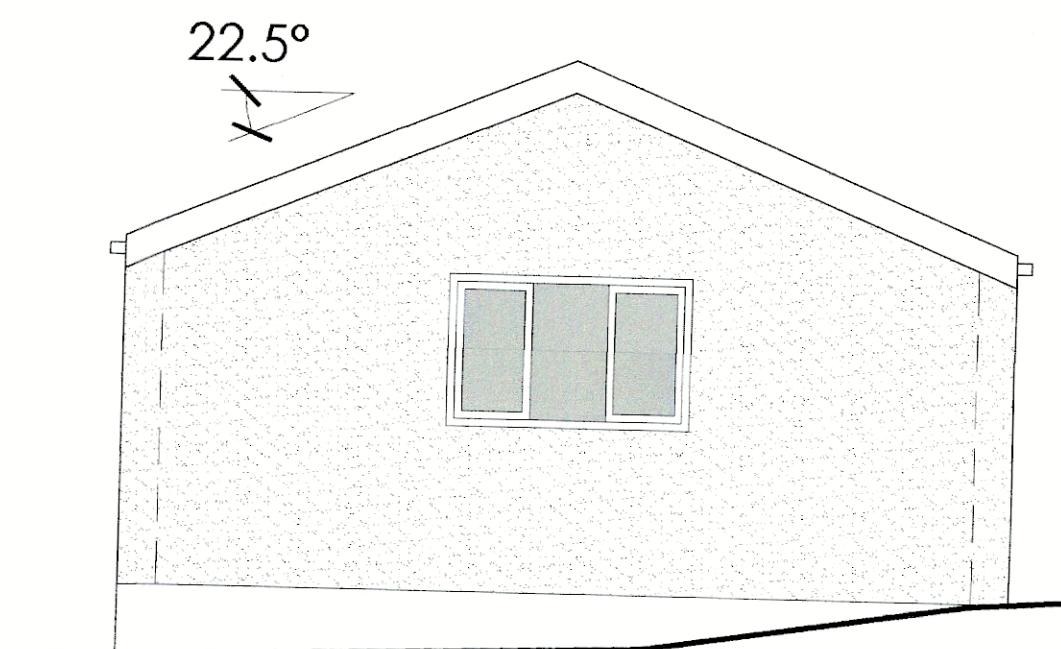

SOUTH ELEVATION

Proposed detached garage plan and elevations 1:50 @ A2

BRAMLEY - PATE + PARTNERS
Chartered Architects - Telephone (01772) 335357

Ravenswing Farm, Mellor for Mr & Mrs Chudasama Proposed extension & alterations - GARAGE PLAN AND ELEVATIONS	1:50 @ A2	04 05 21
		2957
		SK.02