


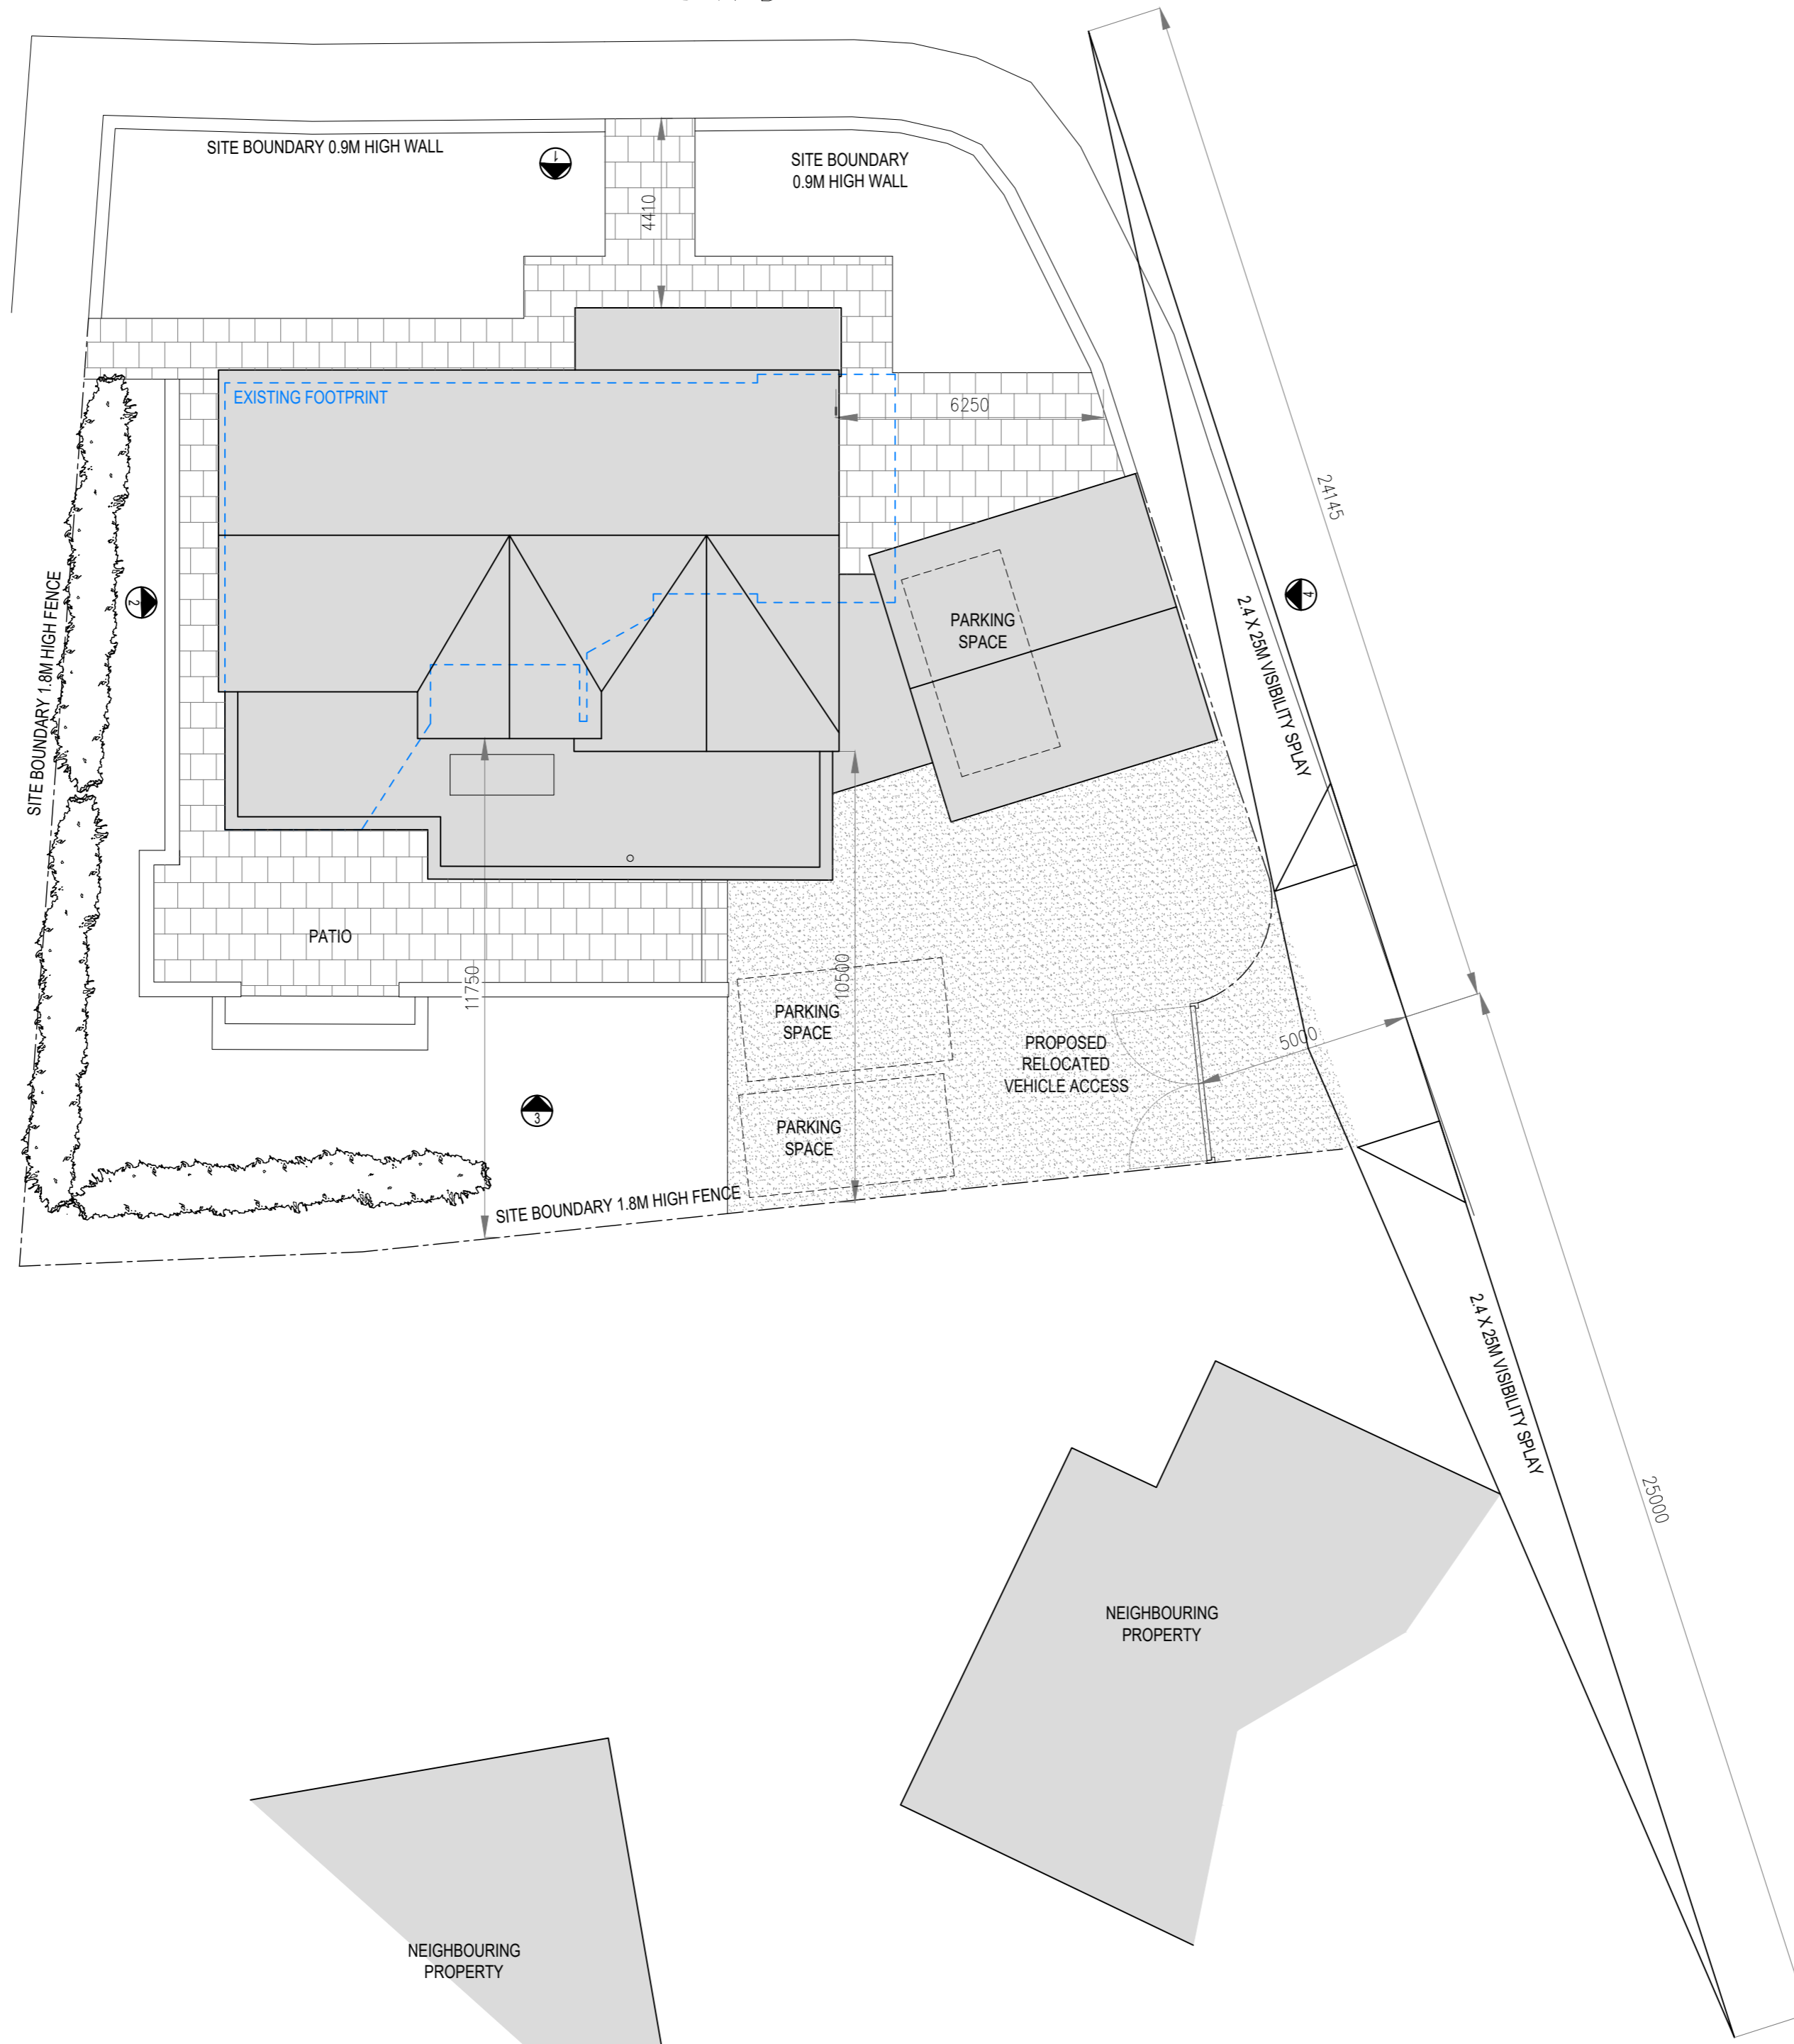

EDISFORD ROAD

Notes



**aw+a** architects  
 The Annex  
 Lowerfold Farm  
 Oswaldtwistle  
 Lancs  
 BB54QA

Tel: 01254 485848  
 Email: info@aw-aarchitects.com  
 Web: www.aw-aarchitects.com



Client  
**K SEED**

Project  
**49 EDISFORD ROAD  
 CLITHEROE**

Drawing Title  
**PROPOSED SITE  
 BLOCK PLAN**

Scale	Sheet Size	Drawing Status
1:125	A2	PLANNING
Job Number	Drawn By	Checked
05	AW	AW
Drawing Number	Revision	First Issue
20-041	-	-

©aw+a architects ltd 2020  
 This Drawing is to be read in conjunction with all other project associated drawings and information. Do not scale from this drawing. Report all errors, omissions and discrepancies to drawing author prior to construction or manufacture. This drawing is copyright and is the property of aw+a architects ltd