




Higher Road, Longridge

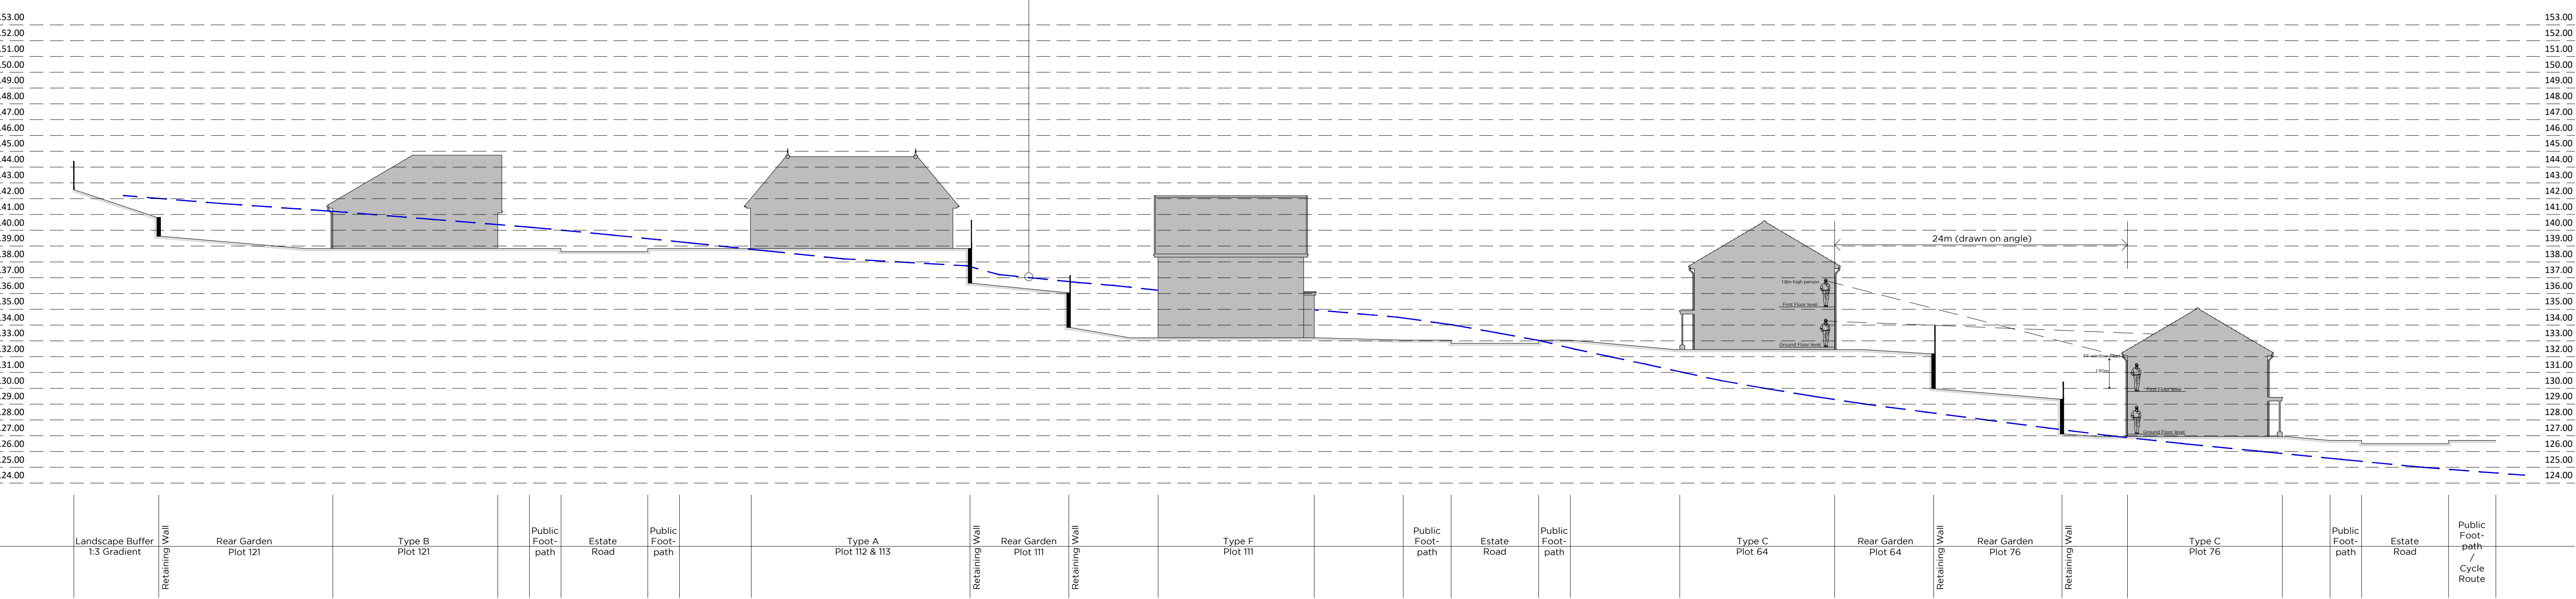

Site Section A - A

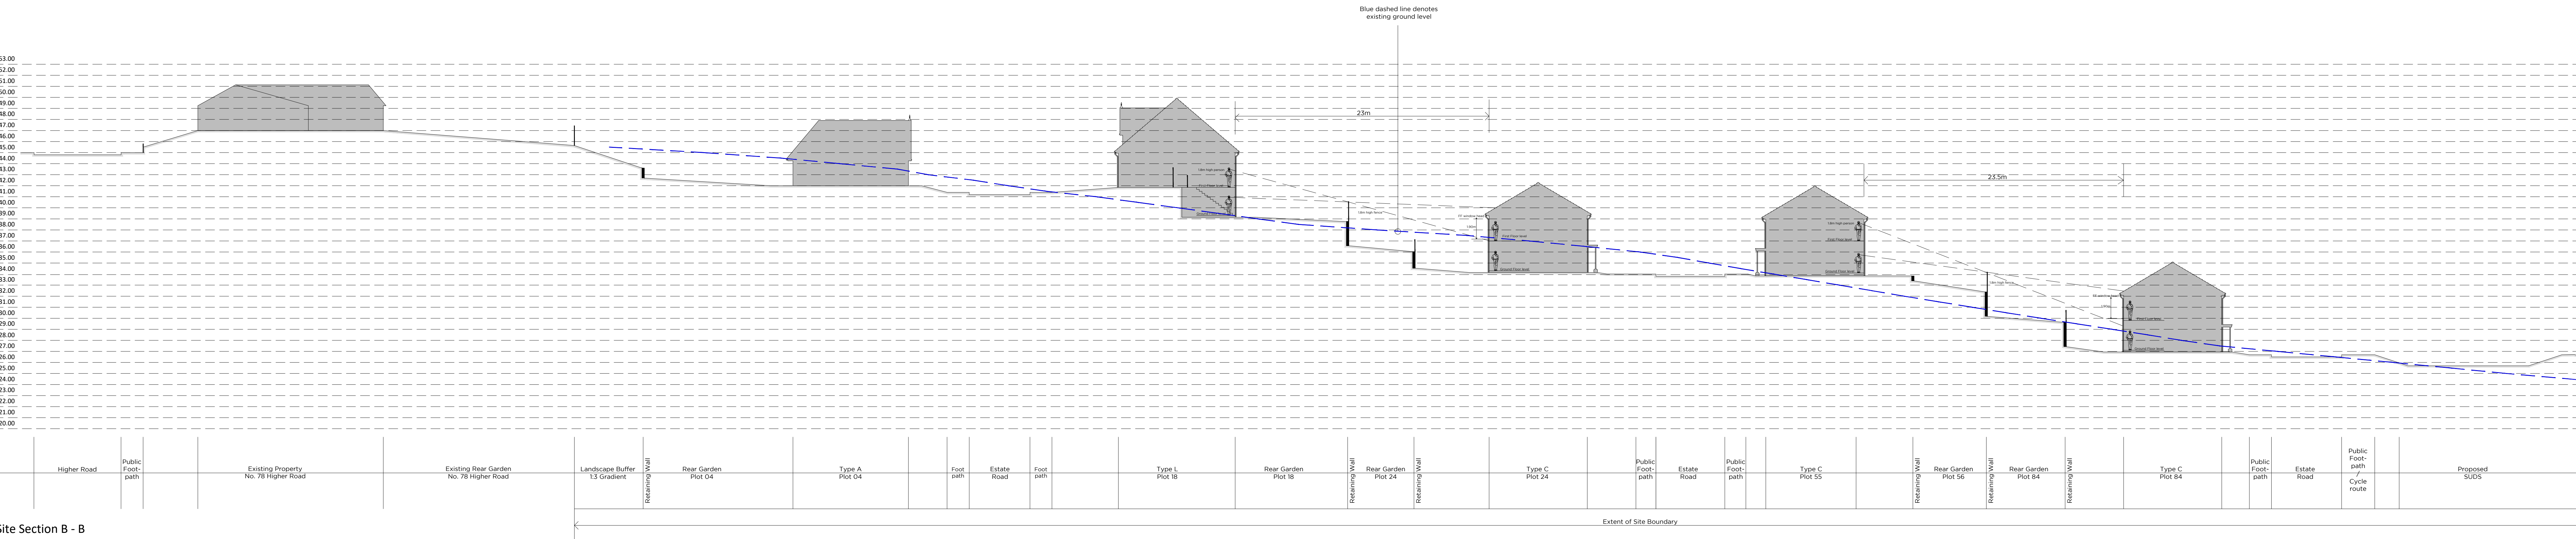

Site Section B - B

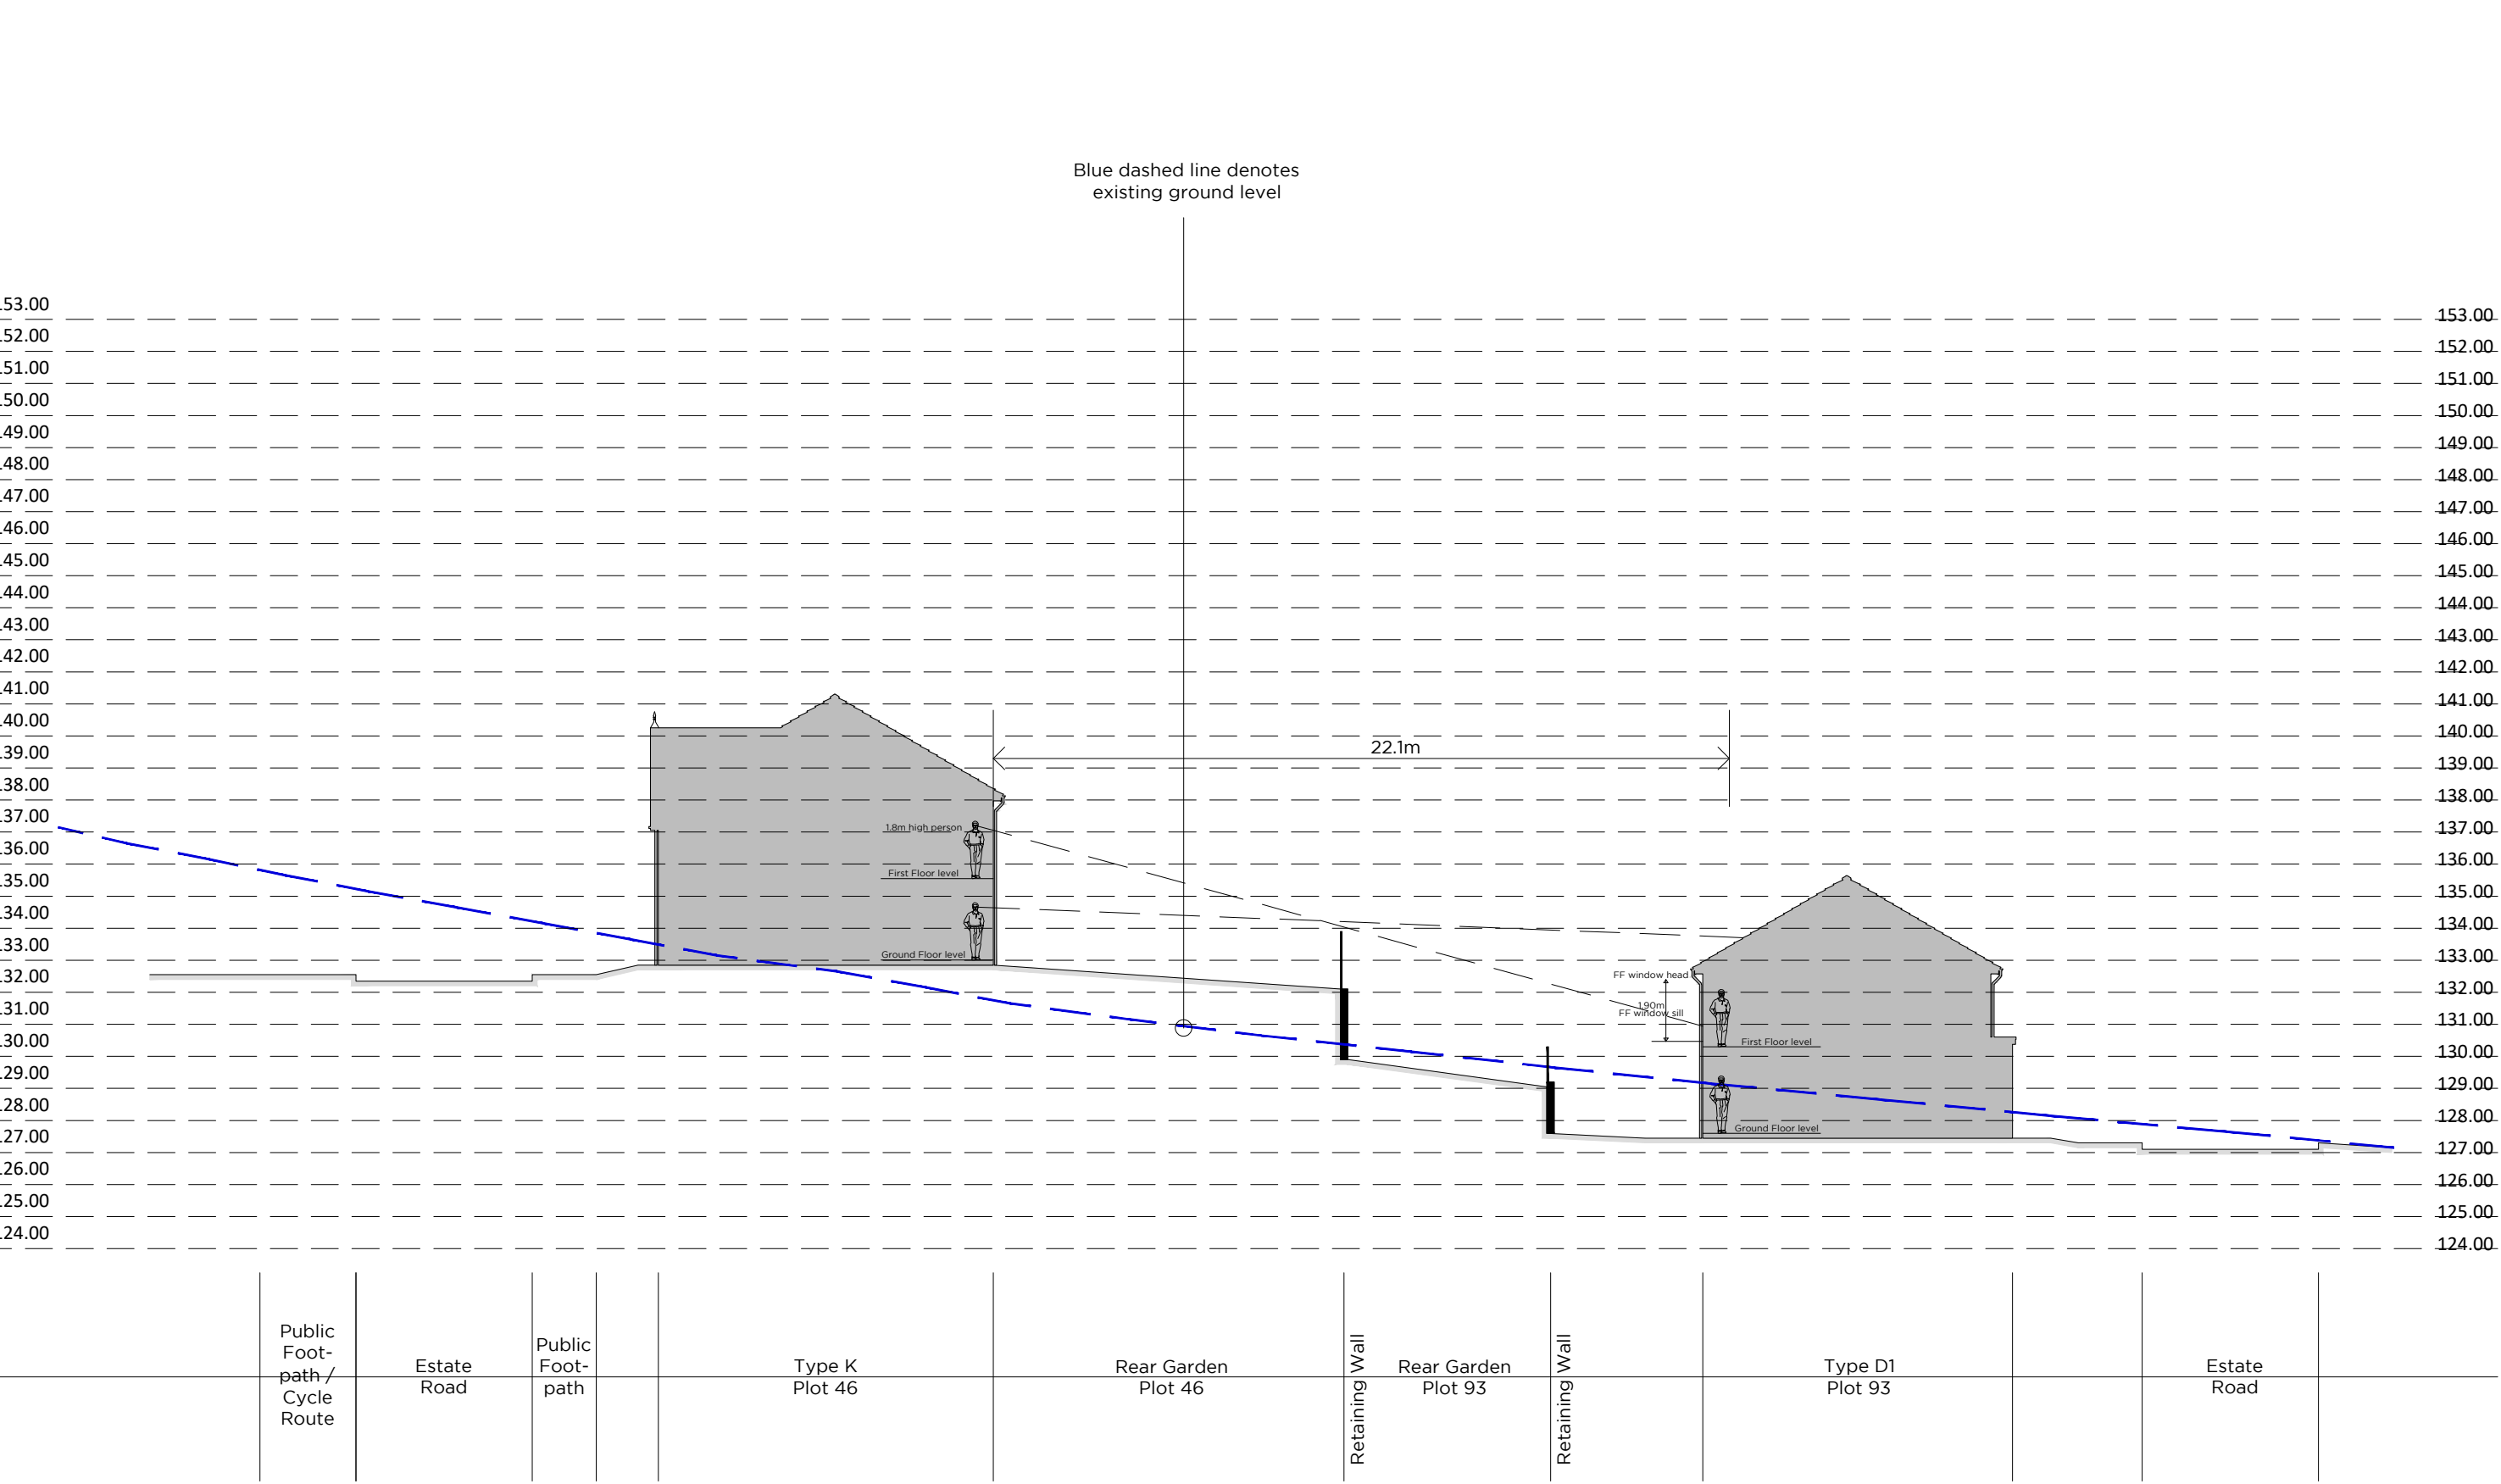

Site Section C - C

- The Copyright of this drawing belongs to MPSL Planning & Design Ltd. and shall not be used or reproduced in any form without its express permission.
- Do not scale from this drawing - Work to figure dimensions only. All dimensions to be checked on site prior to the execution of any work.
- For the avoidance of doubt all dimensions are measured to wall structure and not the finishes unless otherwise stated.
- Where any discrepancy is found to exist within or between drawings and/or documents it should be reported to the architect immediately.
- MPSL Planning & Design Ltd. shall not be liable for any use of drawings and documents for any purpose other than for which the same were prepared by or on behalf of MPSL Planning & Design Ltd.

Note:

Site sections to be read in conjunction with the engineers drawings for level information and the landscape layout.

Rev	Date	Description	By
1	18.03.21	Original issue	SLA
2	20.11.21	Updated to reflect the latest site layout P2	SLA

STANLEY INVESTMENTS

ILLUSTRATIVE SITE SECTIONS - SHEET 1 OF 2

Proposed Residential Development Higher Road, Longridge

Date	Drawn	Rev
2026	06	ad

Scale	Date	Stage
1:200 @ A0	April 2021	FOR PLANNING

mps planning & design ltd
14 West Green, Longridge, Lancashire, PR10 1JG
www.mpslplanning.co.uk

1: 031 722 9999
e: info@mpsplanning.co.uk
www.mpslplanning.co.uk

mps planning & design