


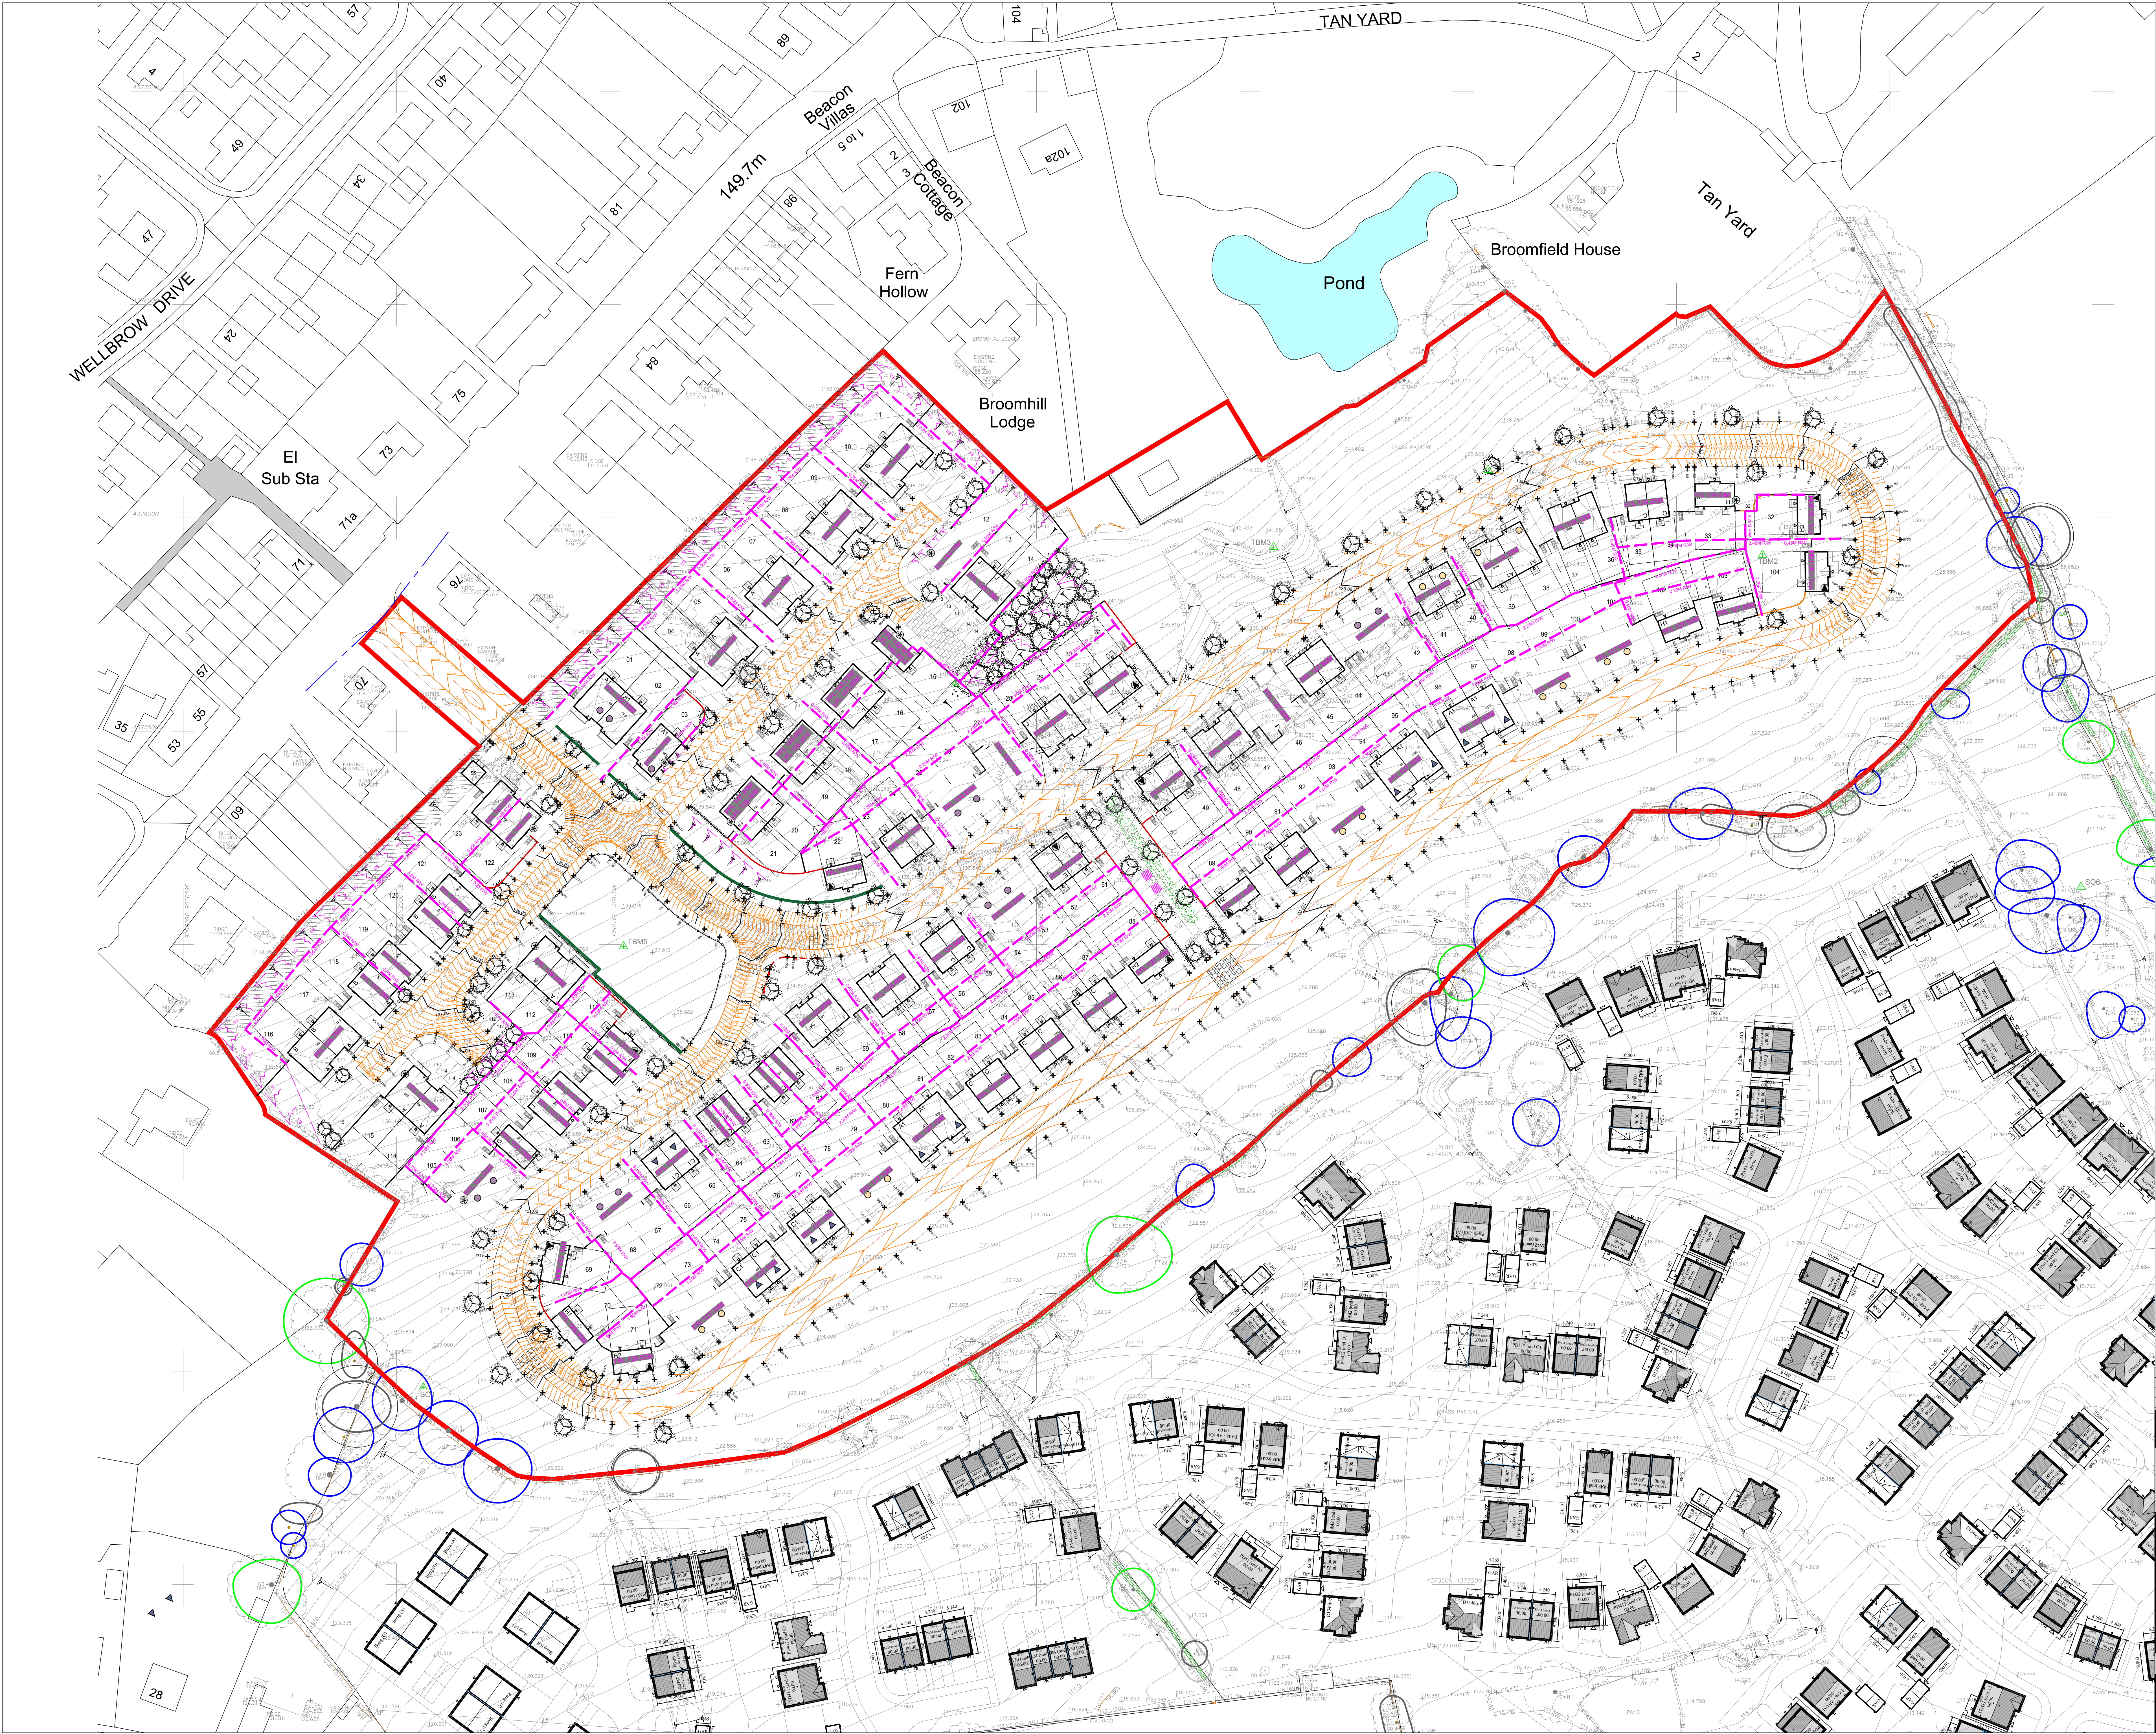

PK	1811.201	LEVEL STRATEGY AMENDED TO PLANNING COMMENTS		JCM	JLS	JLS
PD	14.05.2021	LEVEL STRATEGY AMENDED TO PLANNING COMMENTS		JCM	JLS	JLS
PD	14.05.2021	PLOTS 71-94 FILL AMENDED		BY	CHK	APP
REV	DATE	DESCRIPTION		BY	CHK	APP

DRAWING STATUS:		PRELIMINARY								
CLIENT:	STANLEY INVESTMENTS									
ARCHITECT:	MPSL									
PROJECT:	HIGHER ROAD LONGRIDGE									
TITLE:	OUTLINE FINISHED LEVELS PLAN									
STATUS:	PROJECT NO:	PROJECT:	ORIGINATOR [VOLU] [LEVEL]	TYPE	ROLE	DRAWING No.	REV			
S2	220-248	HIG - AJP - ZZ - 00 - DR - C - 1400	P06							
SCALE 1:500	DESIGNED:	JCM	DRAWN:	JCM	CHECKED:	JLS	APPROVED:	JLS	DATE:	06.05.2021

AJP consulting engineers
0151 227 1462 info@ajp.co.uk 01 Dale Street, Liverpool, L2 2ET