




Front Elevation




Rear Elevation

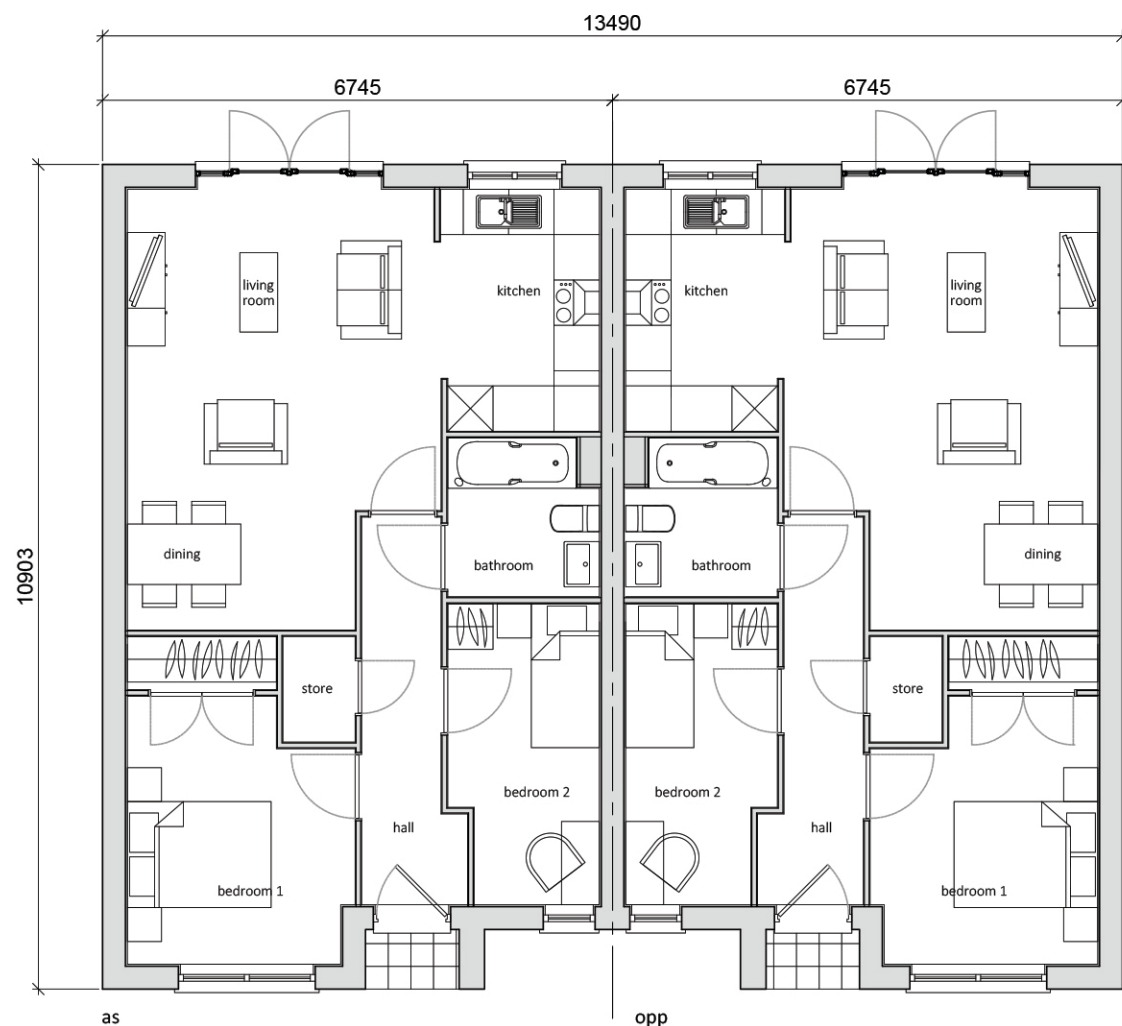

Ground Floor Plan

Materials

1. Tile finial detail - Grey
2. Thin leading edge roof tile - Grey
3. Deep barge boards - Grey
4. Artstone key stone - Red
5. Artstone - Red
6. UPVC windows - Grey
7. Red Multi facing brick to LA approval
8. Recessed porch
9. Brick window sill
10. Composite front door - Grey

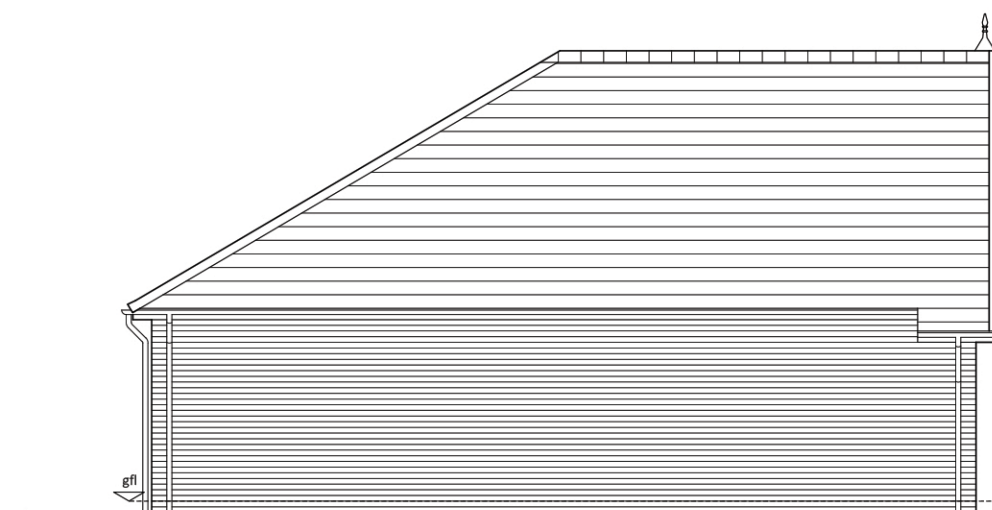

Side Elevation

1:100



Note - House type square footage taken to plaster finish.

Type A1 - 2B3P Semi-Detached Bungalow (61.3 sqm / 660 sqft) - NDSS compliant

Shared Ownership / Affordable Rent / Discounted Market Sales - Floor Plans & Elevations - DWG: 20126_HT_13 - Scale 1:100 @ A3, Date - November 2021