





Front Elevation

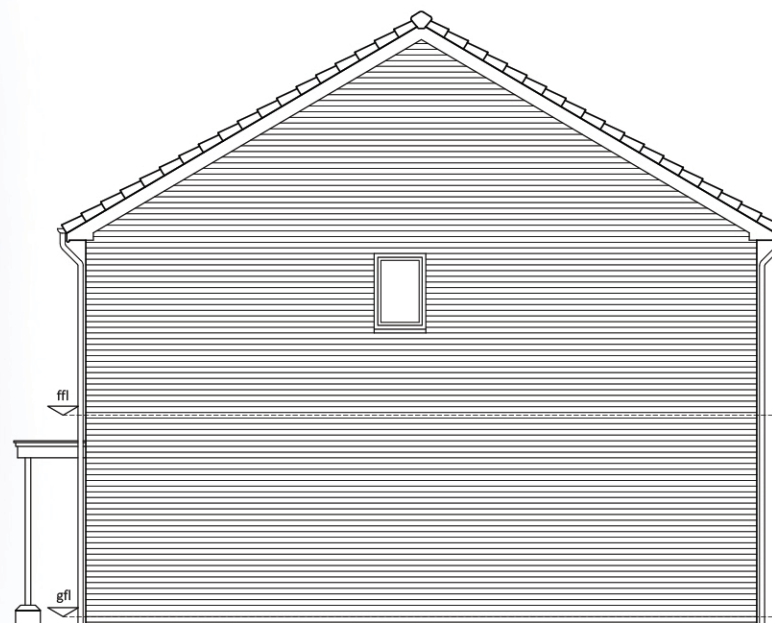


Side Elevation - Right / Left



Rear Elevation

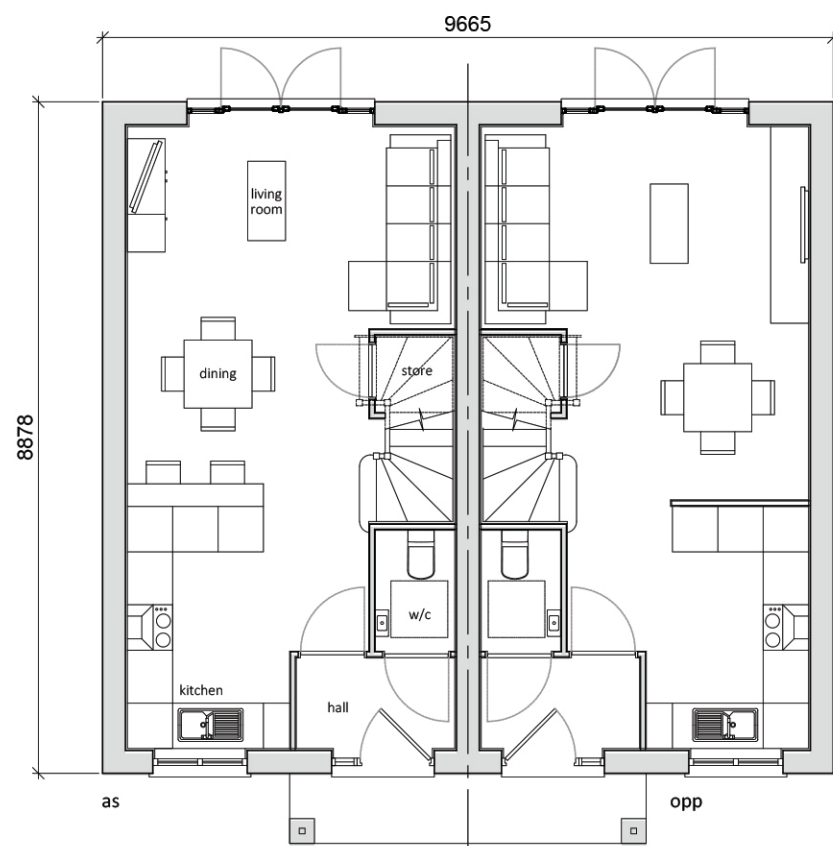


Ground Floor Plan

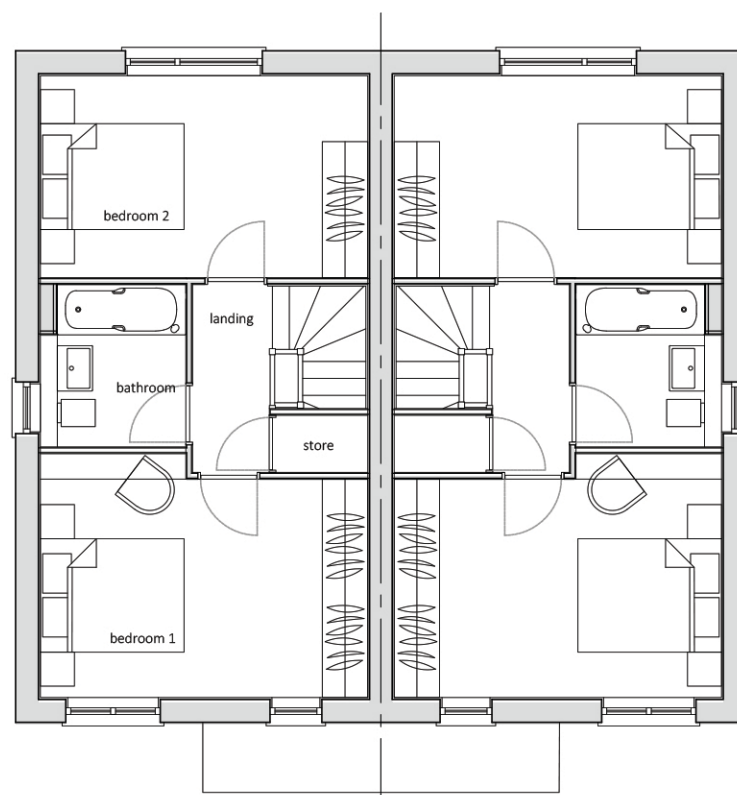

First Floor Plan

#### Materials

1. Thin leading edge roof tile - Grey
2. Artstone - Red
3. UPVC windows - Grey
4. Red Multi facing brick to LA approval
5. Brick window sill
6. Brick on edge soldier course
7. Powder coated metal porch - Grey
8. Composite front door - Grey
8. Composite front door - Grey
9. Low brick pier with angled special

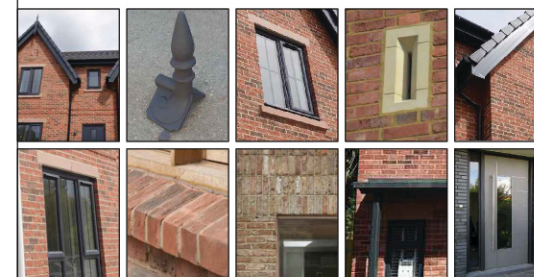

**Note** - House type square footage taken to plaster finish.

## Type C - 2B4P Semi-Detached (71.2 sqm / 766 sqft)

Open Sale - Floor Plans & Elevations - DWG: 20126\_HT\_03\_A - Scale 1:100 @ A3, Date - April 2021

1:100

